


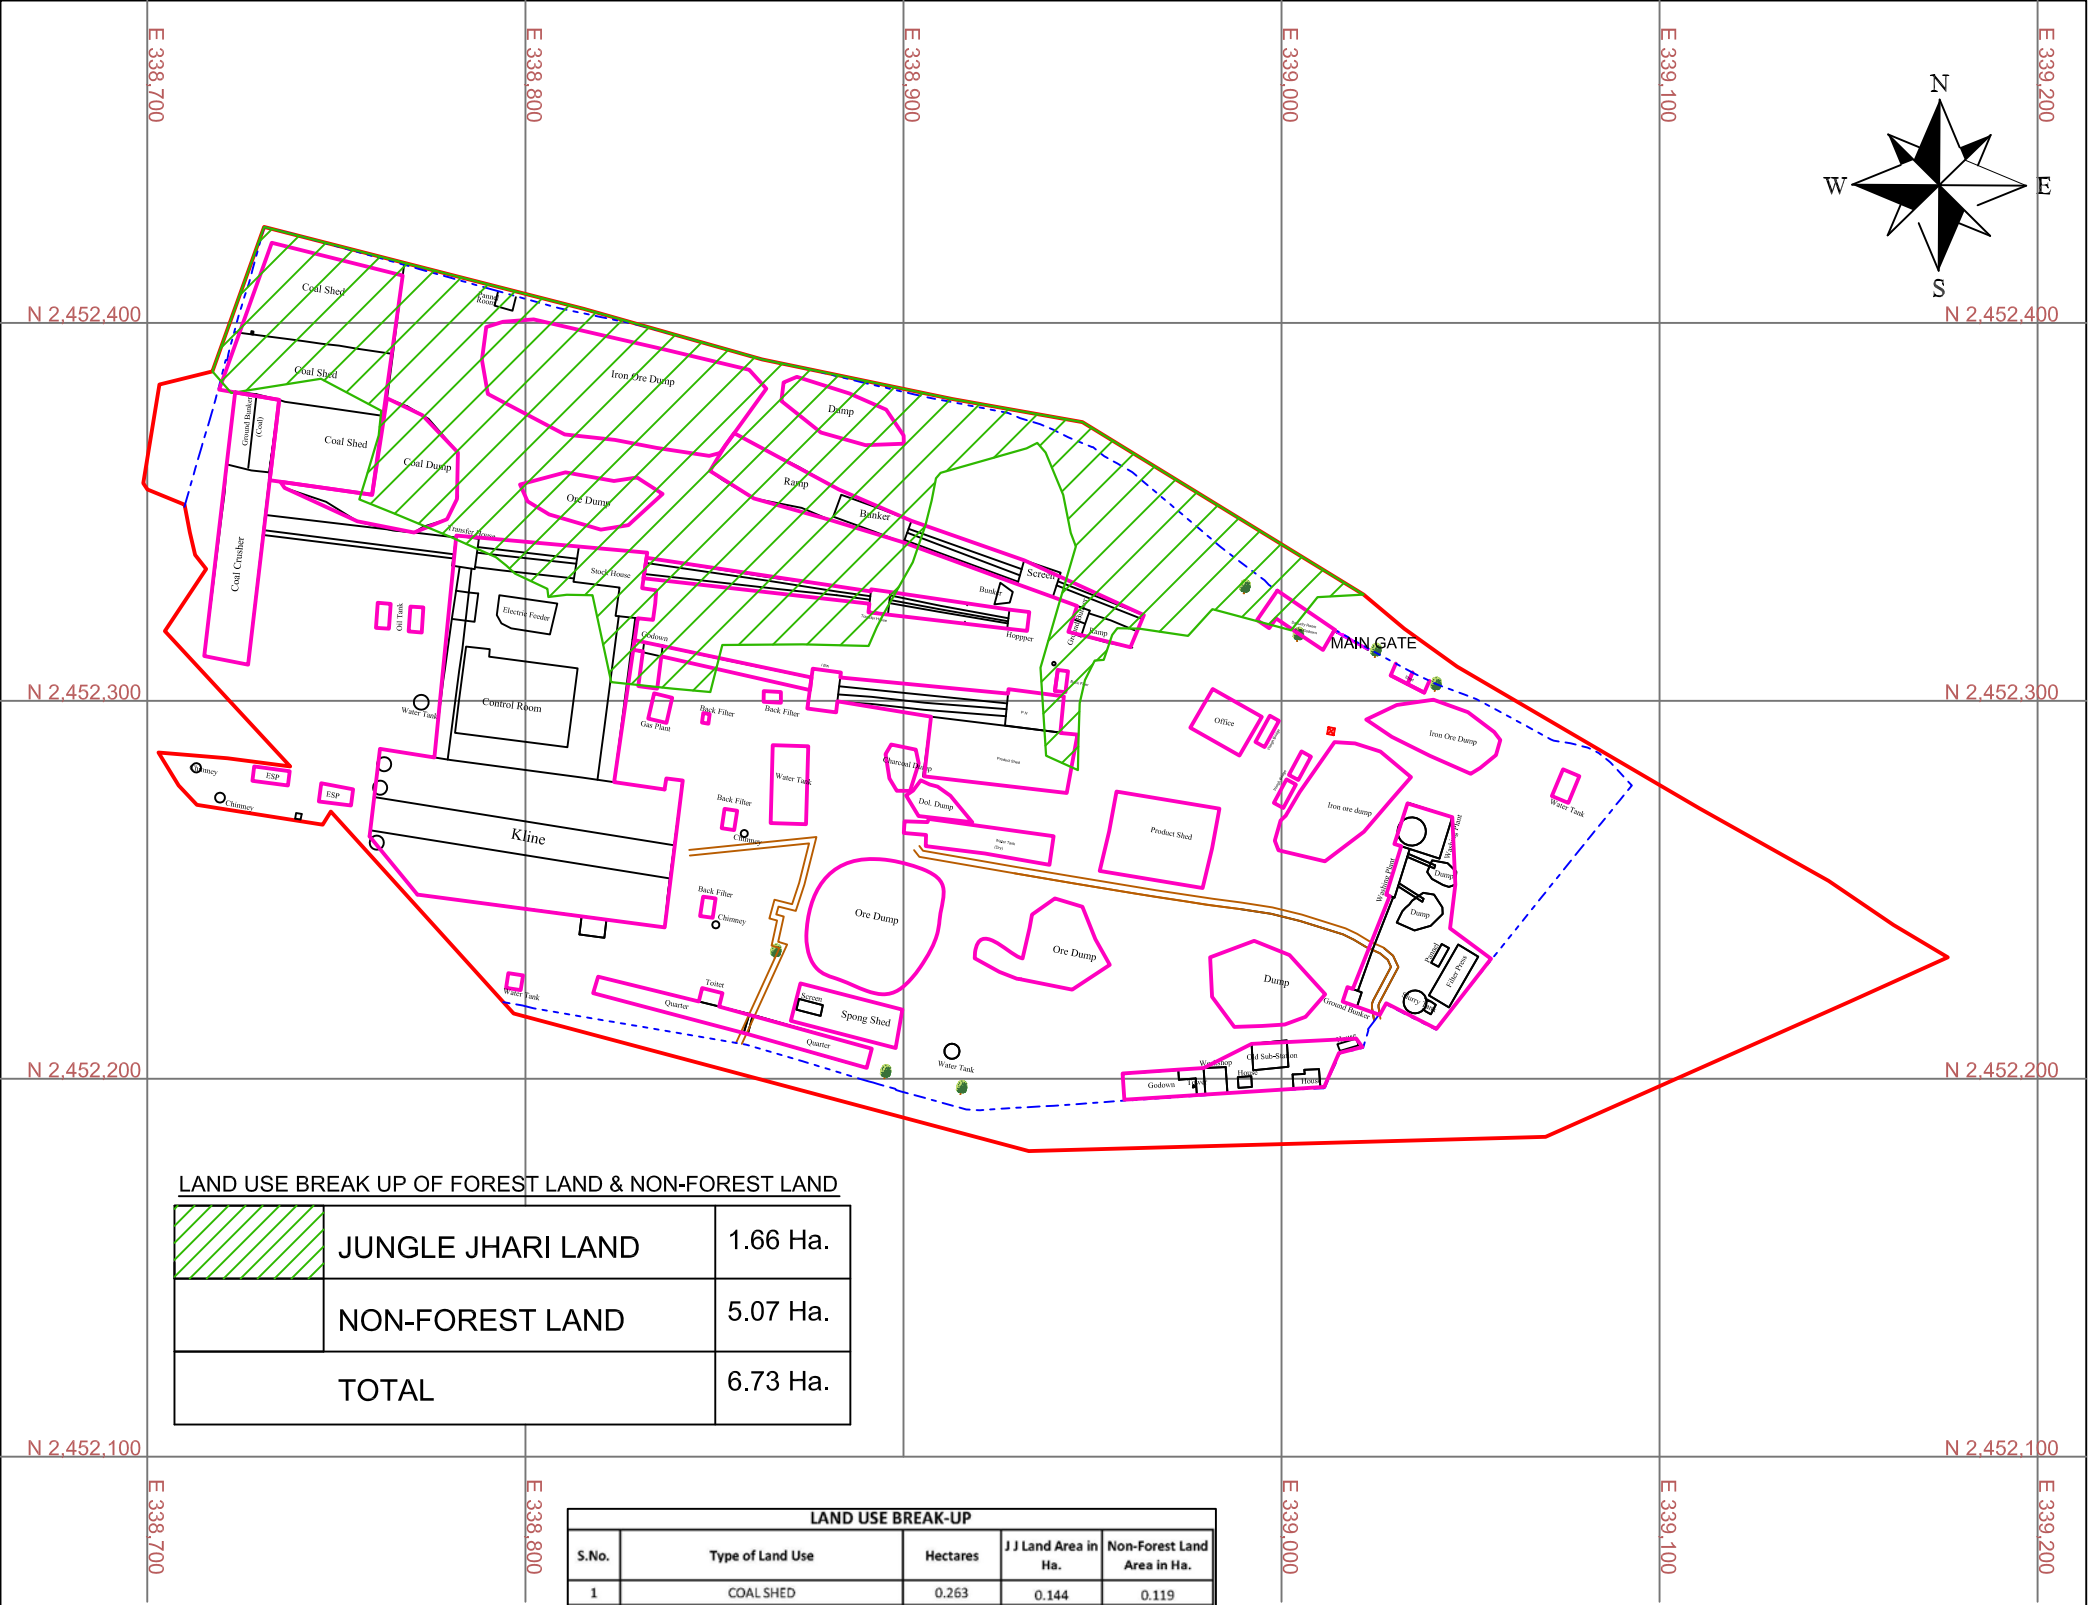

LAND USE BREAK UP OF FOREST LAND & NON-FOREST LAND

	JUNGLE JHARI LAND	1.66 Ha.
	NON-FOREST LAND	5.07 Ha.
TOTAL		6.73 Ha.

LAND USE BREAK-UP				
S.No.	Type of Land Use	Hectares	J J Land Area in Ha.	Non-Forest Land Area in Ha.
1	COAL SHED	0.263	0.144	0.119
2	COAL DUMP	0.081	0.056	0.025
3	CONTROL ROOM & KLINE	0.654	0.065	0.589
4	ORE DUMP	0.615	0.246	0.369
5	PRODUCT SHED, PH & BIN	0.198	0.012	0.186
6	BUNKER , RAMP & SCREEN	0.114	0.073	0.041
7	TRANSFER HOUSE & HOPPER	0.056	0.023	0.033
8	GODOWN	0.021	0.011	0.01
9	COAL CRUSHER & GROUND BUNKER	0.099	0.000	0.099
10	CHIMNEY & ESP	0.060	0.000	0.06
11	WATER TANK	0.075	0.000	0.075
12	BACK FILTER & GAS PLANT	0.010	0.004	0.006
13	WASHING PLANT & FILTER PRESS	0.131	0.000	0.131
14	HOUSES & WORKSHOP	0.063	0.000	0.063
15	QUARTER	0.044	0.000	0.044
16	SPONG SHED	0.033	0.000	0.033
17	OFFICE, WEIGH BRIDGE & SECURITY ROOM	0.045	0.009	0.036
18	OIL TANK	0.005	0.000	0.005
19	CHARCOAL DUMP	0.021	0.000	0.021
20	Existing Road within Total Area Boundary	0.066	0.000	0.066
21	AREA LEFT FOR PLANTATION	4.076	1.017	3.059
TOTAL		6.730	1.660	5.070

INDEX

TOTAL AREA BOUNDARY	
JUNGLE JHARI LAND	
LAND USE	
COMPONENT	
EXISTING ROAD	

PLATE - III

GEOREFERENCED MAP SHOWING THE EXISTING LAND USE OF TOTAL AREA WITHIN FOREST LAND PROPOSED TO DIVERTED OVER AN AREA OF 1.66 Ha. OF FOREST LAND (JUNGLE JHARI LAND) OF TOTAL AREA 6.73 Ha. IN VILLAGE BARAJAMDA ,DIST.- WEST SINGHBHUM OF JHARKHAND STATE APPLIED FOR FOREST CLEARANCE UNDER FC ACT 1980 OF M/s SHRI BALAJI INDUSTRIAL ENGINEERING PRODUCT LTD.

SCALE- 1 : 2,000

SIGNATURE OF APPLICANT