



TCS-1

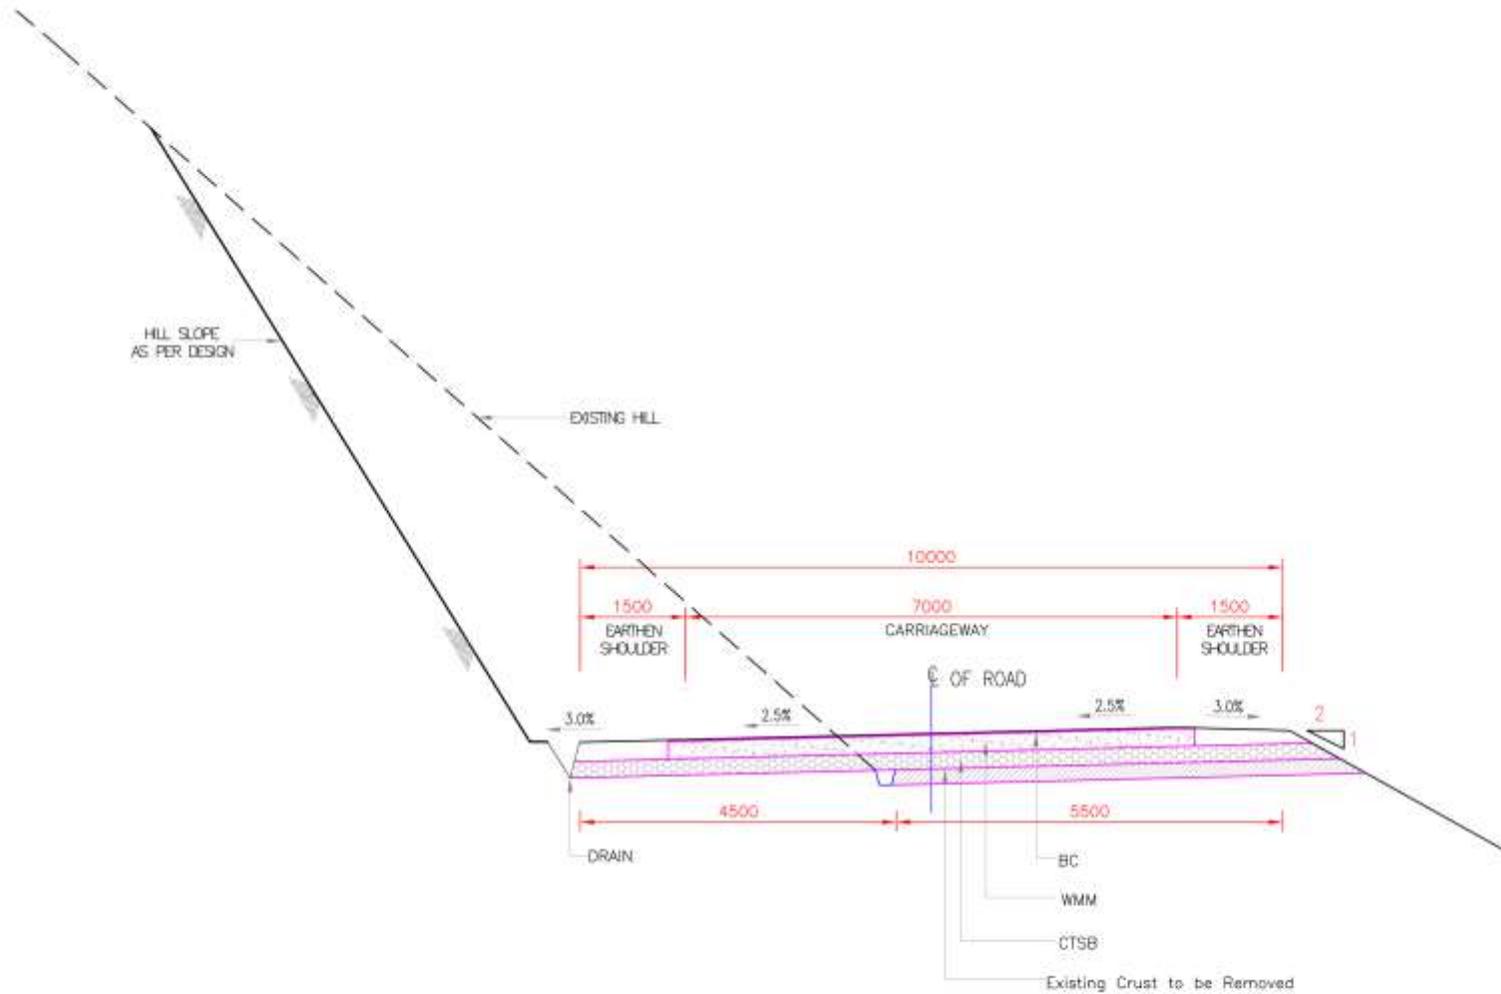

TCS-1 :- 2 LANE WITH EARTHEN SHOULDER FOR WIDENING

TCS-2

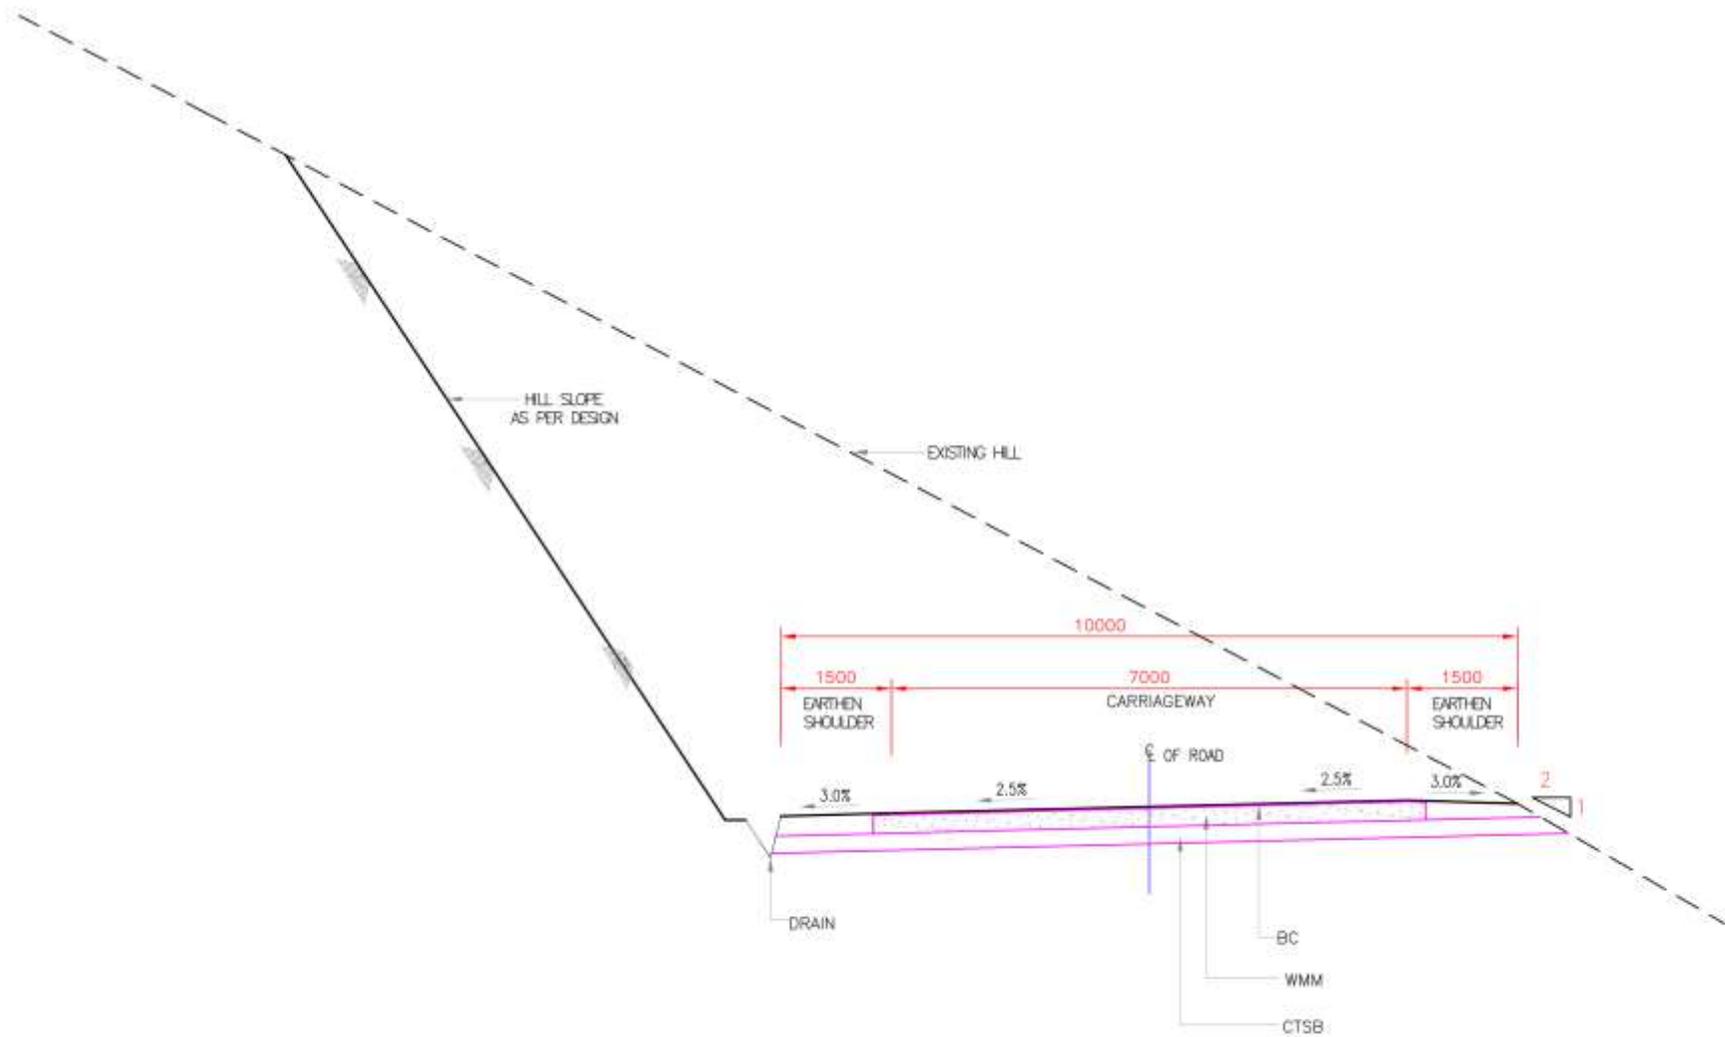

TCS-2 :- 2 LANE WITH EARTHEN SHOULDER FOR NEW CONSTRUCTION

