
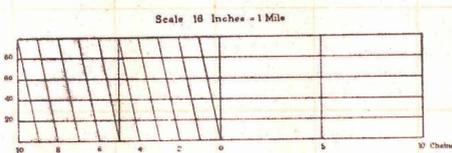


नमुना आलामत

१	यहनिशान फौ लैन खारिजसमभाजायगा	2-1
२	मकान मे सहन	3-1
३	पक्का कुंवा	○
४	कच्चा कुंवा	○

Kullu
 मशहर नाम कुल्लु
 धाना नम्बर १८०
 धाना चतरा
 परगनः अहुरि
 जिला हजारीबाग
 पैमानावाहिसाब फी मील १६ ईन्च
 सन १९१२-१३ ईस्वी

नम्बर नामजै मशहर
 ४३ अबादी खास
 ६७ देवी मन्दप
 १६२ हजारीबाग ३४ मील

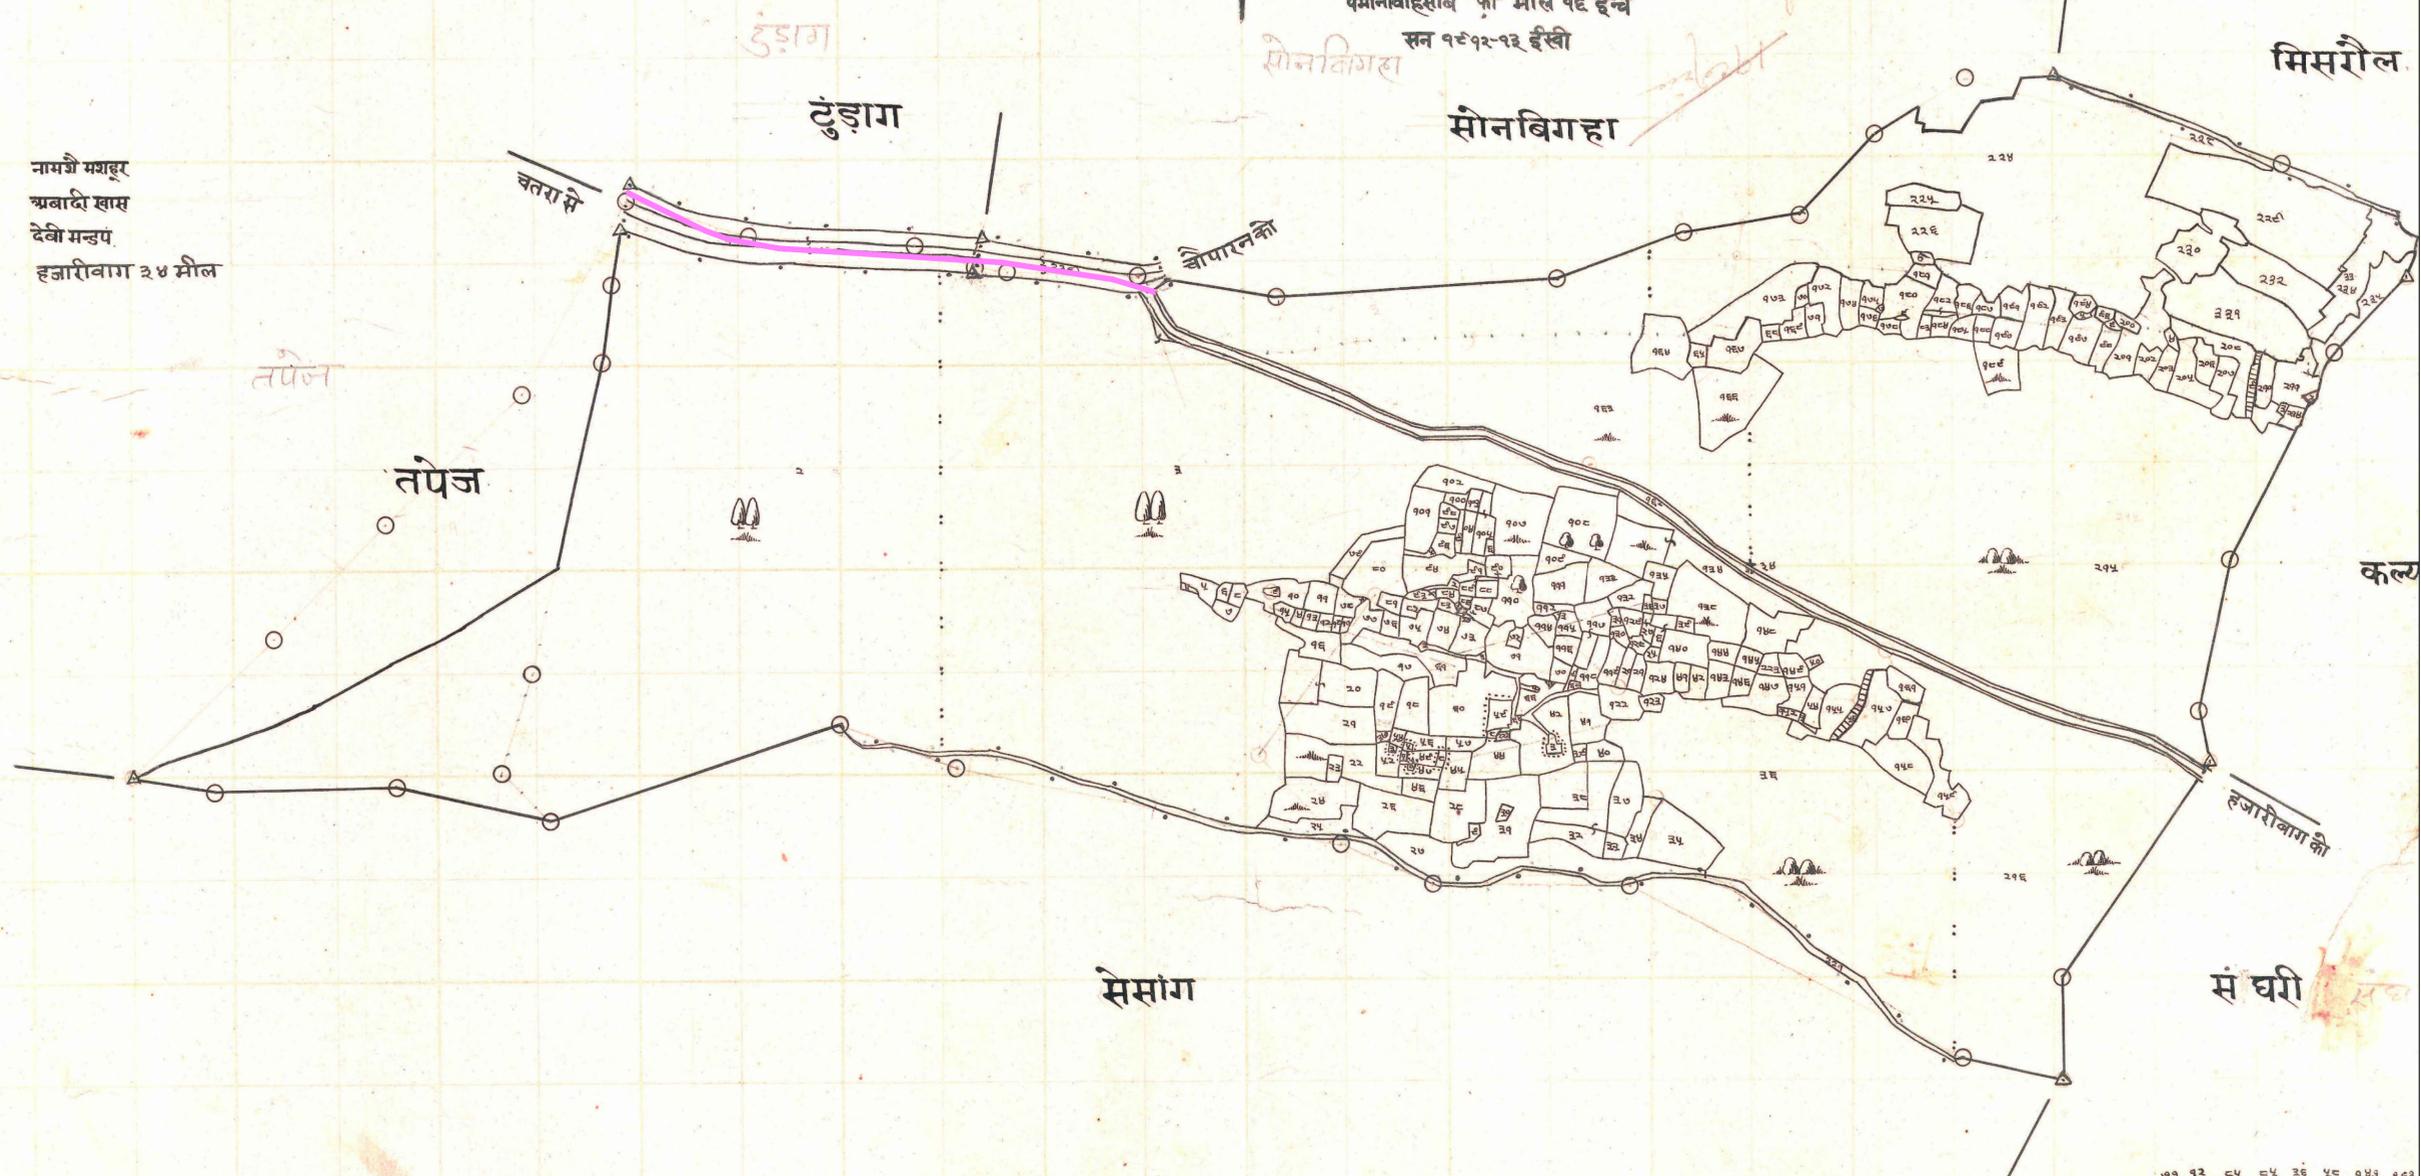

Made and Published Under The Authority of Government.

J. J. J.
 Superintendent of Survey.

DGPS OBERVATION CO-ORDINATES OF ROAD CENTER LINE					
SR.NO.	TP-NO.	EASTING	NORTHING	LATITUDE	LONGITUDE
219	TP-218	288547	2678639	24° 12' 22.5553" N	84° 55' 4.8592" E
220	TP-219	288506	2678651	24° 12' 22.9254" N	84° 55' 3.4004" E
221	TP-220	288392	2678669	24° 12' 23.4551" N	84° 54' 59.3521" E
222	TP-221	288161	2678684	24° 12' 23.8304" N	84° 54' 51.1604" E
223	TP-222	288109	2678693	24° 12' 24.0976" N	84° 54' 49.3134" E
224	TP-223	288086	2678702	24° 12' 24.3789" N	84° 54' 48.4938" E

Construction of City Gas Distribution Project Chatra under Bharat Gas Resources Limited														
Sl No.	Village Name	Sheet No.	Thana	Block	Thana No.	Khata No.	Plot No.	Nature of Land	किस्म जमीन	Length X Width (in Mtr.)	Area (in Sqm)	Area (in Acre)	Area (in Hect)	Remarks
12	Kullu		Chatra	Chatra	180	442				572 X 0.300	171.60	0.0424	0.0172	
					23	236		केसरहिन्द सड़क 0						
Total Area											171.60	0.04	0.02	

SYMBOL	DESCRIPTION
(Green line)	FOREST AREA
(Yellow line)	NON FOREST AREA
(Red line)	GM J.J. FOREST AREA

NOTE: The width of the construction work will be as per the land description & only shown for highlighted land area.

CLIENT: **BHARAT PETROLEUM CORPORATION LIMITED**
 Bharat Bhawan, 4 & 6, Currimbhoy Road, Ballard Estate, Mumbai - 400 001

PMC: **M/s. VCS QUALITY SERVICES PVT. LTD.**
 B-10, 1st FLOOR, BAJAJ BHAWAN, SECTOR-03, NOIDA-201301

SURVEY AGENCY: **PRASAD SURVEYORS**
 Flat no-1, Mugal Nivas, Near Devdhar Hospital, Pimpri, Pune-411017.
 Ph: 020-2027416969 Email - prasadsurveyors@gmail.com

PROJECT: DEVELOPMENT OF CITY GAS DISTRIBUTION PIPELINE NETWORK AT CHATRA&PALAMU GA.

SECTION:- **GAIL SV 19A STATION HARHAD VILLAGE CHATRA TO ARIHANT FUELS BABHANE CHATRA TOWN GAS PIPE LINE**

TITLE: **KULLU VILLAGE MAP**

SIZE: 1:4000 SCALE: AS SHOWN DRAWING NUMBER: PS/BPCL/CGD/CHATRA GA/GRF-01 SHEET: REV.