


Segment-04 Map of Revenue Village Bajalpur (475) and Pachrukliya (405) with Auranga Right Main Canal Alignment, District Palamu

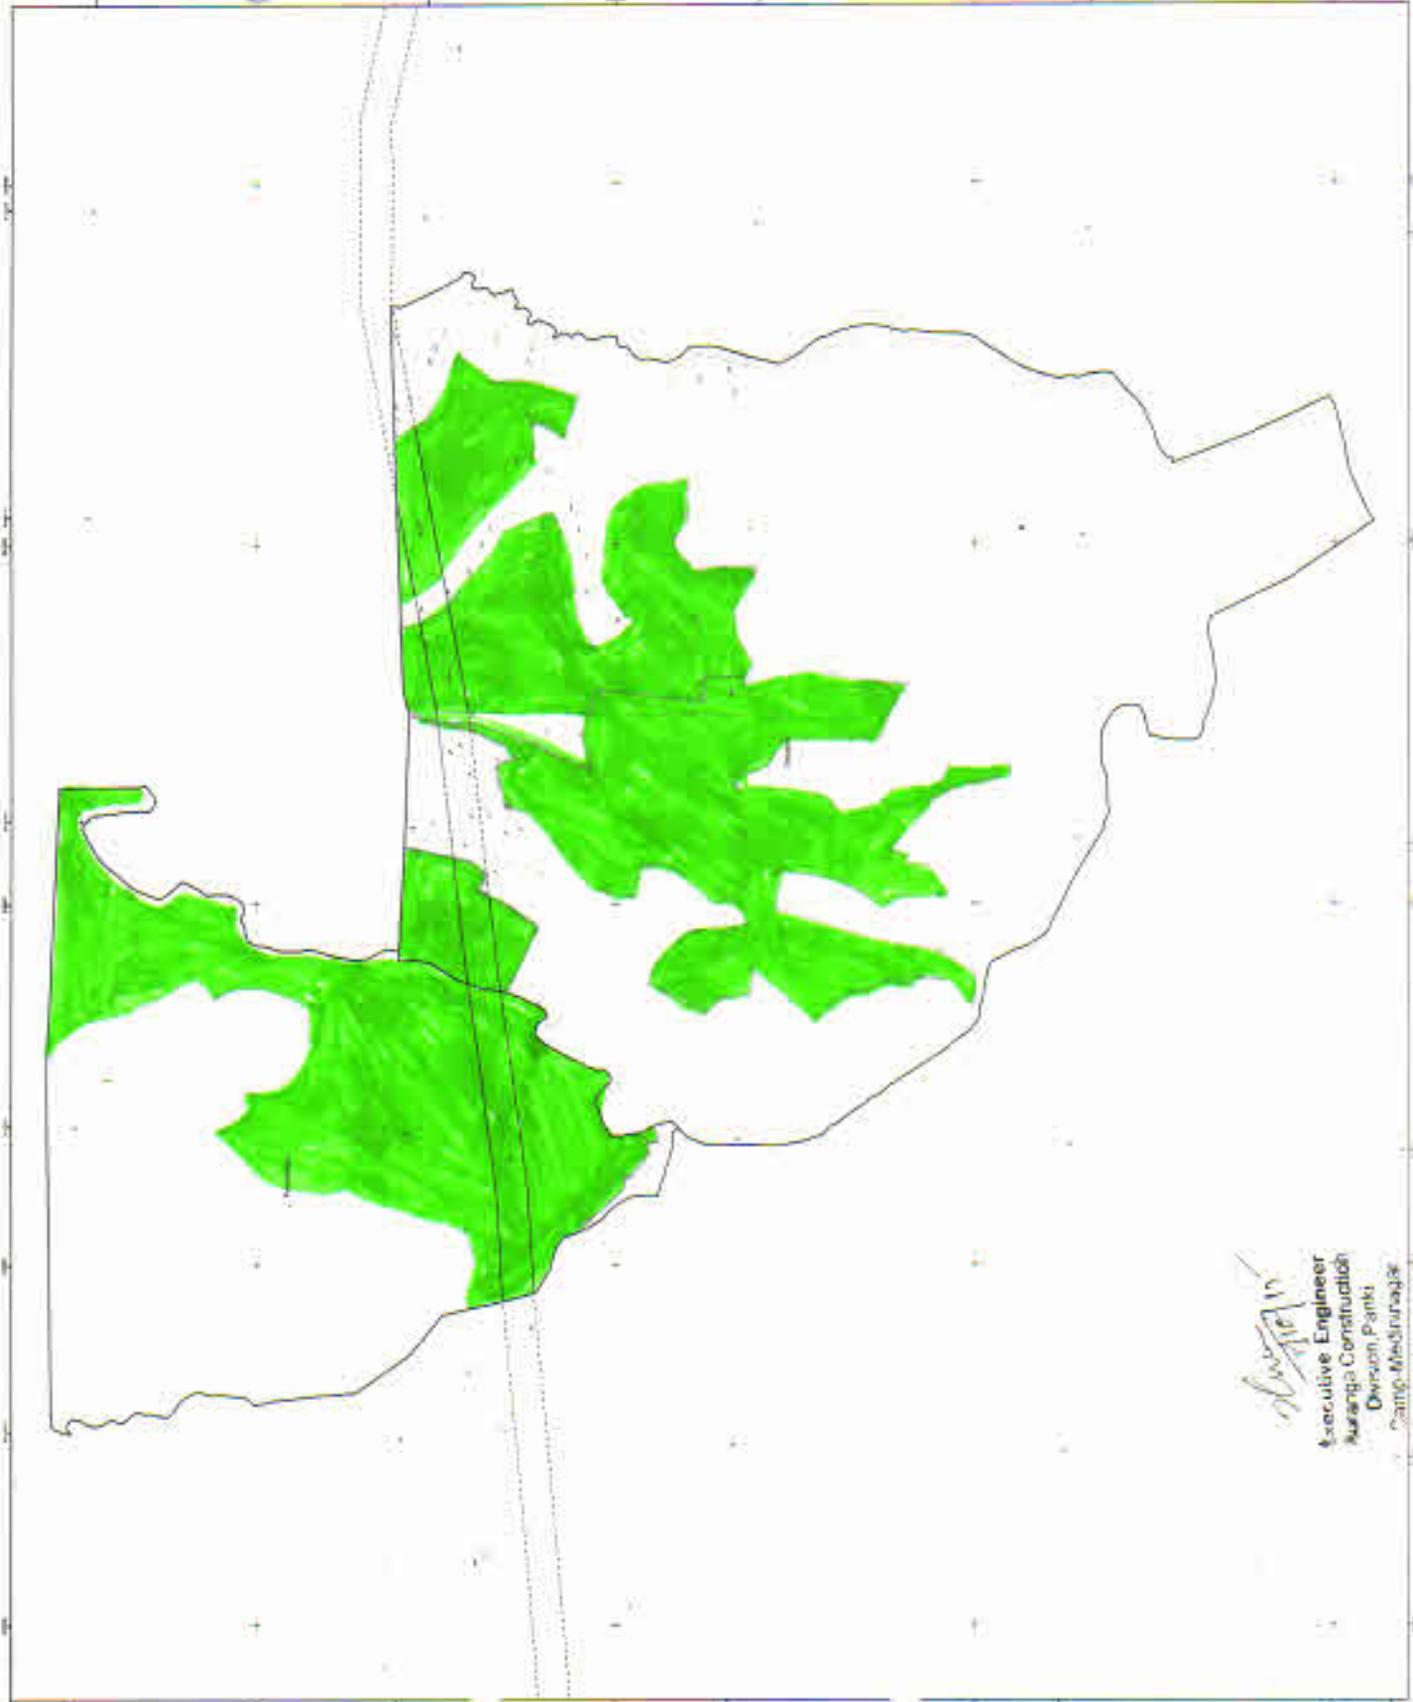

Legend

- Purpose Canal Line Under Forest
- - - Purpose Canal Line Under Non Forest
- Forest
- Khasra
- River



Bajalpur Page No. 01

Plot No.	Area in Ha.
248	2.37
1115	3.47
1124	3.44
2448	3.28

Bajalpur Page No. 02

Plot No.	Area in Ha.
41	2.17
1115	3.47
1124	3.44
2448	3.28

Pachrukliya

Plot No.	Area in Ha.
115	2.81
1144	2.81

(Signature)
 Executive Engineer
 Auranga Construction
 Division Panki
 Camp, Meenarajgarh

Prepared by



PAN INDIA CONSULTANTS PVT. LTD.
 105, PHASE IV, MIDC WINDAR
 GARGAON - 220115, HARYANA, INDIA
 e-mail: enr@panindiaconsultants.com
 website: www.panindiaconsultants.com