


Majhgawdn

मजहूरनाम सभगांवा चादरनम्बर  
 थानानम्बर १२  
 थाना गोशौर  
 परगना: कैडी  
 जिला हजारीबाग  
 पैमानावहिसाब की मील १८ ईन्च  
 सन १९९२-१३ ईस्वी

नमूना थालामत

१	यहनिशान के लीन खारिज सभगांवाया	२१	
२	मकान मै सहन	२२	
३	पक्का कुंवा	२३	
४	कच्चा कुंवा	२४	

Made and Published Under The Authority of Government.

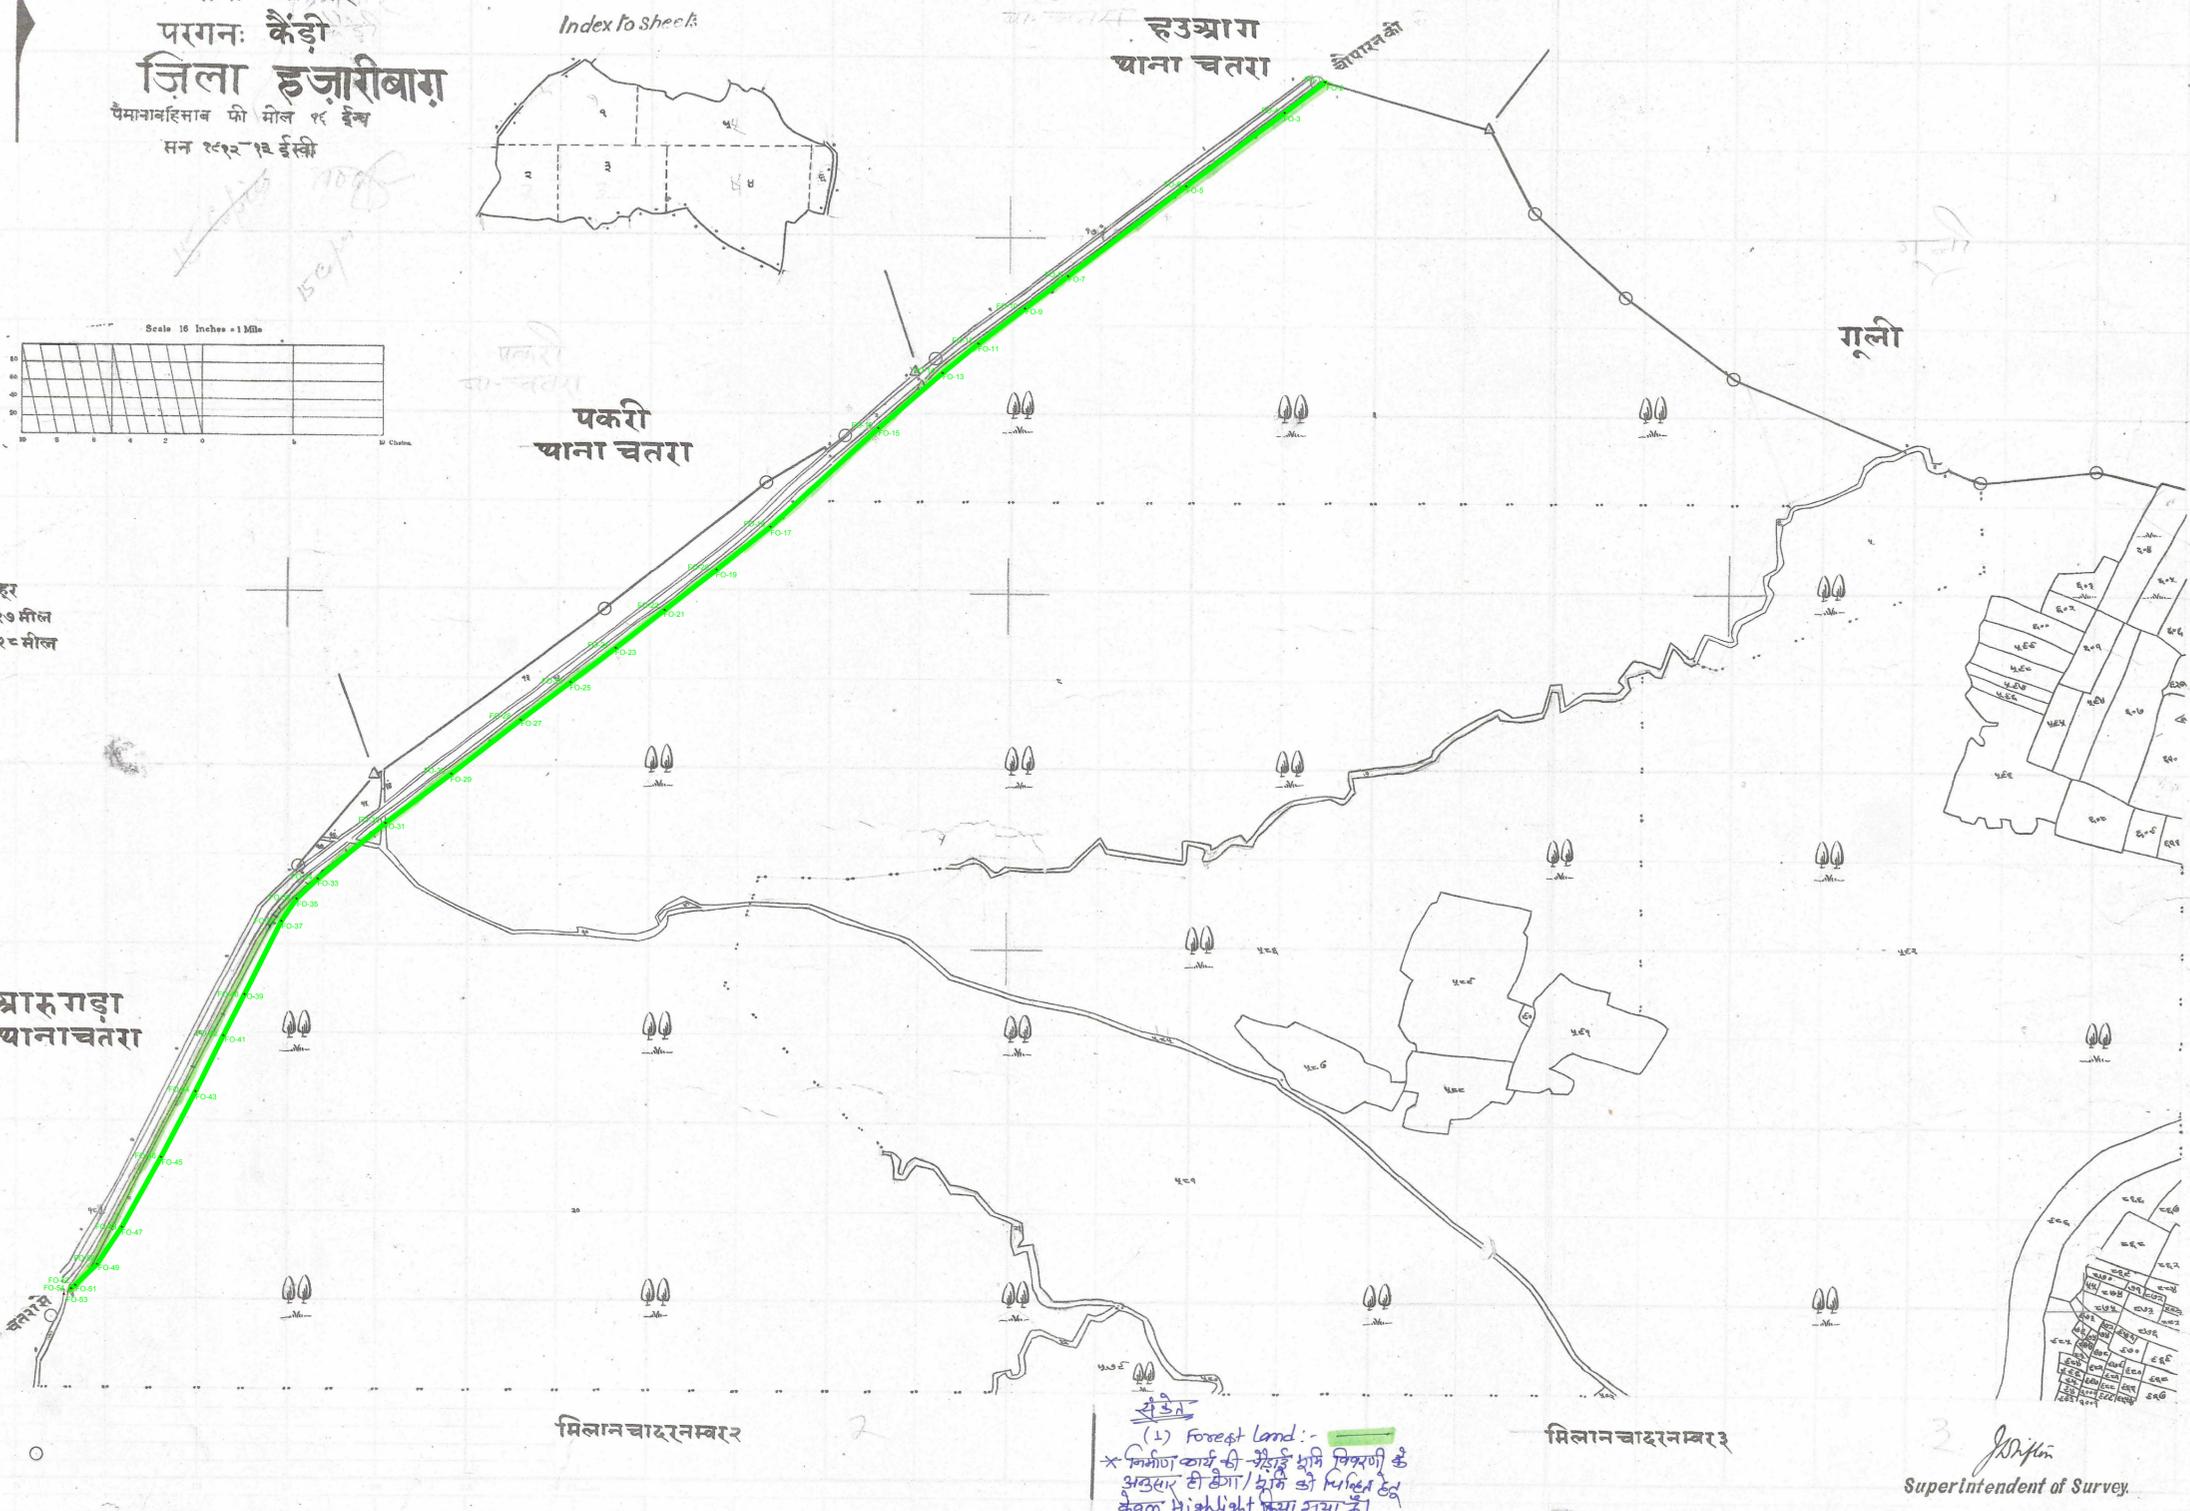

नम्बर	नामशैमसहर
१२	चौपारन १७ मील
१८	चौपारन १८ मील

मिलान चादरनम्बर ३

Superintendent of Survey.

DERIVED CO-ORDINATES OF FOREST POINT				DERIVED CO-ORDINATES OF FOREST POINT				DERIVED CO-ORDINATES OF FOREST POINT				DGPS OBSERVATION CO-ORDINATES OF ROAD CENTER LINE					
SR.NO.	TP-NO.	EASTING	NORTHING	LATITUDE	LONGITUDE	SR.NO.	TP-NO.	EASTING	NORTHING	LATITUDE	LONGITUDE	SR.NO.	TP-NO.	EASTING	NORTHING	LATITUDE	LONGITUDE
1	FO-1	302614.84	2683541.07	24° 15' 8.4428" N	85° 03' 20.8544" E	18	FO-18	301990.57	2683041.11	24° 14' 51.9126" N	85° 02' 58.9760" E	35	FO-35	301457.22	2682622.59	24° 14' 38.0696" N	85° 02' 40.2811" E
2	FO-2	302615.05	2683540.86	24° 15' 8.4360" N	85° 03' 20.8619" E	19	FO-19	301929.97	2682992.67	24° 14' 50.3110" N	85° 02' 56.8523" E	36	FO-36	301456.99	2682622.78	24° 14' 38.0757" N	85° 02' 40.2728" E
3	FO-3	302569.49	2683506.41	24° 15' 7.2959" N	85° 03' 19.2642" E	20	FO-20	301929.78	2682992.91	24° 14' 50.3187" N	85° 02' 56.8454" E	37	FO-37	301440.06	2682597.54	24° 14' 37.2478" N	85° 02' 39.6854" E
4	FO-4	302569.31	2683506.65	24° 15' 7.3036" N	85° 03' 19.2577" E	21	FO-21	301871.49	2682947.31	24° 14' 48.8103" N	85° 02' 54.8021" E	38	FO-38	301439.8	2682597.69	24° 14' 37.2525" N	85° 02' 39.6761" E
5	FO-5	302458.61	2683423.79	24° 15' 4.5608" N	85° 03' 15.3751" E	22	FO-22	301871.31	2682947.55	24° 14' 48.8181" N	85° 02' 54.7956" E	39	FO-39	301398.58	2682515.18	24° 14' 34.5325" N	85° 02' 38.2562" E
6	FO-6	302458.43	2683424.03	24° 15' 4.5685" N	85° 03' 15.3686" E	23	FO-23	301816.55	2682904.65	24° 14' 47.3991" N	85° 02' 52.8761" E	40	FO-40	301398.31	2682515.32	24° 14' 34.5369" N	85° 02' 38.2466" E
7	FO-7	302325.81	2683322.61	24° 15' 1.2126" N	85° 03' 10.7183" E	24	FO-24	301816.37	2682904.89	24° 14' 47.4068" N	85° 02' 52.8696" E	41	FO-41	301374.8	2682468.86	24° 14' 33.0364" N	85° 02' 37.4365" E
8	FO-8	302325.63	2683322.85	24° 15' 1.2203" N	85° 03' 10.7118" E	25	FO-25	301765.65	2682866.17	24° 14' 46.1255" N	85° 02' 51.0913" E	42	FO-42	301374.53	2682469	24° 14' 33.0409" N	85° 02' 37.4268" E
9	FO-9	302277.08	2683286.27	24° 15' 0.0095" N	85° 03' 9.0092" E	26	FO-26	301765.41	2682866.37	24° 14' 46.1319" N	85° 02' 51.0826" E	43	FO-43	301343.44	2682406.07	24° 14' 30.9817" N	85° 02' 36.3563" E
10	FO-10	302276.9	2683286.27	24° 15' 0.0172" N	85° 03' 9.0027" E	27	FO-27	301709.37	2682823.63	24° 14' 44.7175" N	85° 02' 49.1177" E	44	FO-44	301343.17	2682406.21	24° 14' 30.9861" N	85° 02' 36.3466" E
11	FO-11	302224.77	2683246.7	24° 14' 58.6999" N	85° 03' 7.1748" E	28	FO-28	301709.18	2682823.87	24° 14' 44.7252" N	85° 02' 49.1109" E	45	FO-45	301304.67	2682332.09	24° 14' 28.5600" N	85° 02' 35.0190" E
12	FO-12	302224.58	2683246.94	24° 14' 58.7076" N	85° 03' 7.1679" E	29	FO-29	301631.48	2682762.98	24° 14' 42.7111" N	85° 02' 46.3873" E	46	FO-46	301304.4	2682332.23	24° 14' 28.5644" N	85° 02' 35.0094" E
13	FO-13	302184.47	2683213.78	24° 14' 57.6118" N	85° 03' 5.7627" E	30	FO-30	301631.29	2682763.22	24° 14' 42.7188" N	85° 02' 46.3805" E	47	FO-47	301260.54	2682253.4	24° 14' 25.9827" N	85° 02' 33.4942" E
14	FO-14	302184.28	2683214.01	24° 14' 57.6192" N	85° 03' 5.7559" E	31	FO-31	301557.24	2682707.74	24° 14' 40.8822" N	85° 02' 43.7836" E	48	FO-48	301260.28	2682253.56	24° 14' 25.9878" N	85° 02' 33.4849" E
15	FO-15	302112.13	2683151.84	24° 14' 55.5662" N	85° 03' 3.2295" E	32	FO-32	301557.06	2682707.98	24° 14' 40.8899" N	85° 02' 43.7771" E	49	FO-49	301232.65	2682211.62	24° 14' 24.6123" N	85° 02' 32.5266" E
16	FO-16	302111.93	2683152.06	24° 14' 55.5732" N	85° 03' 3.2223" E	33	FO-33	301481	2682645.13	24° 14' 38.8129" N	85° 02' 41.1127" E	50	FO-50	301232.41	2682211.81	24° 14' 24.6184" N	85° 02' 32.5180" E
17	FO-17	301990.77	2683040.88	24° 14' 51.9052" N	85° 02' 58.9833" E	34	FO-34	301480.8	2682645.35	24° 14' 38.8200" N	85° 02' 41.1055" E	51	FO-51	301208.01	2682188.13	24° 14' 23.8377" N	85° 02' 31.6650" E
												52	FO-52	301207.82	2682188.35	24° 14' 23.8448" N	85° 02' 31.6582" E
												53	FO-53	301203.25	2682184.24	24° 14' 23.7097" N	85° 02' 31.4983" E
												54	FO-54	301203.14	2682184.54	24° 14' 23.7189" N	85° 02' 31.4942" E

DGPS OBSERVATION CO-ORDINATES OF ROAD CENTER LINE																						
SR.NO.	TP-NO.	EASTING	NORTHING	LATITUDE	LONGITUDE	SI No.	Village Name	Sheet No.	Thana	Block	Thana No.	Khata No.	Plot No.	Nature of Land	किस्म जमीन	Length X Width (in Mtr.)	Area (In Mq)	Area (In Acre)	Area (In Hect)	Remarks		
75	TP-74	301481	2682645	24° 14' 38.8087" N	85° 02' 41.1127" E																	
76	TP-75	301457	2682623	24° 14' 38.0828" N	85° 02' 40.2731" E																	
77	TP-76	301440	2682598	24° 14' 37.2627" N	85° 02' 39.6830" E	1	Manjhgawan		Gidhour	Gidhour	12	16	20	गैरमजसबा खास	जंगल	588	X	0.300	176.40	0.0436	0.0176	
78	TP-77	301398	2682515	24° 14' 34.5464" N	85° 02' 38.2358" E																	
79	TP-78	301375	2682469	24° 14' 33.0411" N	85° 02' 37.4435" E								8	गैरमजसबा खास	जंगल	602	X	0.300	176.40	0.0436	0.0181	
80	TP-79	301343	2682406	24° 14' 30.9792" N	85° 02' 36.3407" E																	
81	TP-80	301305	2682332	24° 14' 28.5572" N	85° 02' 35.0308" E								10	गैरमजसबा आम	Survey road	14	X	0.300	4.20	0.0010	0.0004	
82	TP-81	301260	2682253	24° 14' 25.9695" N	85° 02' 33.4753" E								11	गैरमजसबा खास	परती कदीम	28	X	0.300	8.40	0.0020	0.0008	
83	TP-82	301233	2682212	24° 14' 24.6248" N	85° 02' 32.5388" E								3	गैरमजसबा खास	जंगल	748	X	0.300	224.40	0.0555	0.0224	
84	TP-83	301208	2682188	24° 14' 23.8335" N	85° 02' 31.6647" E																	
85	TP-84	301195	2682178	24° 14' 23.5026" N	85° 02' 31.2090" E																	
<b>Total Area</b>																	<b>594.00</b>	<b>0.15</b>	<b>0.06</b>			

LEGEND:

SYMBOL	DESCRIPTION
	FOREST AREA
	NON FOREST AREA
	G.M.J.J. FOREST AREA

NOTE: The width of the construction work will be as per the land description & only shown for highlighted land area.

CLIENT:	<b>BHARAT PETROLEUM CORPORATION LIMITED</b> Bharat Bhavan, 4 & 6, Currimbhoy Road, Ballard Estate, Mumbai - 400 001
PMC:	M/s. VCS QUALITY SERVICES PVT. LTD. B-10, 1st FLOOR, BAJAJ BHAVAN, SECTOR-03, NOIDA-201301
SURVEY AGENCY:	<b>PRASAD SURVEYORS</b> Flat no.-1, Mudgal Nivas, Near Devthar Hospital, Pimpri, Pune-411017. Ph: 020-20274169/99 Email - prasadsurveyors@gmail.com
PROJECT:	DEVELOPMENT OF CITY GAS DISTRIBUTION PIPELINE NETWORK AT CHATRA & PALAMU GA.
SECTION:	<b>GAIL SV 19A STATION HARHAD VILLAGE CHATRA TO ARIHANT FUELS BABHANE CHATRA TOWN GAS PIPE LINE</b>
TITLE:	MANJHGAWAN VILLAGE MAP
SIZE:	SCALE: AS SHOWN
DRAWING NUMBER:	PS/BPL/C/GD/CHATRA GA/GRF-01
SHEET:	REV.