


Nagwa

मशहूर नाम नगावा चादर नम्बर
 थाना नम्बर १८२२
 थाना चतरा
 परगण: अहुरि
 जिला हजारीबाग
 पैमाना वर्तमान की मील १९ इंच
 सन १९९२-९३ ईस्वी

R-3-1-1-16
 पञ्चायत

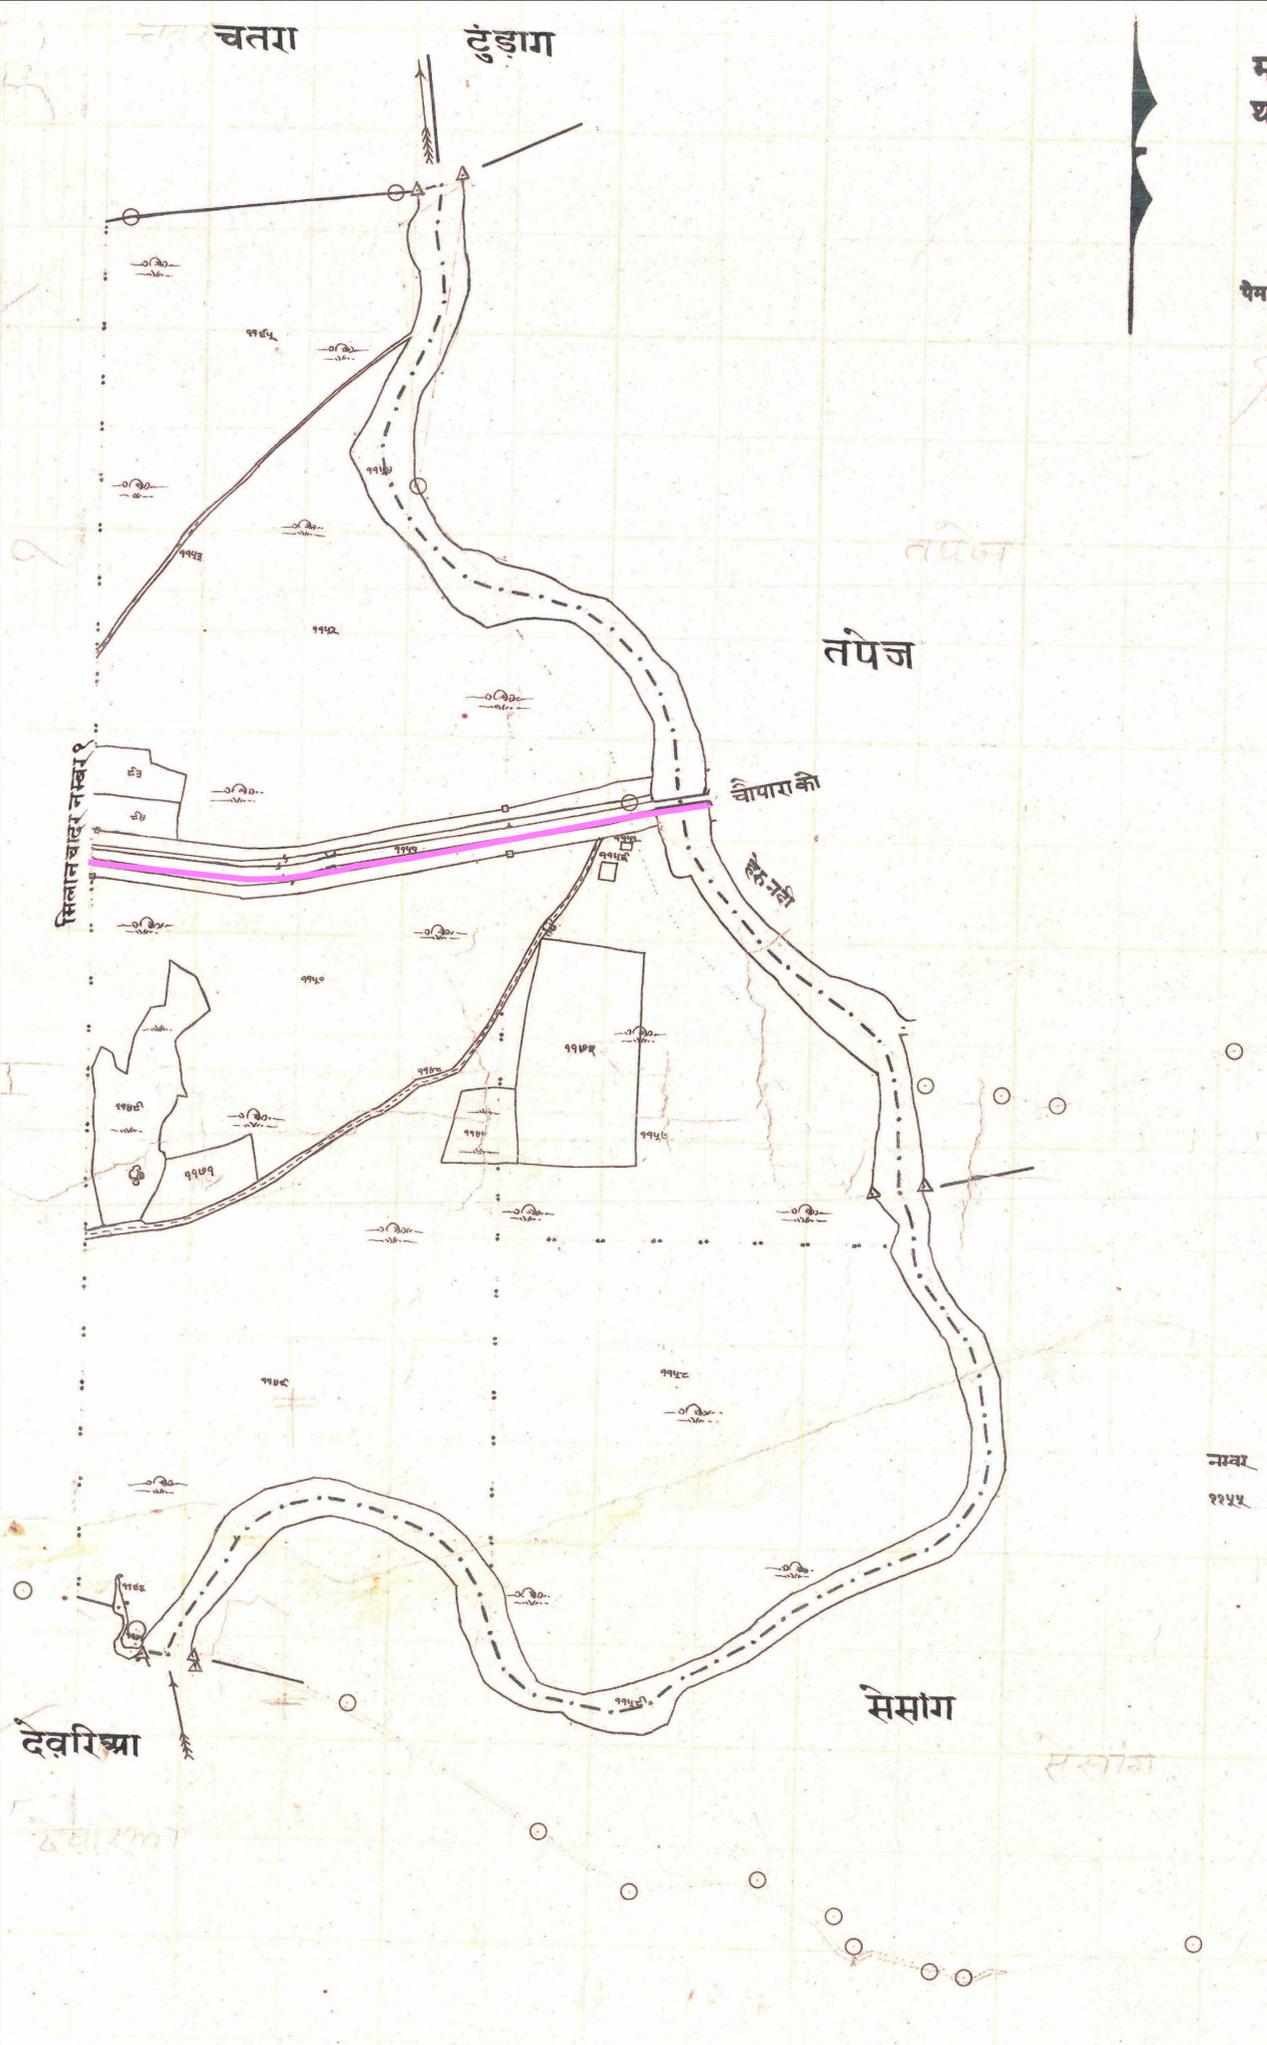


नसुना आलामत

१	थर्निशान के लैन खासि रजसमभाजायगा	3-1-1
२	सकान मै सहन	3-1-1
३	पक्का कुंवा	○
४	कच्चा कुंवा	○

नाम नामजोमशहूर
 ११५५ सिवालास

Made and Published Under The Authority of Government.

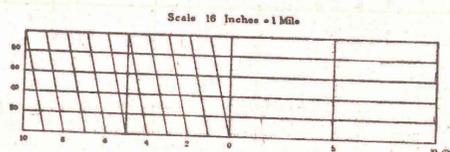

Superintendent of Survey

११५५ ११५५ ११५५ ११५५ ११५५ ११५५ ११५५ ११५५ ११५५ ११५५
 ११५५ ११५५ ११५५ ११५५ ११५५ ११५५ ११५५ ११५५ ११५५ ११५५
 ११५५ ११५५ ११५५ ११५५ ११५५ ११५५ ११५५ ११५५ ११५५ ११५५

SR.NO.	TP-NO.	EASTING	NORTHING	LATITUDE	LONGITUDE
248	TP-247	285964	2678642	24° 12' 21.3941" N	84° 53' 33.3490" E
249	TP-248	285871	2678653	24° 12' 21.7059" N	84° 53' 30.0484" E
250	TP-249	285744	2678667	24° 12' 22.0985" N	84° 53' 25.5417" E
251	TP-250	285629	2678683	24° 12' 22.5620" N	84° 53' 21.4591" E
252	TP-251	285580	2678690	24° 12' 22.7654" N	84° 53' 19.7194" E
253	TP-252	285561	2678691	24° 12' 22.7885" N	84° 53' 19.0457" E
254	TP-253	285509	2678699	24° 12' 23.0229" N	84° 53' 17.1993" E
255	TP-254	285440	2678707	24° 12' 23.2490" N	84° 53' 14.7505" E
256	TP-255	285391	2678713	24° 12' 23.4199" N	84° 53' 13.0114" E
257	TP-256	285326	2678722	24° 12' 23.6803" N	84° 53' 10.7038" E
258	TP-257	285246	2678734	24° 12' 24.0309" N	84° 53' 7.8632" E
259	TP-258	285102	2678755	24° 12' 24.6424" N	84° 53' 2.7505" E
260	TP-259	284949	2678779	24° 12' 25.3469" N	84° 52' 57.3172" E
261	TP-260	284895	2678785	24° 12' 25.5152" N	84° 52' 55.4010" E
262	TP-261	284811	2678800	24° 12' 25.9612" N	84° 52' 52.4170" E

Construction of City Gas Distribution Project Chatra under Bharat Gas Resources Limited										
SI No.	Village Name	Sheet No.	Thana	Block	Thana No.	Block No.	Plot No.	Nature of Land	किस्म जमीन	Remarks
14	Nagwa	1	Chatra	Chatra	182	166	177	मैसहिर सड़क	844 X 0.300	253.20 0.0026 0.0253
					182	166	1151	मैसहिर सड़क	888 X 0.300	296.40 0.0733 0.0296
								Total Area		549.60 0.14 0.05

SYMBOL	DESCRIPTION
(Green line)	FOREST AREA
(Yellow line)	NON-FOREST AREA
(Red line)	G.M.J. FOREST AREA

NOTE: The width of the construction work will be as per the land description & only shown for highlighted land area.

CLIENT: **BHARAT PETROLEUM CORPORATION LIMITED**
 Bharat Bhavan, 4 & 6, Currimbhoy Road, Ballard Estate, Mumbai - 400 001

PMC: **M/s. VCS QUALITY SERVICES PVT. LTD.**
 B-10, 11th FLOOR, BAJAJ BHAWAN, SECTOR-03, NOIDA-201301

SURVEY AGENCY: **PRASAD SURVEYORS**
 Flat no.-1, Mudgal Nivas, Near Devdhar Hospital, Pimpri, Pune-411017.
 Ph: 020-2027416969 Email - prasadsurveyors@gmail.com

PROJECT: DEVELOPMENT OF CITY GAS DISTRIBUTION PIPELINE NETWORK AT CHATRA&PALAMU GA.

SECTION: **GAIL SV 19A STATION HARHAD VILLAGE CHATRA TO ARIHANT FUELS BABHANE CHATRA TOWN GAS PIPE LINE**

TITLE: **NAGWA VILLAGE MAP**

SIZE	SCALE	DRAWING NUMBER:	SHEET	REV.
1:4000	AS SHOWN	PS/BPCL/CGD/CHATRA GA/GRF-01		