

नमूना आनामत


३	पक्का कुंवा	०
४	कच्चा कुंवा	०

IL 30500000133-01
Gandhariā


मशहूर नाम गंधरिया चादरनम्बर १
थाना नम्बर १३३
थाना चतरा
परगनः अहुरि
जिला हजारीबाग
पैमाना बहिमाव फी मील १९ इंच
सन १९९२ १३ ईस्वी

मनात
परगनः कैडी

नम्बर २२२
५०५
नामश्री मशहूर
डॉक, बांग्ला
चौपारन २३ मील

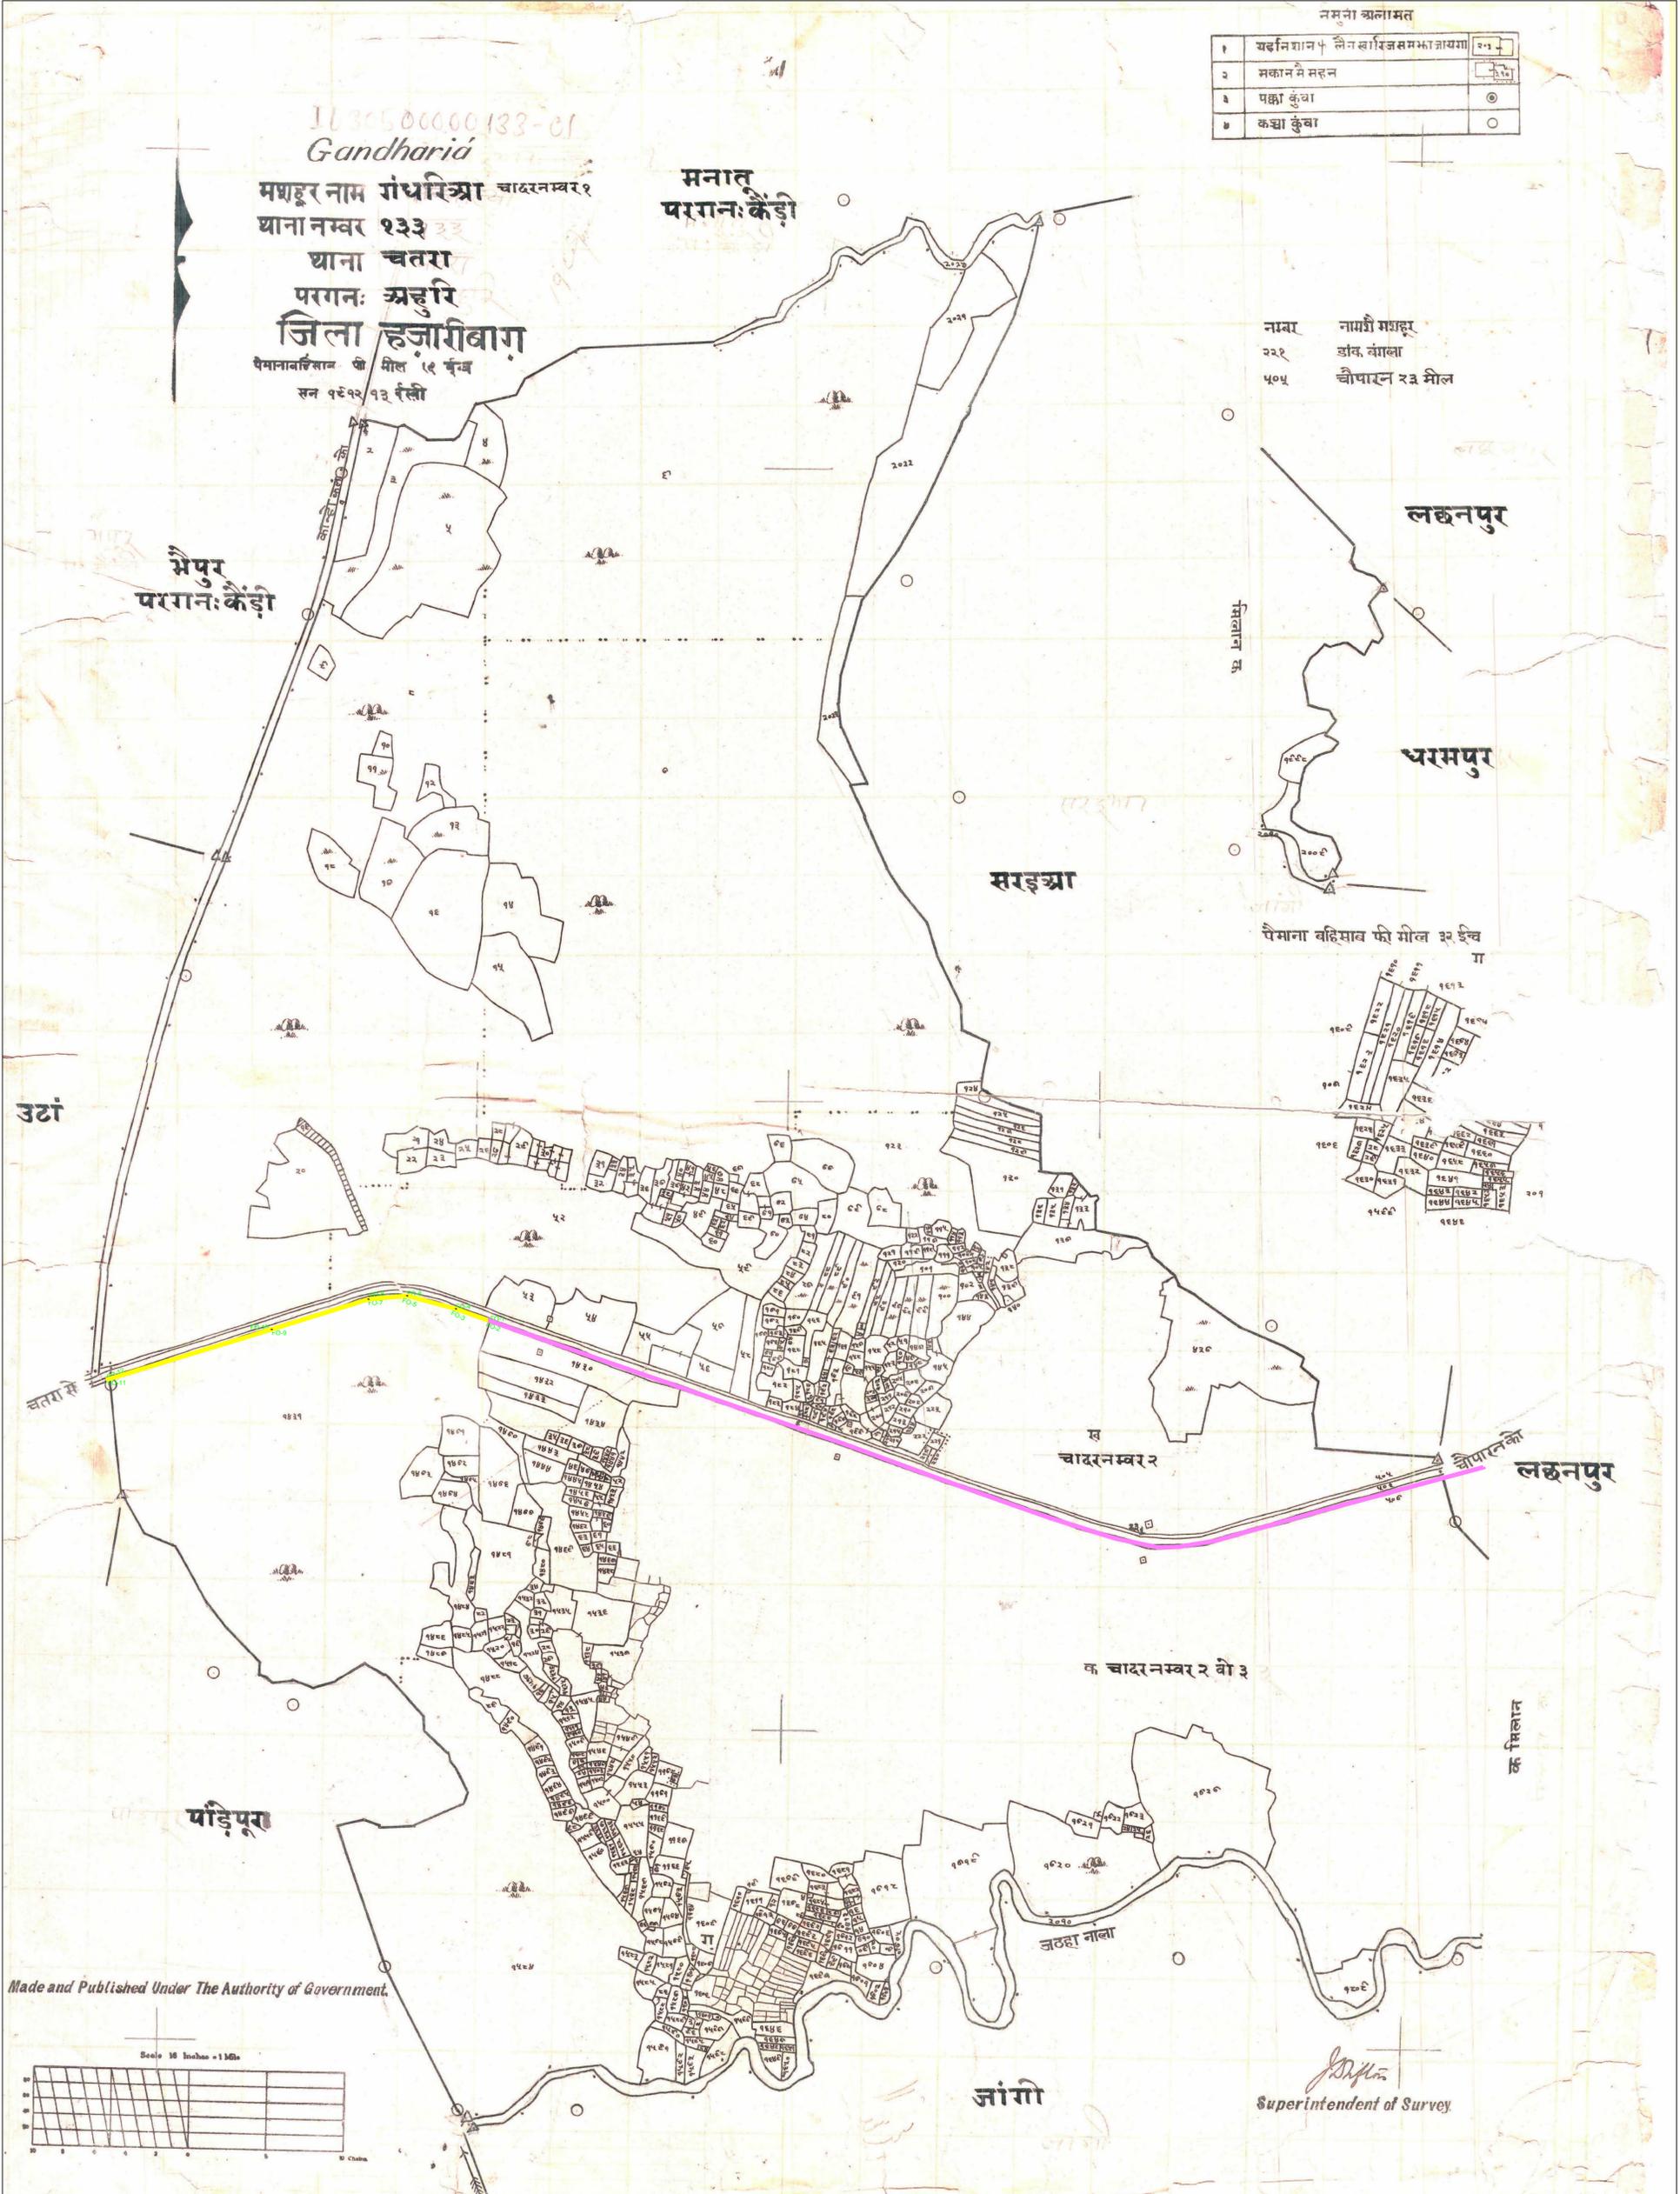

Made and Published Under The Authority of Government.

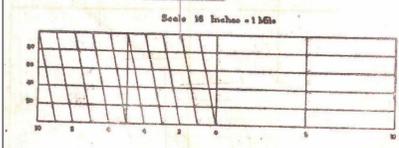

SR.NO.	TP-NO.	EASTING	NORTHING	LATITUDE	LONGITUDE
1	FO-1	293923.5	2680094.59	24° 13' 12.4256" N	84° 58' 14.5900" E
2	FO-2	293923.41	2680094.3	24° 13' 12.4161" N	84° 58' 14.5870" E
3	FO-3	293878.75	2680110.01	24° 13' 12.9055" N	84° 58' 12.9964" E
4	FO-4	293878.83	2680110.3	24° 13' 12.9150" N	84° 58' 12.9991" E
5	FO-5	293815.35	2680127.1	24° 13' 13.4309" N	84° 58' 10.7412" E
6	FO-6	293815.38	2680127.4	24° 13' 13.4406" N	84° 58' 10.7421" E
7	FO-7	293765.08	2680122.6	24° 13' 13.2609" N	84° 58' 8.9623" E
8	FO-8	293765.02	2680122.9	24° 13' 13.2706" N	84° 58' 8.9601" E
9	FO-9	293639.18	2680083.31	24° 13' 11.9246" N	84° 58' 4.5216" E
10	FO-10	293639.09	2680083.6	24° 13' 11.9340" N	84° 58' 4.5183" E
11	FO-11	293426.25	2680018.32	24° 13' 9.7120" N	84° 57' 57.0105" E
12	FO-12	293426.17	2680018.6	24° 13' 9.7211" N	84° 57' 57.0076" E

SR.NO.	TP-NO.	EASTING	NORTHING	LATITUDE	LONGITUDE
153	TP-152	295055	2679861	24° 13' 5.3680" N	84° 58' 54.8018" E
154	TP-153	295001	2679846	24° 13' 4.8552" N	84° 58' 52.8961" E
155	TP-154	294866	2679808	24° 13' 3.5570" N	84° 58' 48.1323" E
156	TP-155	294820	2679800	24° 13' 3.2754" N	84° 58' 46.5065" E
157	TP-156	294792	2679799	24° 13' 3.2297" N	84° 58' 45.5149" E
158	TP-157	294737	2679811	24° 13' 3.5938" N	84° 58' 43.5600" E
159	TP-158	294651	2679838	24° 13' 4.4307" N	84° 58' 40.4990" E
160	TP-159	294586	2679861	24° 13' 5.1475" N	84° 58' 38.1841" E
161	TP-160	294488	2679886	24° 13' 6.2387" N	84° 58' 34.6937" E
162	TP-161	294384	2679934	24° 13' 7.4245" N	84° 58' 30.9893" E
163	TP-162	294238	2679985	24° 13' 9.0129" N	84° 58' 25.7899" E
164	TP-163	294046	2680051	24° 13' 11.0670" N	84° 58' 18.9529" E
165	TP-164	293879	2680110	24° 13' 12.9053" N	84° 58' 13.0053" E
166	TP-165	293815	2680127	24° 13' 13.4275" N	84° 58' 10.7289" E
167	TP-166	293765	2680123	24° 13' 13.2738" N	84° 58' 8.9593" E

SYMBOL	DESCRIPTION
	FOREST AREA
	NON FOREST AREA
	G.M.J.J. FOREST AREA

NOTE: The width of the construction work will be as per the land description & only shown for highlighted land area.

CLIENT: **BHARAT PETROLEUM CORPORATION LIMITED**
Bharat Bhavan, 4 & 6, Currimbhoy Road, Ballard Estate, Mumbai - 400 001

PROJECT: **DEVELOPMENT OF CITY GAS DISTRIBUTION PIPELINE NETWORK AT CHATRA&PALAMU GA.**

SECTION: **GAIL SV 19A STATION HARHAD VILLAGE CHATRA TO ARIHANT FUELS BABHANE CHATRA TOWN GAS PIPE LINE**

TITLE: **GANDHARIA VILLAGE MAP**

SIZE: 1:4000

SCALE: AS SHOWN

DRAWING NUMBER: PS/BPCL/CHATRA GA/GRF-01

SHEET: REV.

AGENCY: **PRASAD SURVEYORS**
Flat no.-1, Mudgal Nivas, Near Devdhar Hospital, Pimpri, Pune-411017.
Ph: 020-20274169/9 Email - prasadsurveyors@gmail.com







