


नमूना चित्रावत

१	शहरनिधान ५ लैन्डस्कारिजससम्प्राप्तायामा	□
२	मकानमै स्थान	□
३	पक्का कुंवा	○
४	कच्चा कुंवा	○


नामबरा नामश्री मशहर  
 ७७ गांवादेवती स्थान  
 १६६ अबादी खास  
 ३० चौपारन २५मील

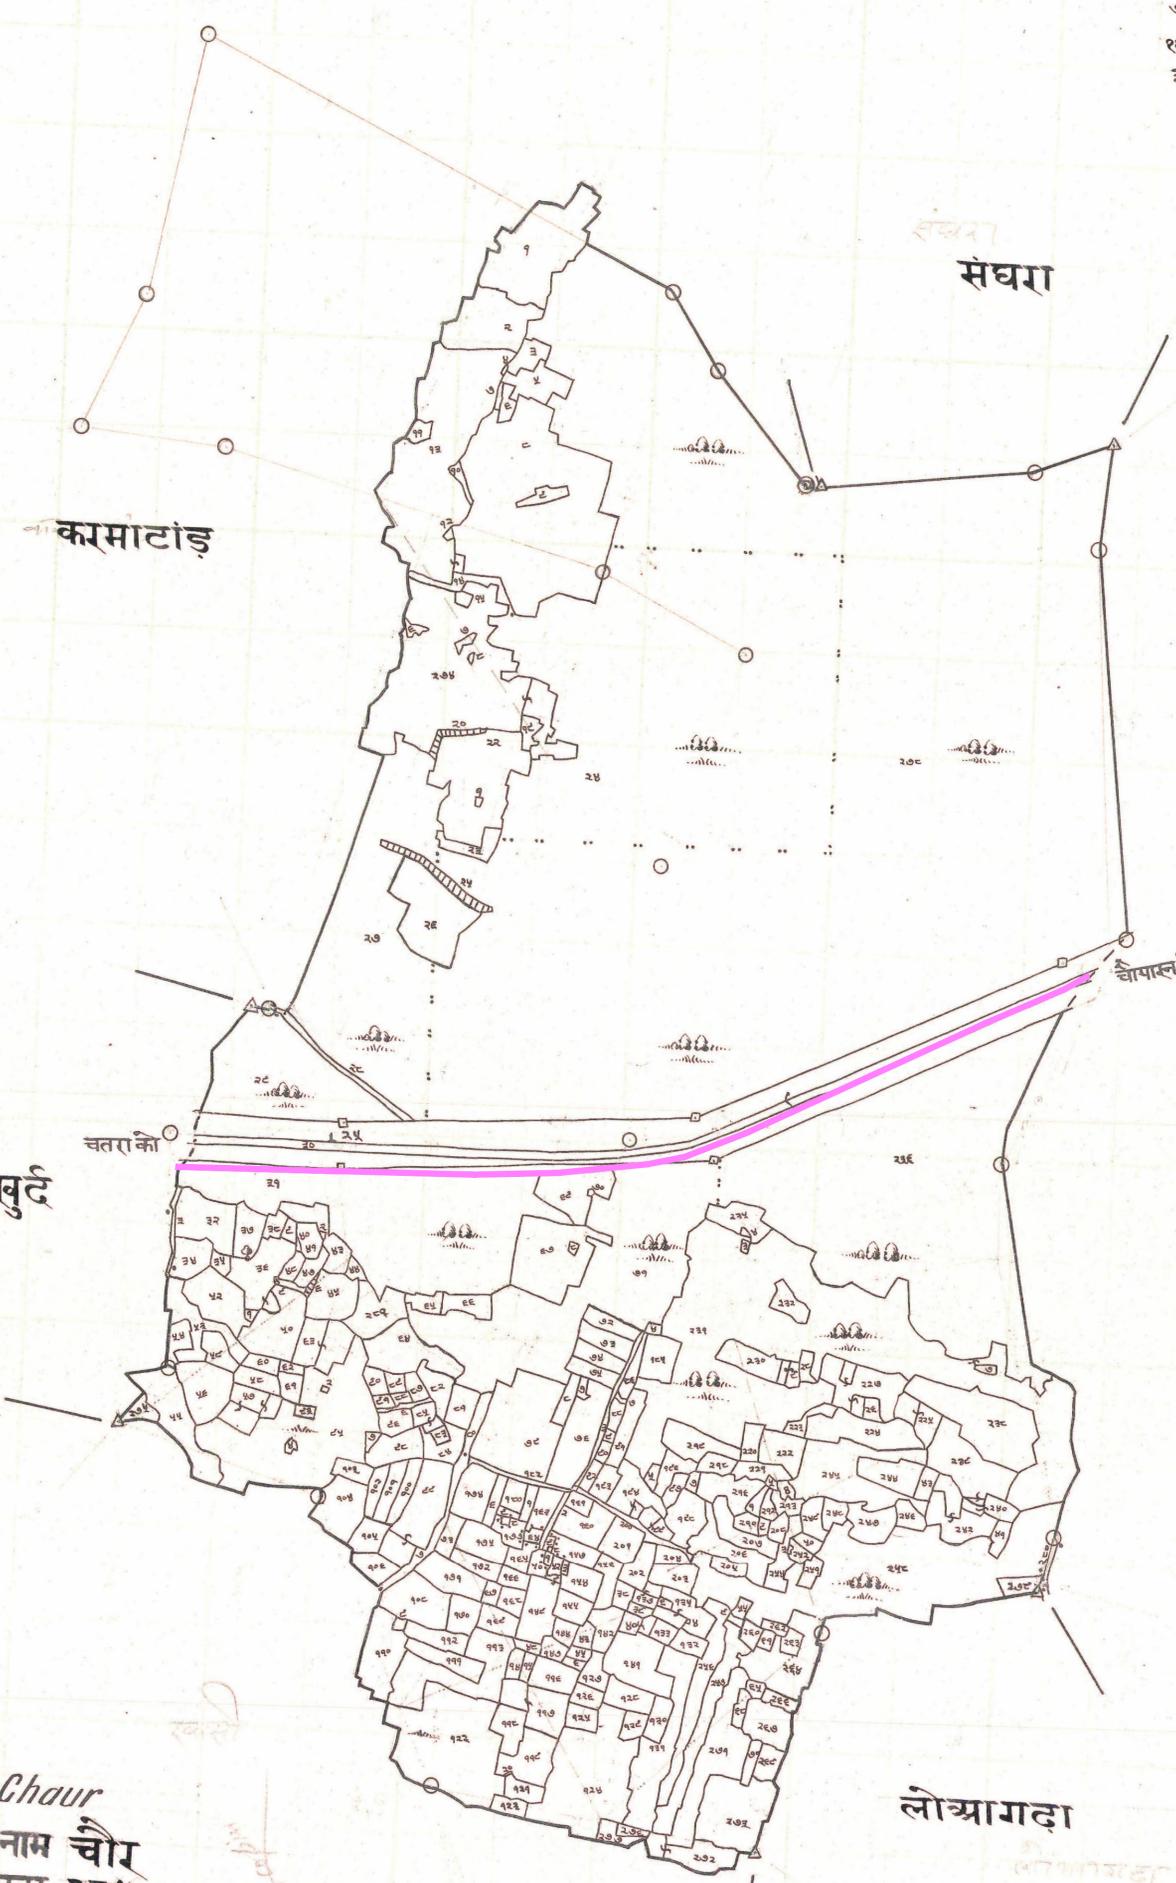

*Chour*  
 मशहर नाम चौ  
 थाना नम्बर २८४  
 थाना चतरा  
 परगना: अहुरि  
 जिला हजारीबाग  
 पैमानावहिसाब फी मील १६ ईंच  
 सन १९९२-९३ ईस्वी

Made and Published Under The Authority of Government.

*Superintendent of Survey*

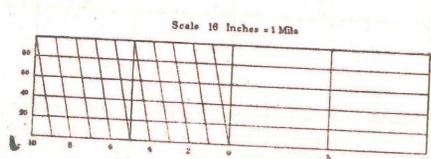

Sl No.	Village Name	Sheet No.	Ithana	Block	Ithana No.	Khata No.	Plot No.	Nature of Land	किस्म जमीन	Length X Width (in Mtr.)	Area (in Sq. Ft.)	Area (in Acre)	Area (in Hect)	Remarks
4	Chour		Chatra	Chatra	284	22	30	केसरहिनद सभम ०		148 X 0.300	44.40	0.0110	0.0094	
										766 X 0.300	229.80	0.0568	0.0230	
											274.20	0.07	0.03	

DGPS OBSERVATION CO-ORDINATES OF ROAD CENTER LINE				
SR.NO.	TP-NO.	EASTING	NORTHING	LONGITUDE
175	TP-174	292645	2679733	24° 13' 0.0701" N 84° 57' 29.4770" E
176	TP-175	292448	2679640	24° 12' 56.9544" N 84° 57' 22.5453" E
177	TP-176	292428	2679629	24° 12' 56.5875" N 84° 57' 21.8423" E
178	TP-177	292356	2679599	24° 12' 55.5784" N 84° 57' 19.3069" E
179	TP-178	292133	2679497	24° 12' 52.1578" N 84° 57' 11.4587" E
180	TP-179	292076	2679475	24° 12' 51.4158" N 84° 57' 9.4506" E
181	TP-180	292041	2679468	24° 12' 51.1716" N 84° 57' 8.2142" E
182	TP-181	291958	2679460	24° 12' 50.8721" N 84° 57' 5.2776" E

DERIVED CO-ORDINATES OF FOREST POINT				
SR.NO.	TP-NO.	EASTING	NORTHING	LONGITUDE
1	FO-1	291753.698	2679461.743	24° 12' 50.8313" N 84° 56' 58.0382" E
2	FO-2	291733.698	2679461.443	24° 12' 50.8216" N 84° 56' 58.0384" E
3	FO-3	291605.71	2679465.347	24° 12' 50.8778" N 84° 56' 52.7930" E
4	FO-4	291605.776	2679465.646	24° 12' 50.8875" N 84° 56' 52.7934" E

LEGEND:

	FOREST AREA
	NON FOREST AREA
	G.M.J.J. FOREST AREA

NOTE: The width of the construction work will be as per the land description & only shown for highlighted land area.

CLIENT:	<b>BHARAT PETROLEUM CORPORATION LIMITED</b> Bharat Bhavan, 4 & 6, Currimbhoy Road, Ballard Estate, Mumbai - 400 001		
PROJECT:	DEVELOPMENT OF CITY GAS DISTRIBUTION PIPELINE NETWORK AT CHATRA&PALAMU GA.		
SECTION:	GAIL SV 19A STATION HARHAD VILLAGE CHATRA TO ARIHANT FUELS BABHANE CHATRA TOWN GAS PIPE LINE		
TITLE:	CHOUR VILLAGE MAP		
SIZE:	1:4000	SCALE:	AS SHOWN
DRAWING NUMBER:	PS/BCPL/CGD/CHATRA GA/GRF-01	SHEET:	REV.