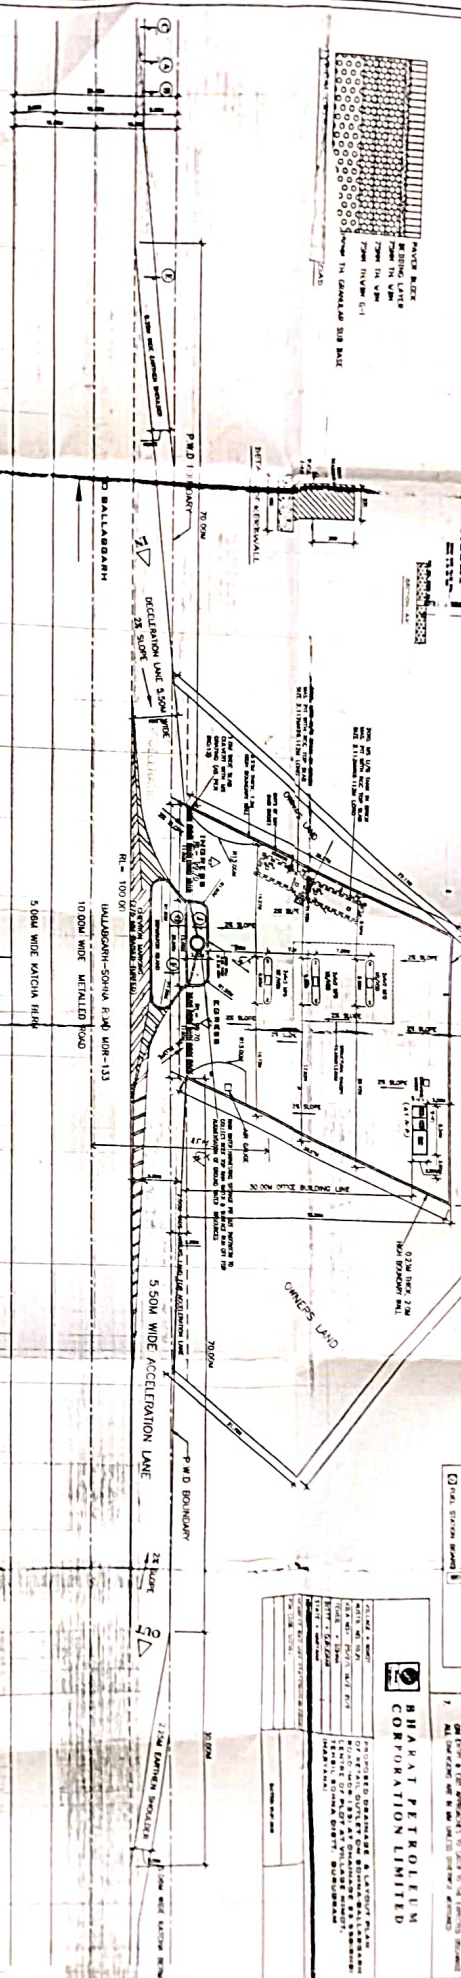
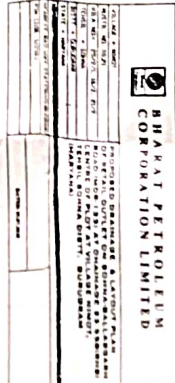
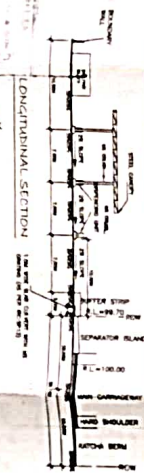
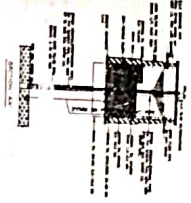
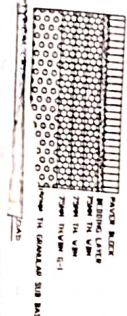


[illegible]

Executive Engineer
Road Divn. No. 1
Pond Barr, Gurgaon

SUB DISTRICTAL Engineer
Provincial Sub-Division No
1986 (E.R. By S.Y.)
[Signature]

**Professional Staff Division: Mr.
Gerald R. B. Schae**

SIGNATURE/STAMP OF THE AUTHORIZED OIL COMPANY OFFICIAL

SHARAT PETROLEUM
CORPORATION LIMITED