


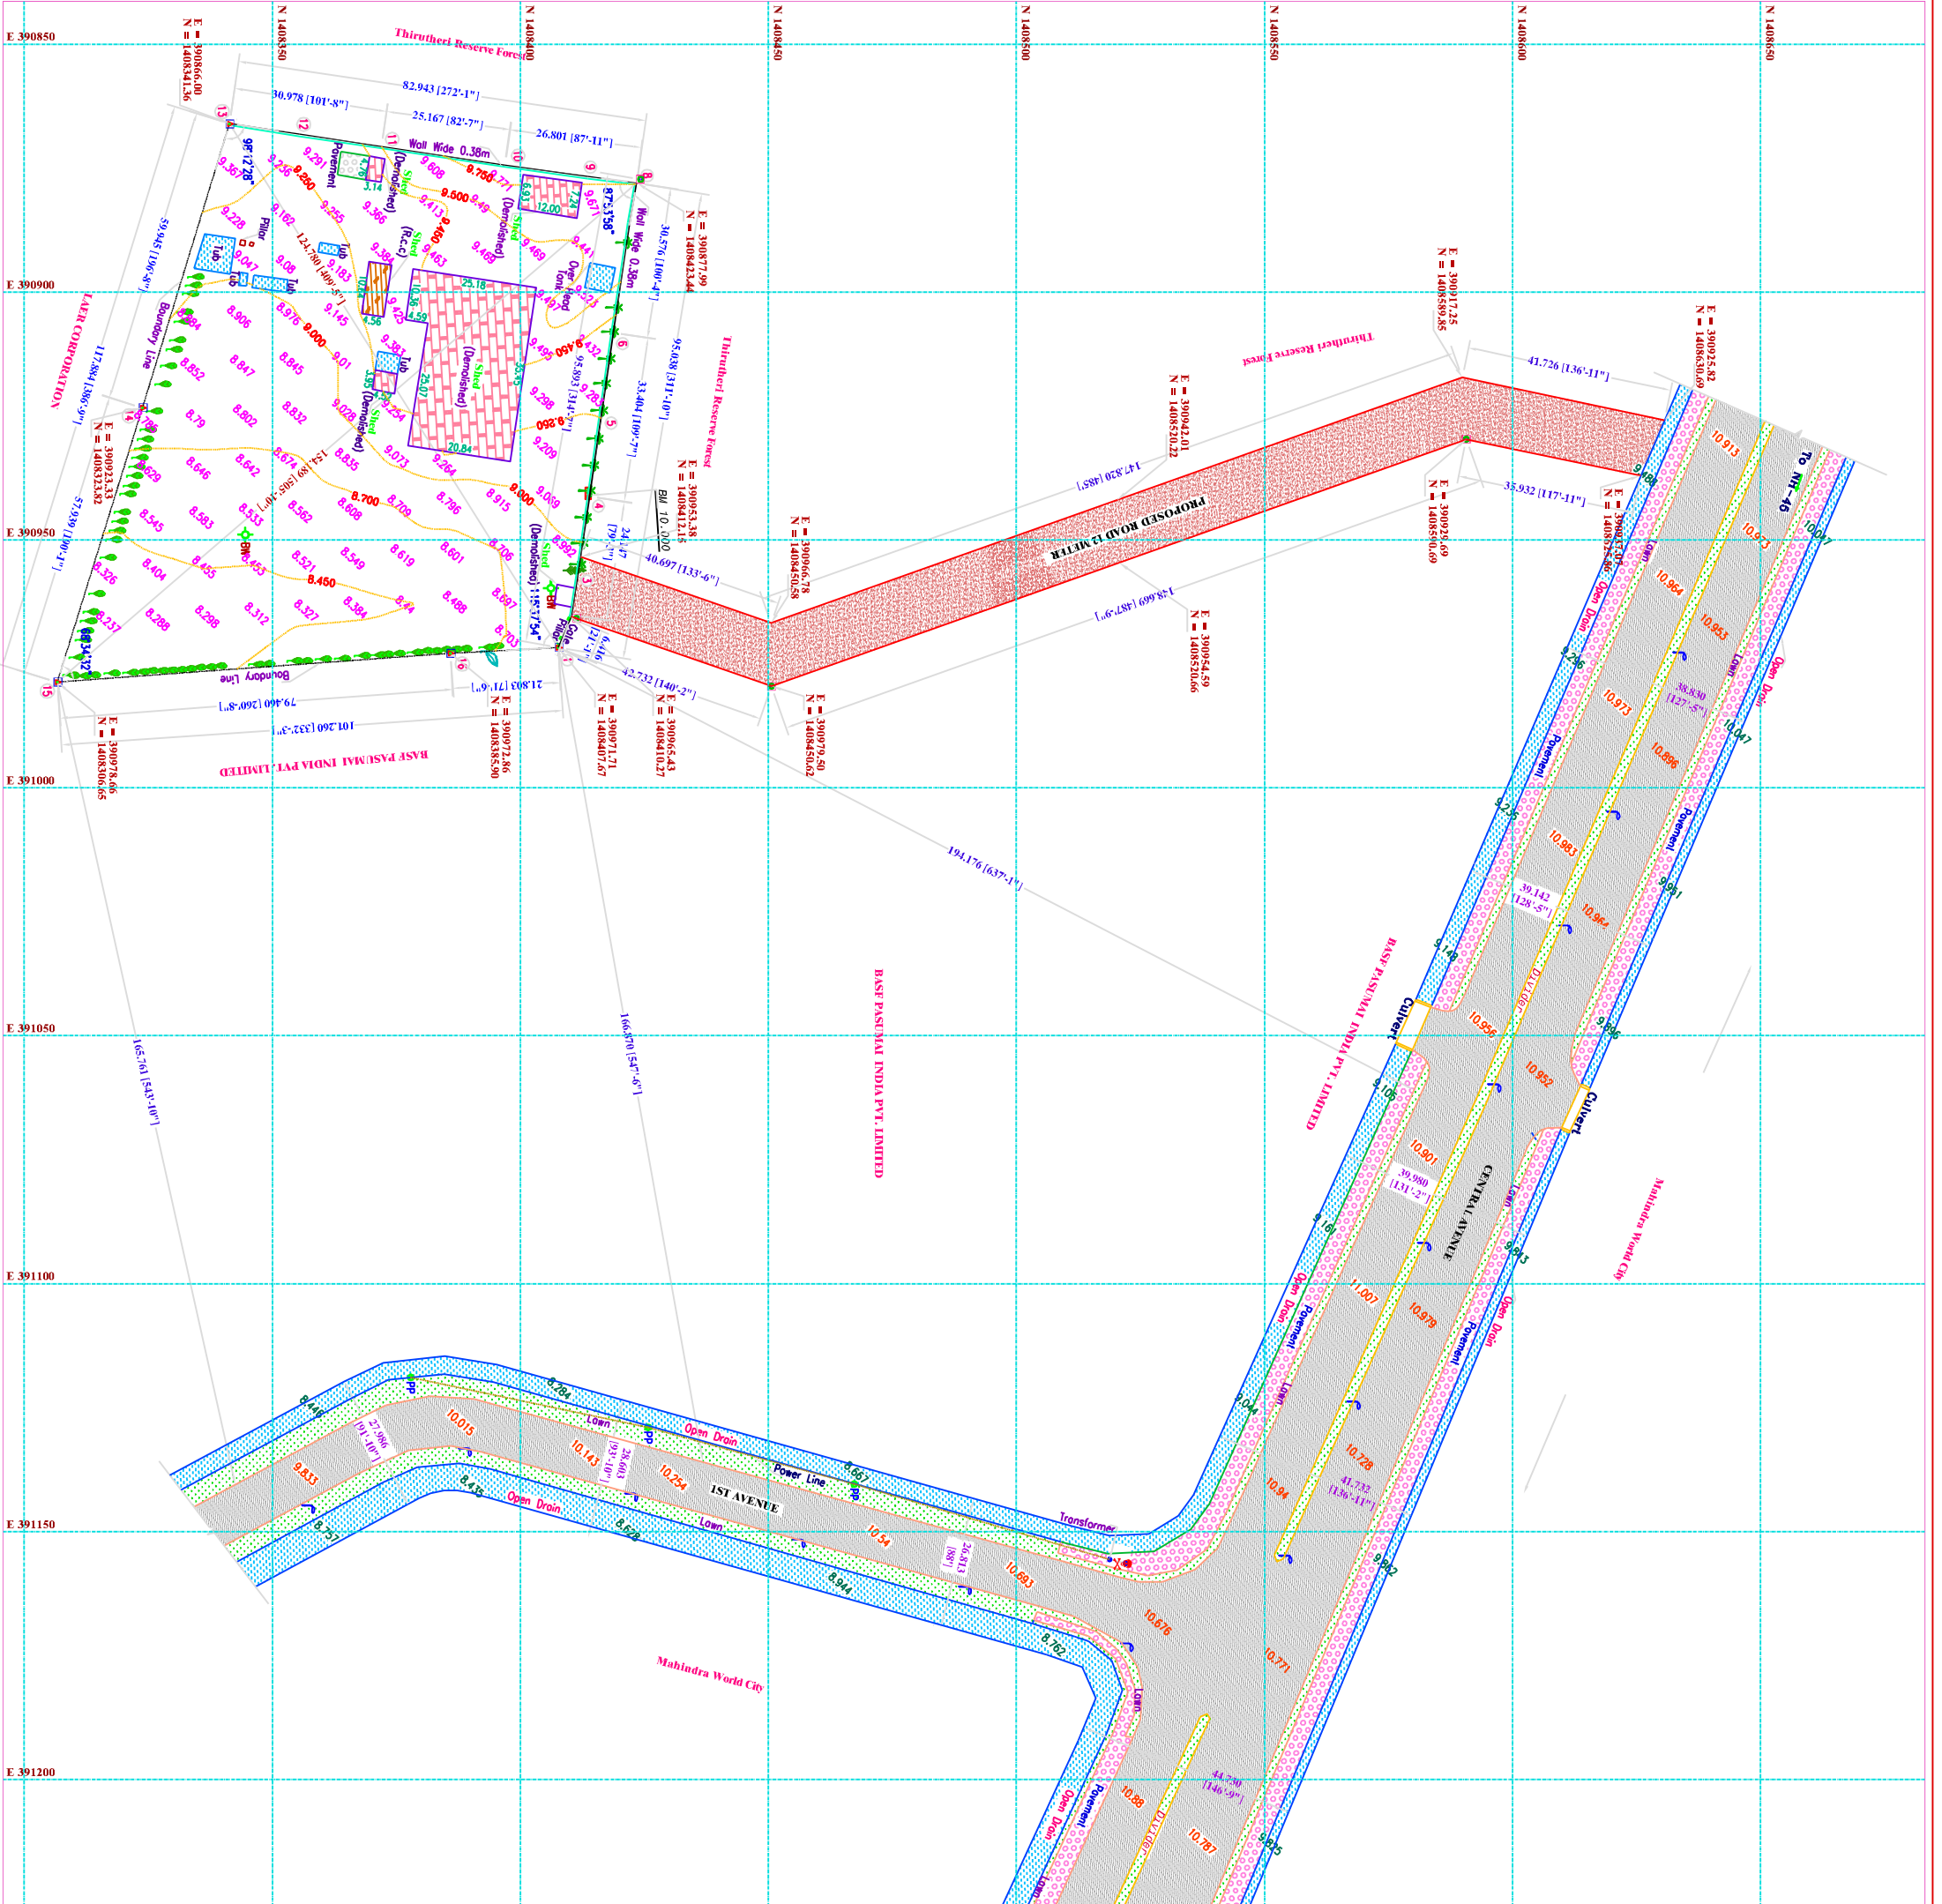

CAD FILE NAME:
D:\PRAKASH\2015\FEBRUARY\
MAHINDRA WORLD CITY
14.02.2015 (SYS-9)
ORIGINAL SIZE:-
A1

SCALE:-
1:800 (1CM = 8M)

DRAWING NO.
ATM/217/2015

REV.
0

North
W
E
S

LEGEND:-	
SYMBOL.	DESCRIPTION
	SITE BOUNDARY LINE
	M.P.L. STONE
	RESERVE FOREST STONE
	BORE WELL
	POWER POLE
	LAMP POST
	COCONUT TREE
	JAMBOLANA TREE
	NEEM TREE
	TEAK WOOD TREE
	SPOT LEVELS
	ROAD LEVELS
	DRAIN LEVELS
	BOUNDARY TURNING POINTS
	CONTOUR LINE WITH VALUE

E = 390877.99
N = 1408423.44
GPS CO-ORDINATES

AREA DETAILS:-		
DESCRIPTION	SQ.MT	SQ.FT
TOTAL SITE AREA	9540.477	102692.836
(Including North & North West Side Compound Wall)		2.358

REFERENCE DRAWINGS				
B	A	O	REV.	DATE
14-02-2015	M.R.S	M.S	S.P	
17-03-2012	M.R.S	M.A	S.P	
REVISION				
DRAWING CHD APPR.				

- NOTES :-
- All dimensions are in metres.
 - Surveyed On 14th February 2015.
 - BM:10.000 Marked on North Side Compound Wall Near Boundary No:- 4.
 - Spot level interval 10 m
 - Contour interval 0.25 m.

TITLE :-
TOPOGRAPHICAL SURVEY MAP OF
SURVEY NO:- 86,
VERAPURAM VILLAGE,
CHENGALPATU TALUK,
KANCHEEPURAM DISTRICT.

SURVEYED BY:
APEX TOPOMAPPERS PVT. LTD.
TOPOGRAPHING AND ENGINEERING SURVEYING
Regd.Off: New North-14 (OD) No. A4-96,
1st Street, 3rd Main Road,
Anna Nagar, Chennai 600 040.
Tel : 28218182
Fax : 28218183
E-mail : apextopomappers@gmail.com