

PROJECT:-
 SURVEY PLAN FOR PROPOSED 541mm
 O/D MS PIPE FROM NH RD 50600(RD 0.0)
 (UNDERPASS NEAR SAKET HOSPITAL
 CHANDIMANDIR) TO SEC- 32,
 WATER TREATMENT PLANT

CLIENT:-
 EXECUTIVE ENGINEER,
 HUDA VIGILENCE(HQ),
 PANCHKULA (Hr)

LEGEND	
1	EXISTING METALLED ROAD
2	PERMANENT STRU.
3	TILE PAVING
4	KATCHA PATH
5	BOUNDARY WALL
6	GATE
7	BARBED WIRE FENCE
8	O/H HT LINE
9	TRANSFORMER
10	LAMP POLE
11	TREE
12	TEMPORARY BENCH MARK
13	T.B.M

SCALE :-
 1cm = 15m

DATED:-


DRAWN BY:-
 LAL SINGH

SURVEYED BY:-
 MAHESH KUMAR

NOTE:-

- Boundary area depicted in the drg is as shown by the client at site
- All dimensions & levels are in mtr unless otherwise specified
- Temporary Bench Mark 387.447m marked on the footpath as shown in the drg.

SURVEY CONSULTANTS :-
ATCON ENGINEERS
 COMPUTERISED LAND SURVEY, SOIL-
 INVESTIGATION & CONSULTANCY
 SCF-53, HARMILAP NAGAR, PHASE-I,
 BALTANA, DISTT. MOHALI
 T/FAX-0172-5057367, TEL.0172-2592553,
 MOB.-9417050367,
 e-mail:atconengineers@yahoo.co.in

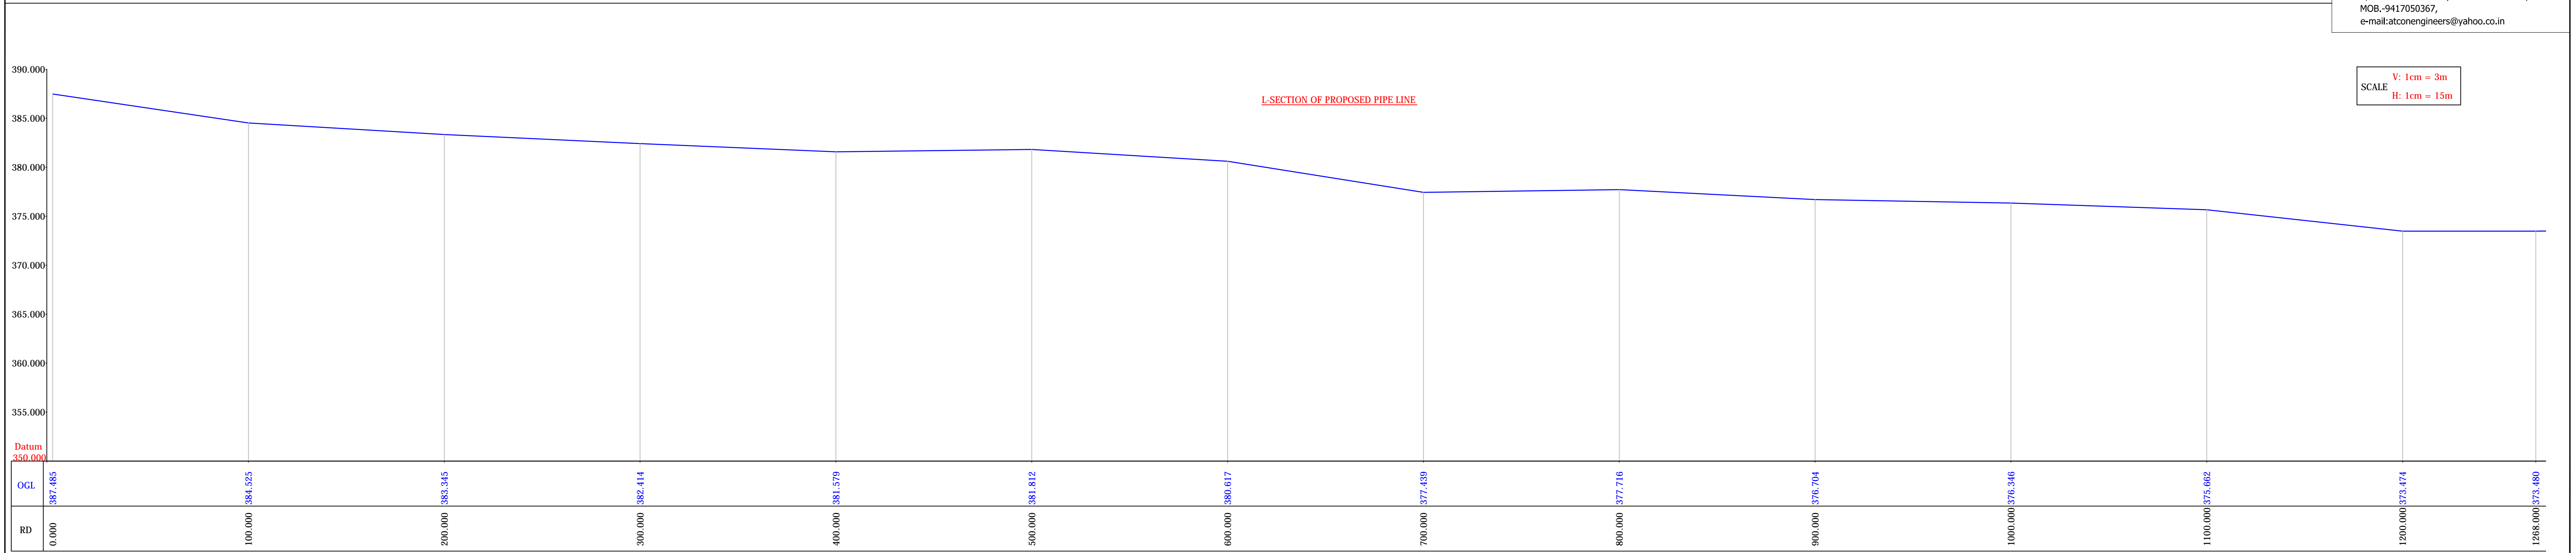

SCALE
 V: 1cm = 3m
 H: 1cm = 15m