


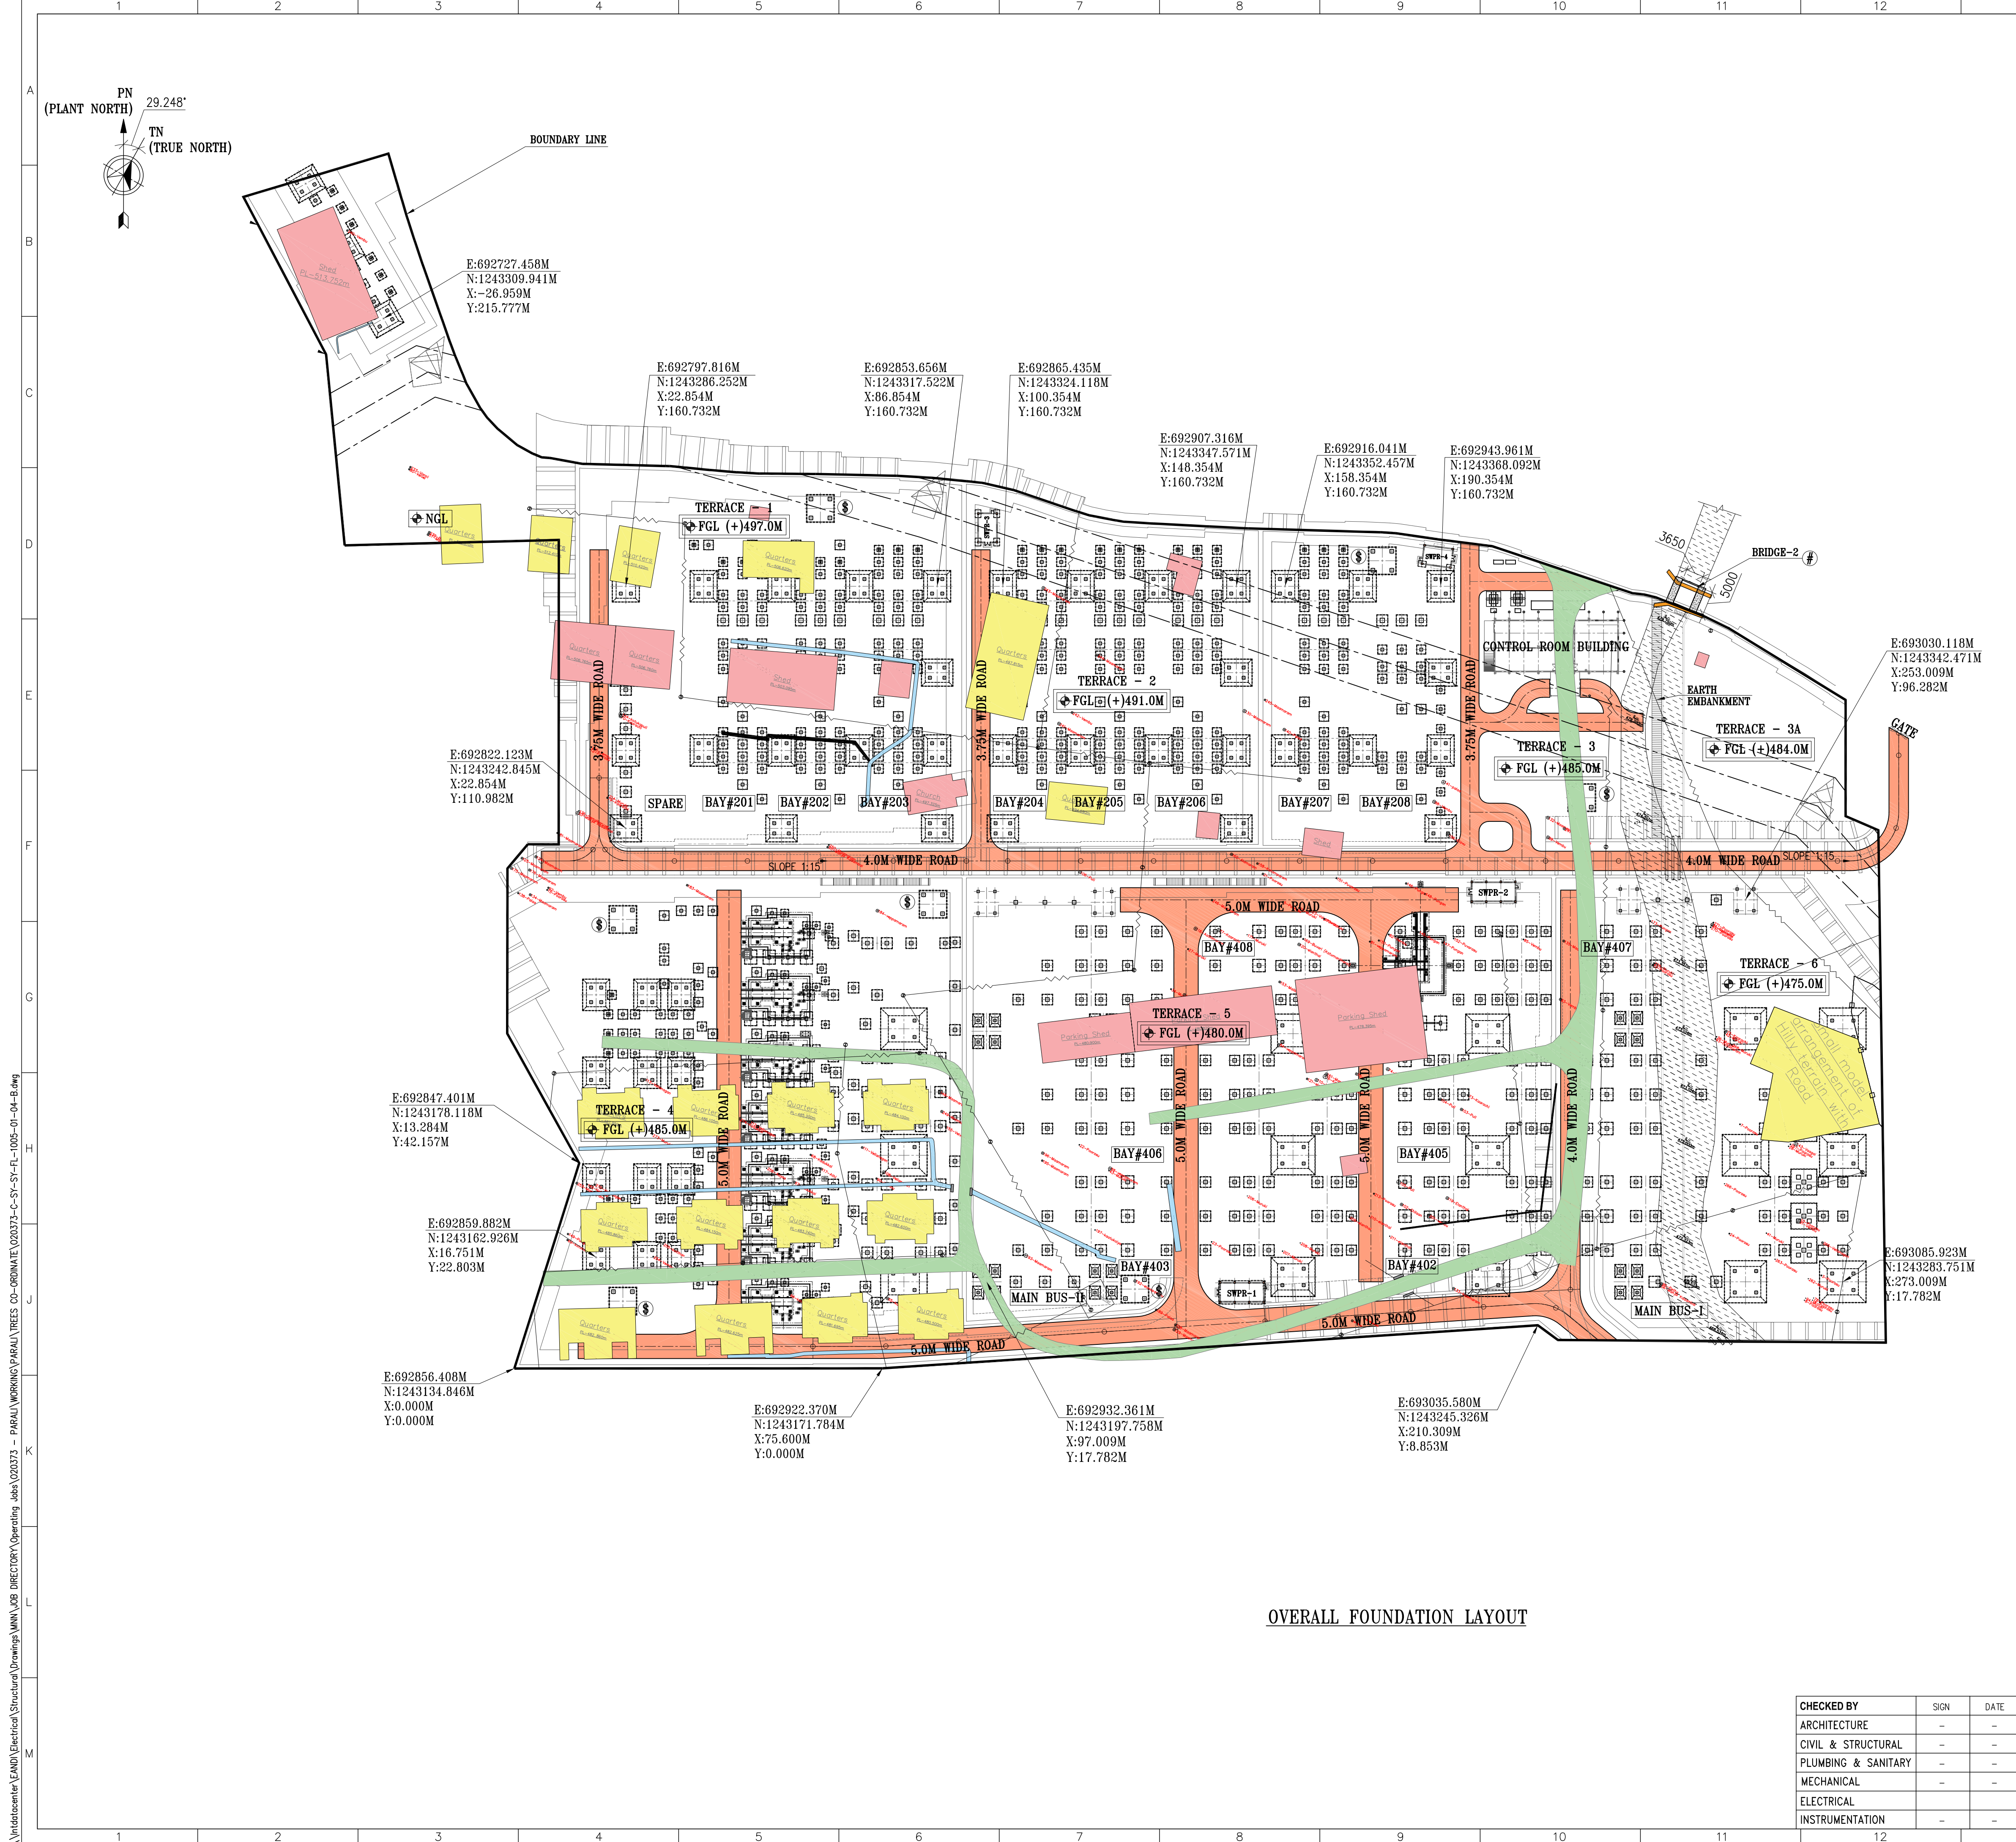

This drawing is the property of L&T Construction,Power Transmission & Distribution and must not be passed on to any person or body not authorised by us to receive it nor be copied or otherwise made use either in full or in part by such person or body without our prior permission in writing

REV.NO.	DESCRIPTION	DESIGNED	DRAWN	CHECKED	APPROVED

CONTRACTOR :

L&T Construction
Power Transmission & Distribution

CLIENT :

TAMILNADU TRANSMISSION CORPORATION LTD.,
CHENNAI, TAMILNADU, INDIA.

CONSULTANT :

—

PROJECT : ESTABLISHMENT OF 400/230KV SS AT PARALI ALONG WITH CIVIL WORKS IN COIMBATORE REGION

LOA NO: CE/TR/SE/TR III/EE 400kV/AEE3/F.T-2145/LOA NO.3107/D.48/2021,DATED 21.01.2021

020373-C-SY

TITLE :

400/230KV AIS SUBSTATION AT PARALI
OVERALL FOUNDATION LAYOUT

SCALE

PROJECTION

DRG. No. 020373-C-SY-SY-FL-1005

SHEET OF 04

SIZE A1

REV. B

CHECKED BY

SIGN

DATE

ARCHITECTURE	—	—
CIVIL & STRUCTURAL	—	—
PLUMBING & SANITARY	—	—
MECHANICAL	—	—
ELECTRICAL	—	—
INSTRUMENTATION	—	—

RELEASED FOR

☐ PRELIMINARY ☐ TENDER ☐ INFORMATION ☒ APPROVAL ☐ CONSTRUCTION

\\intalocenter\LAND\Electrical\Drawings\MINI_LOB_DIRECTORY\Operating Jobs\020373 - PARALI WORKING\PARALI TREES CO-ORDINATE\020373-C-SY-FL-1005-01-04-B.dwg