


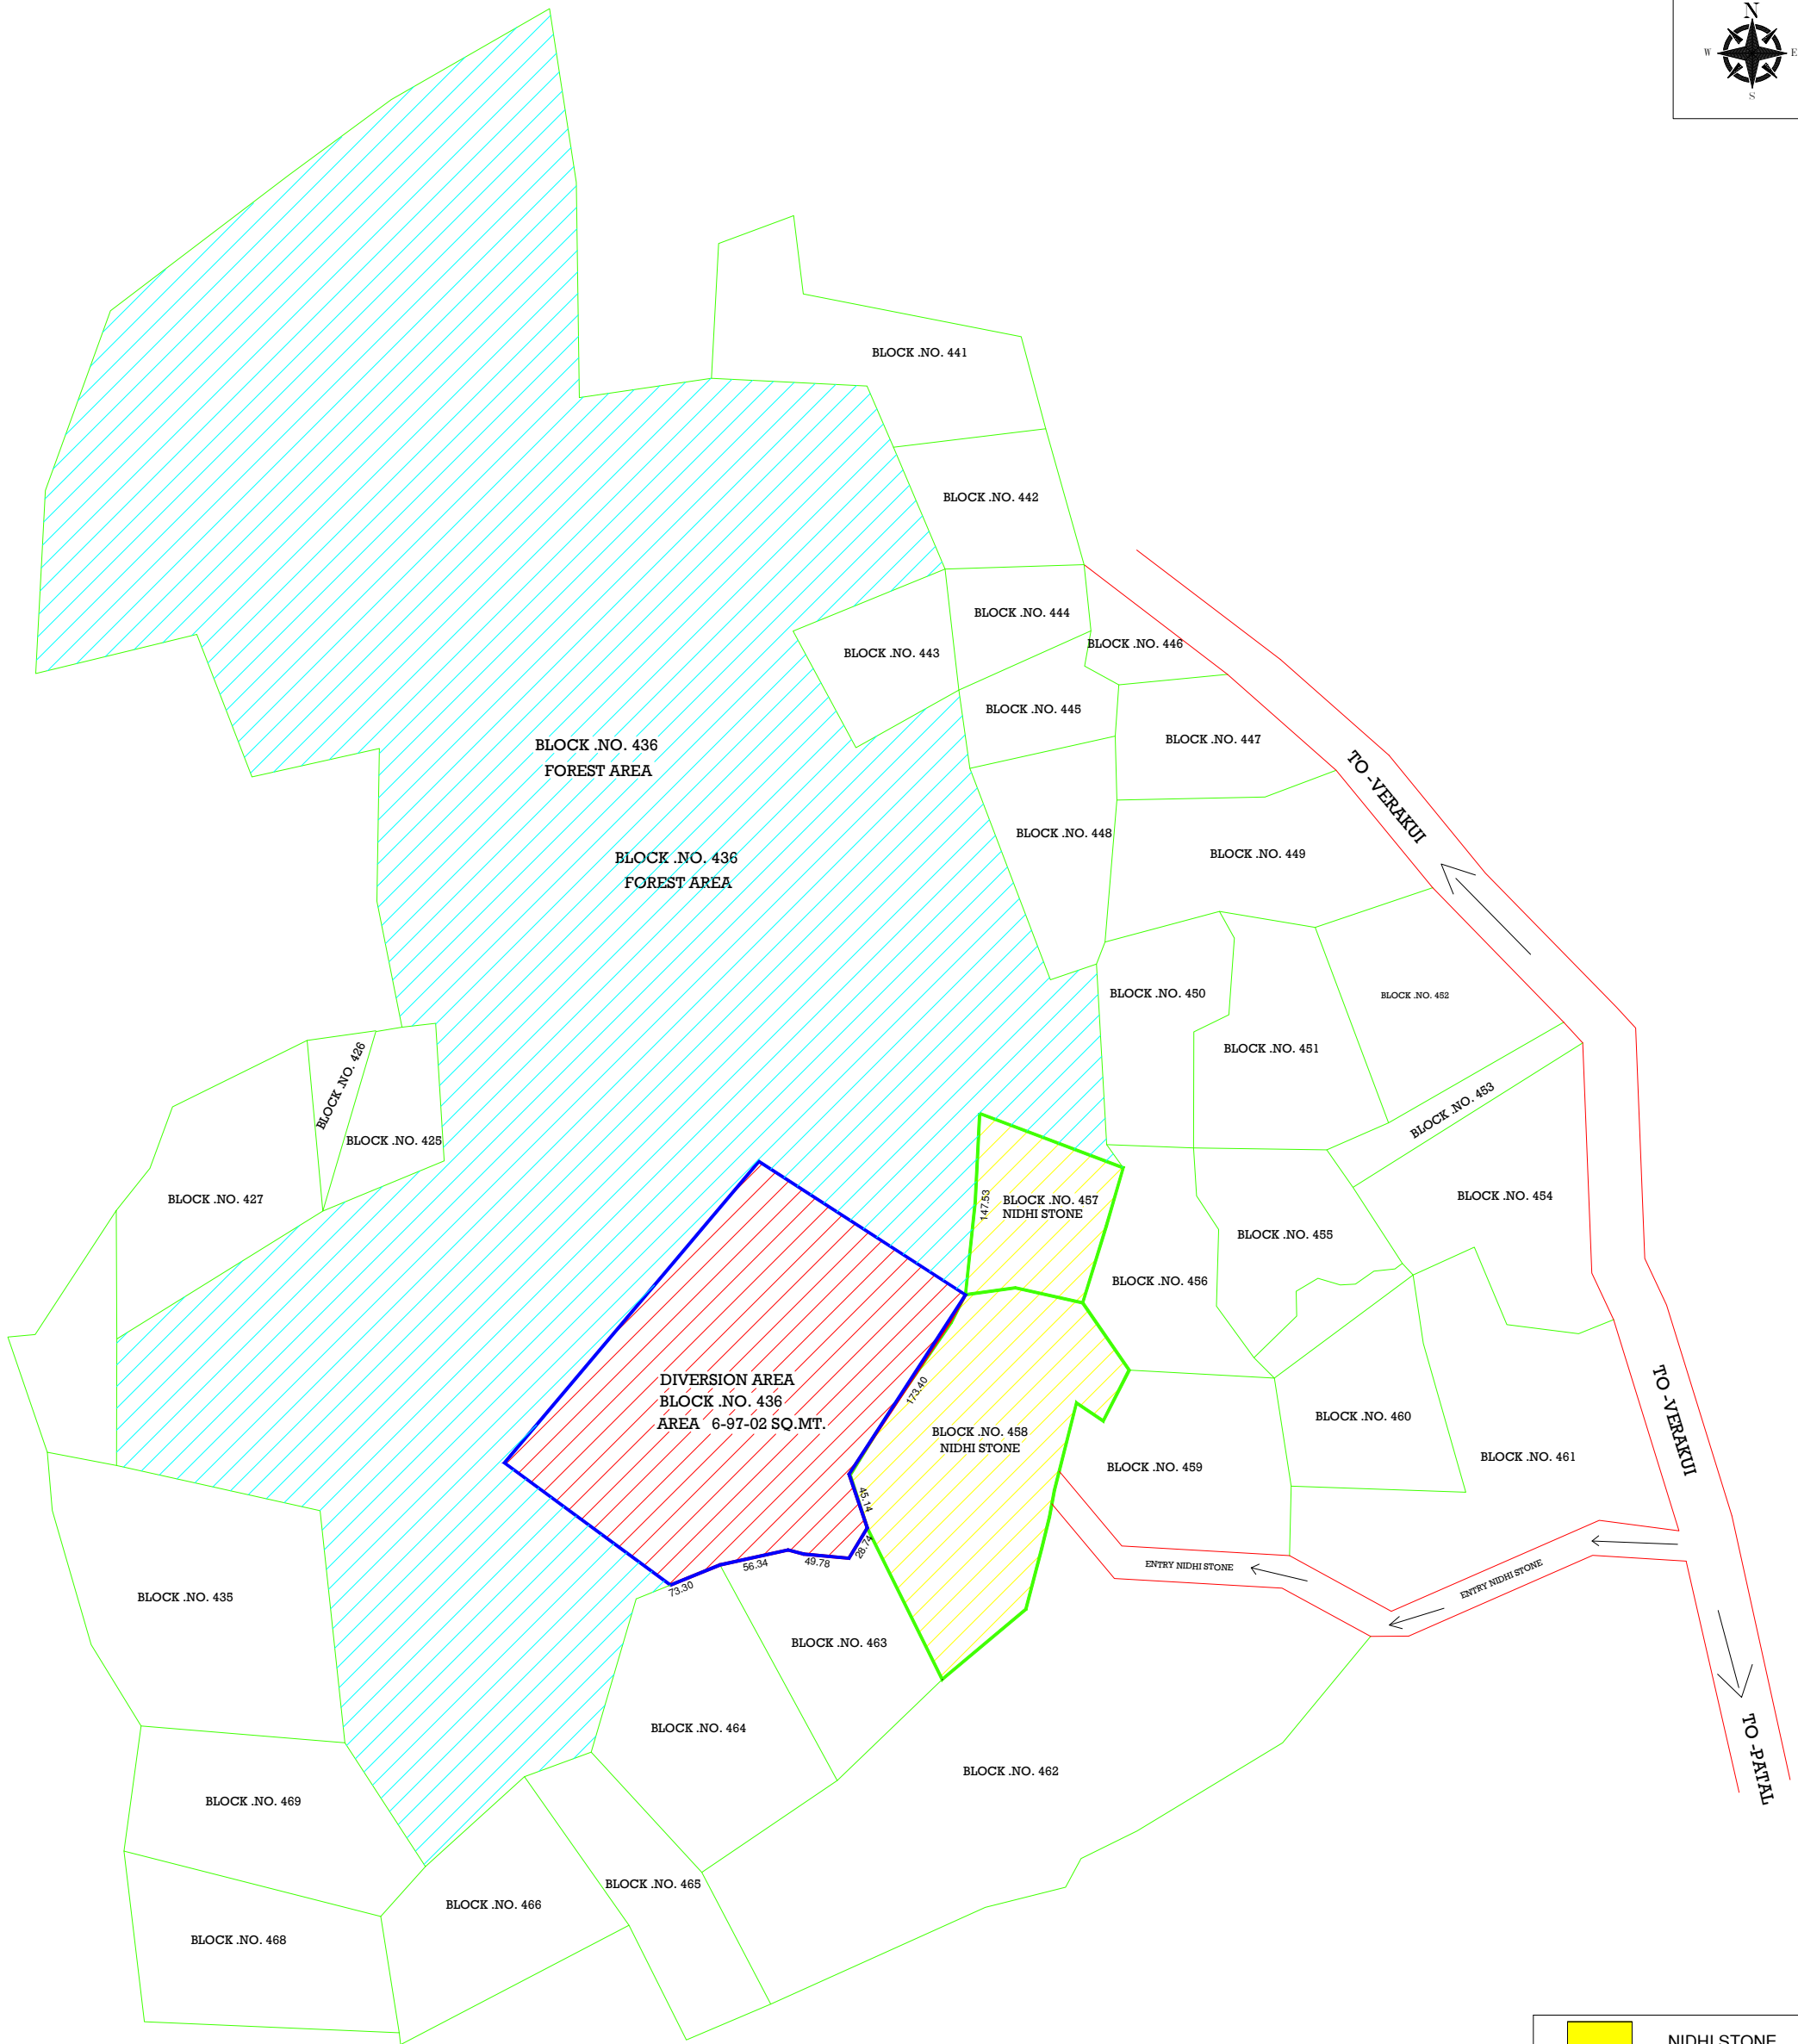

	NIDHI STONE
	DIVERSION AREA
	FOREST AREA

MANHOLE TREE E.L.POLE TEMPLE BOREWELL HIT TOWER DIVIDER POLE STRUCTURE DESCRIPTION C.WALL ROAD FENCE SURVEY LINE				CHKD SENT		DATE 12-04-2024									
SCALE: 1 CM = - MT				Location:- TUKED				PRUTHVI SURVEY AGENCY 160,ASHA NAGAR, HARINAGAR-3,UDHANA SURAT. BHAVESH PATEL M-98250 55079		CLIENT: NIDHI STONE AT-TUKED,TAL-MANDVI,DIST-SURAT.		NAME OF WORK: TOPOGRAPHY SURVEY OF PLOT TUKRD		TITLE: PLAN SHOWING TOPOGRAPHY SURVEY.	
										SHEET.NO: 01		REV: 01			