




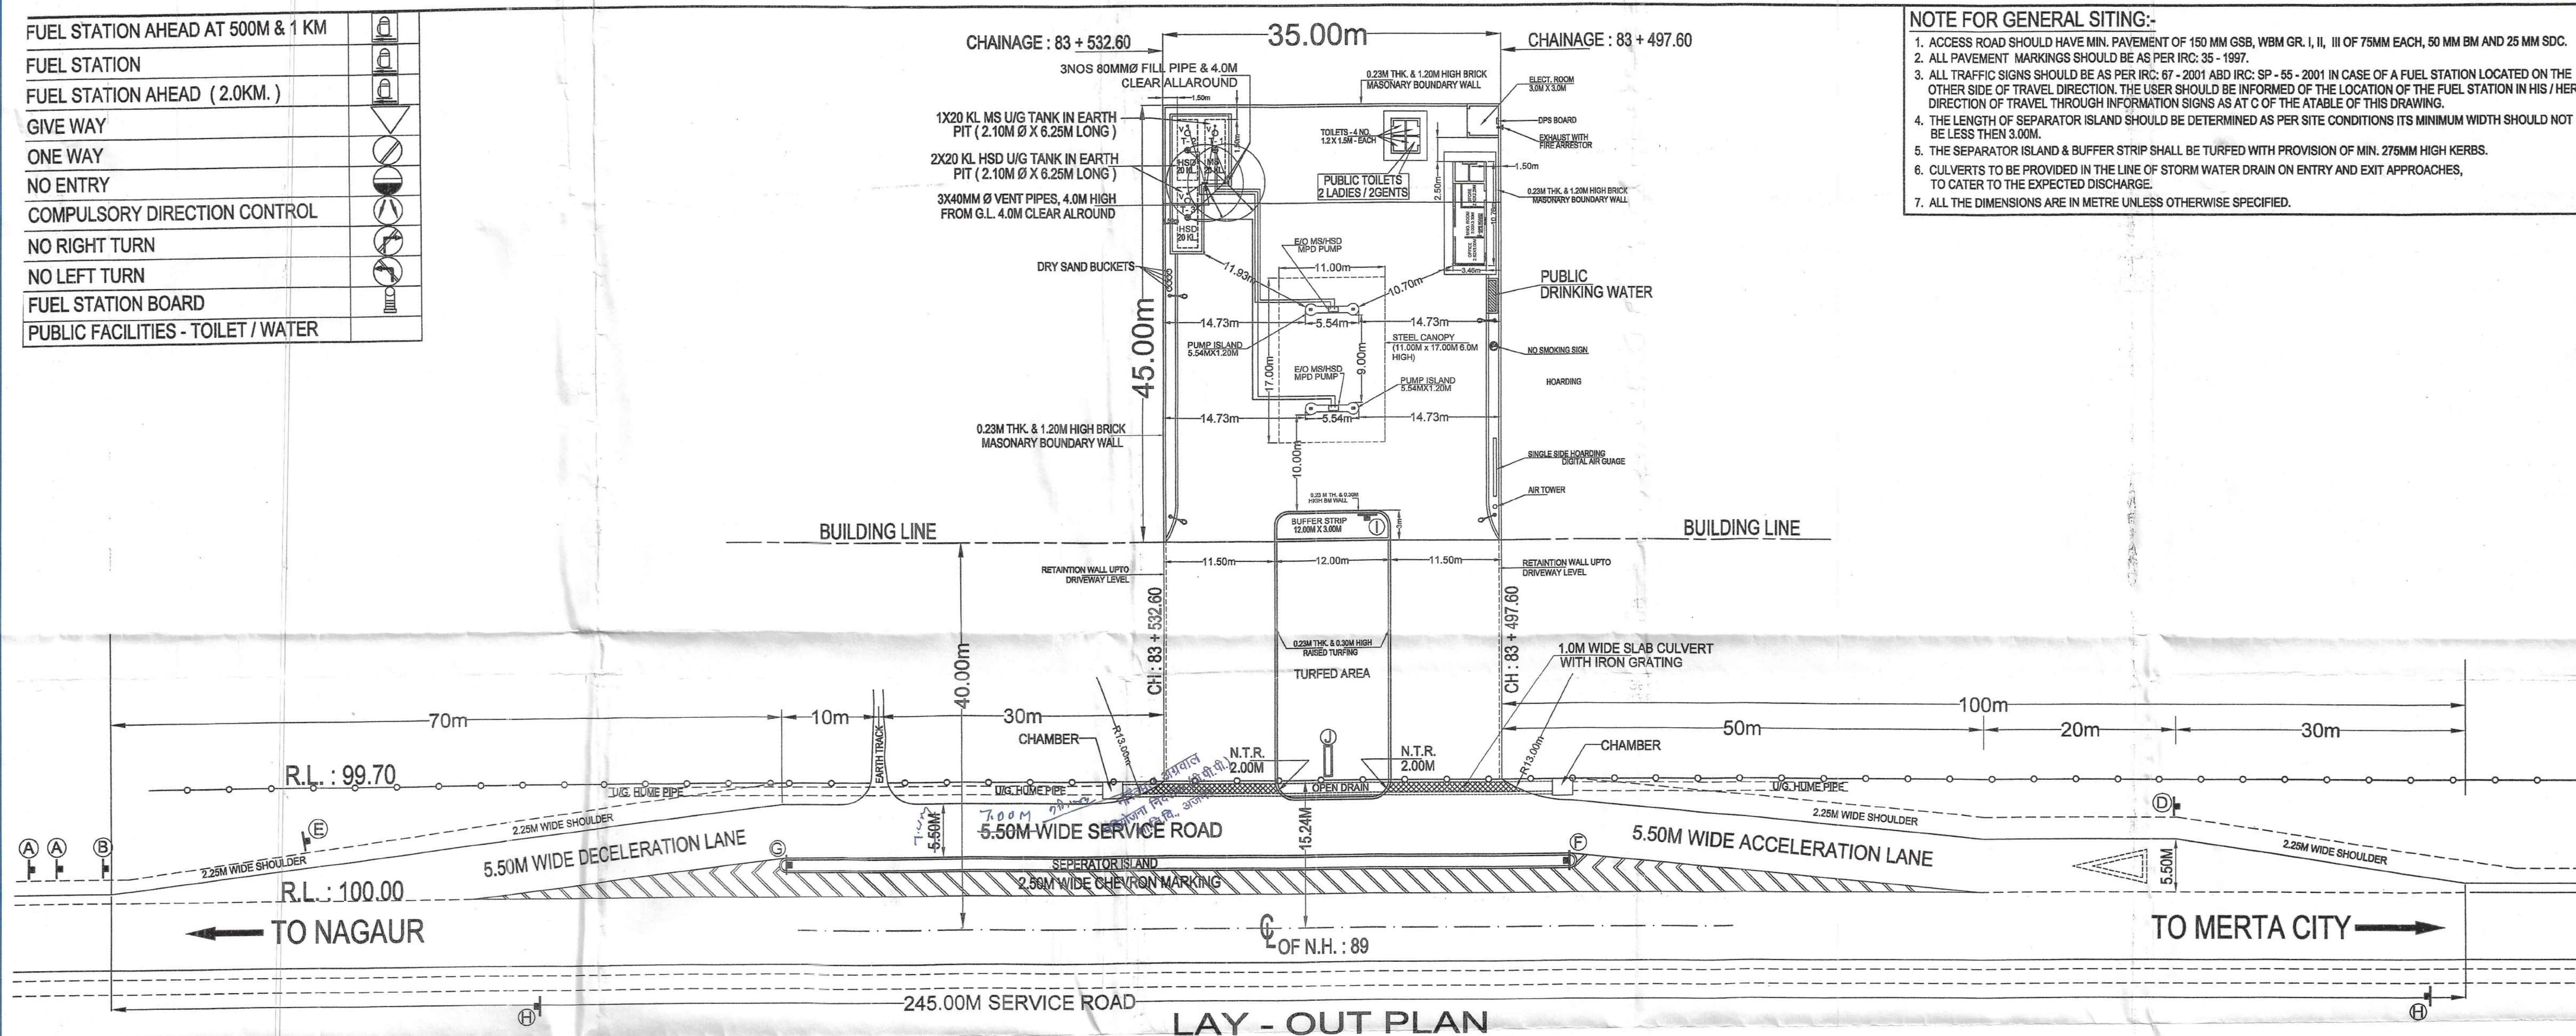


|                                      |                                                                                     |
|--------------------------------------|-------------------------------------------------------------------------------------|
| ) FUEL STATION AHEAD AT 500M & 1 KM  |    |
| ) FUEL STATION                       |    |
| ) FUEL STATION AHEAD ( 2.0KM. )      |    |
| ) GIVE WAY                           |  |
| ) ONE WAY                            |  |
| ) NO ENTRY                           |  |
| ) COMPULSORY DIRECTION CONTROL       |  |
| ) NO RIGHT TURN                      |  |
| ) NO LEFT TURN                       |  |
| ) FUEL STATION BOARD                 |  |
| ) PUBLIC FACILITIES - TOILET / WATER |                                                                                     |

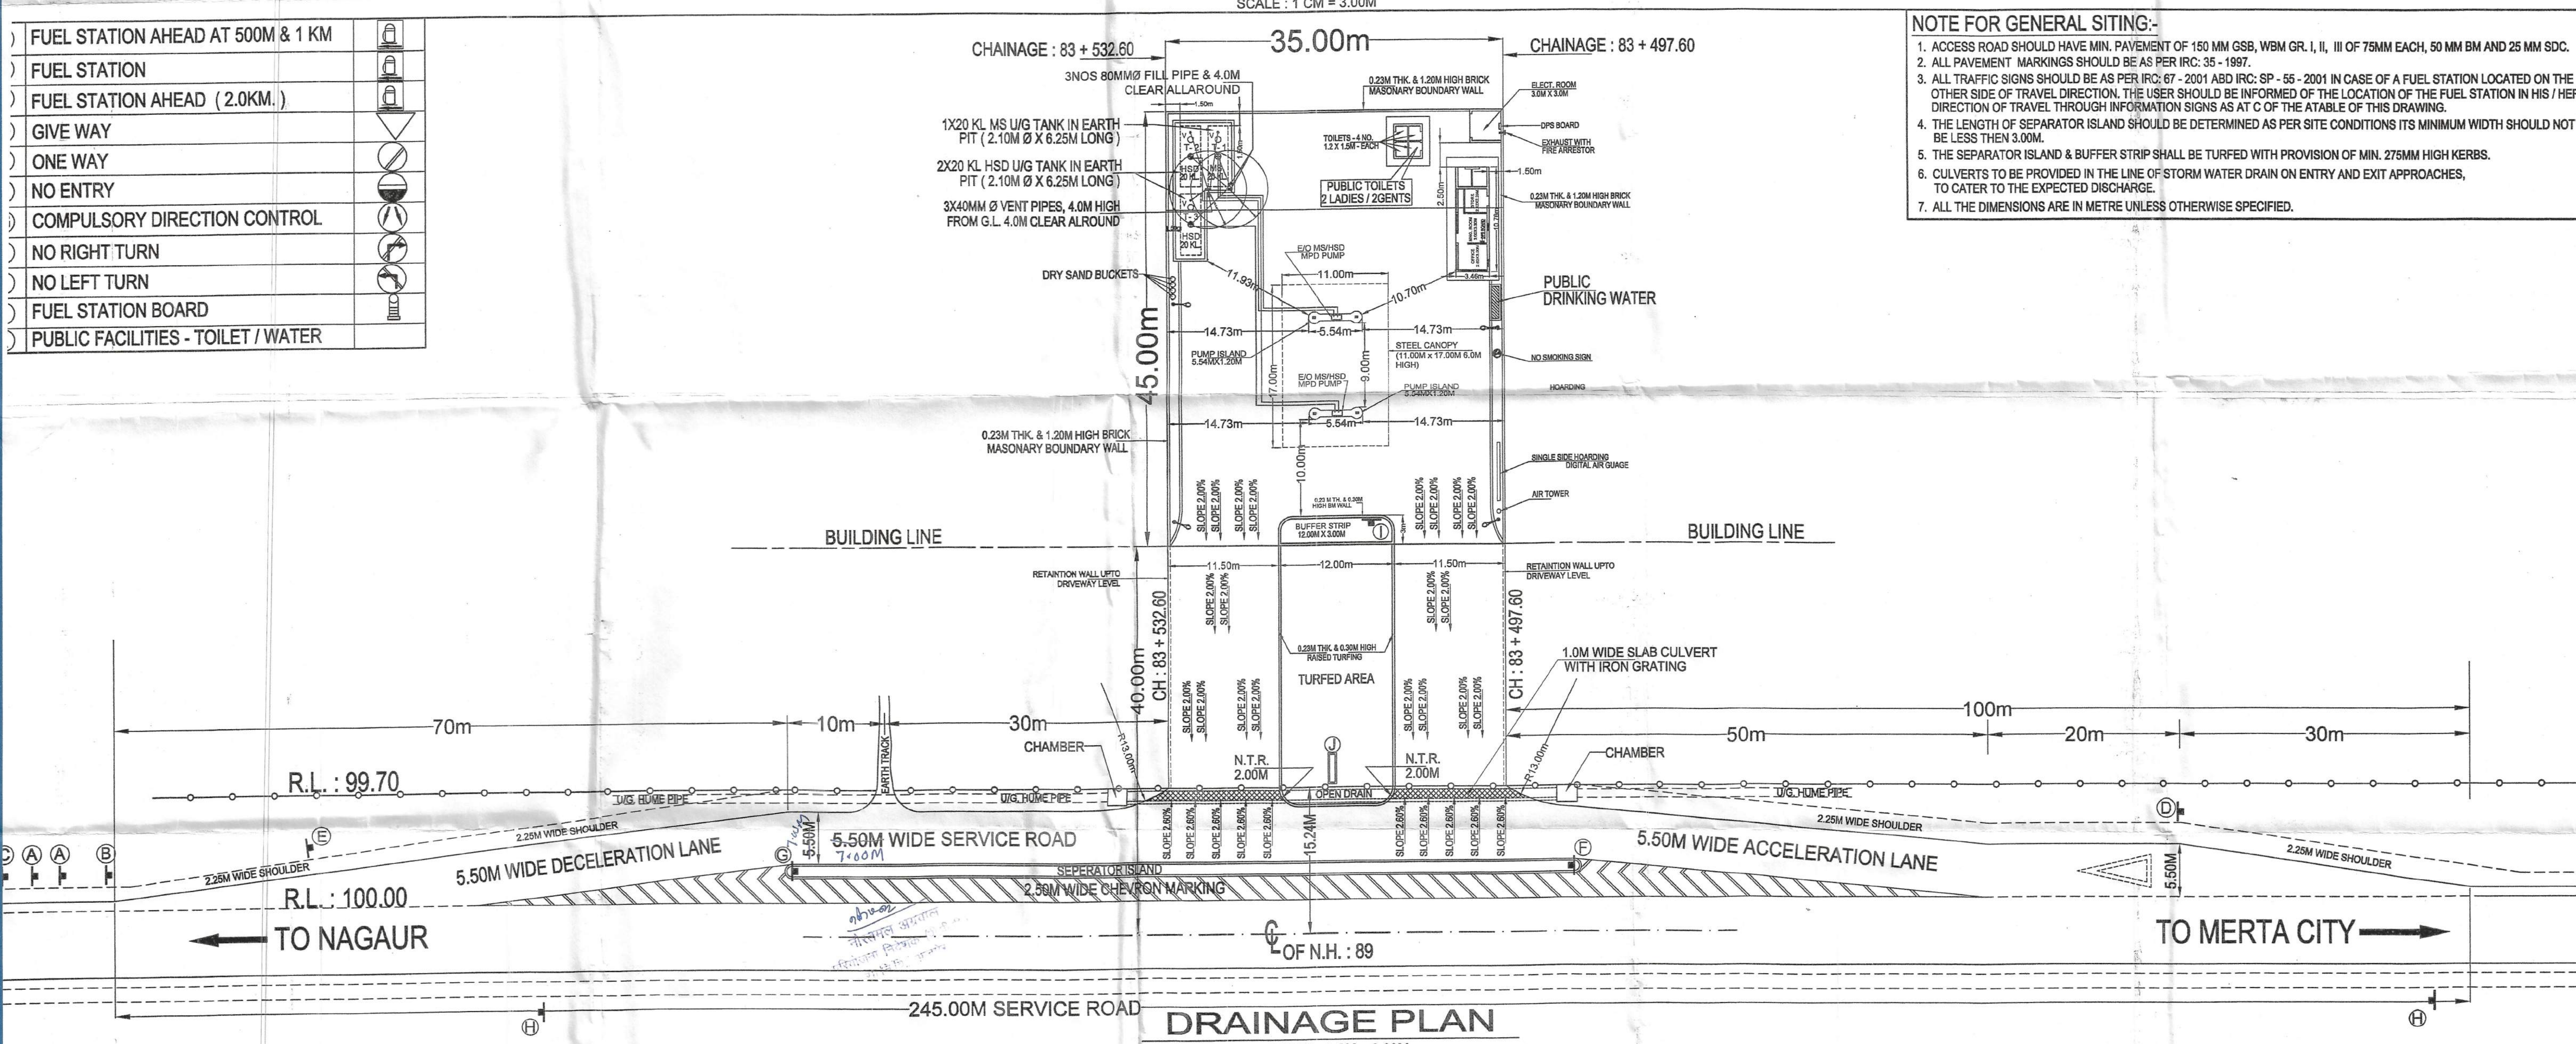

**NOTE FOR GENERAL SITING:-**

1. ACCESS ROAD SHOULD HAVE MIN. PAVEMENT OF 150 MM GSB, WBM GR. 50, 1:1, III OF 75MM EASE, 50 MM BM AND 25 MM SDC.
2. ALL SURVEYED MARKINGS SHOULD BE 0.5 METRE PER 30 METRE.
3. ALL TRAFFIC SIGNS SHOULD BE MIN. PAVEMENT OF 750 MM GR. 50, 1:1, III OF 30 METRE AS CASE OF A FUEL STATION LOCATED ON THE OTHER SIDE OF TRAVEL DIRECTION, THE USER SHOULD BE INFORMED OF THE LOCATION OF THE FUEL STATION IN HIS / HER DIRECTION OF TRAVEL THROUGH INFORMATION SIGNS AS AT C OF THE ATABLE OF THIS DRAWING.
4. THE LENGTH OF SEPARATOR ISLAND SHOULD BE DETERMINED AS PER SITE CONDITIONS ITS MINIMUM WIDTH SHOULD NOT BE LESS THEN 3.00M.
5. THE SEPARATOR ISLAND A BUFFER STRIP SHALL BE TURNED WITH PROVISION OF MIN. 276MM HIGH KERBS.
6. CULVERTS TO BE PROVIDED IN THE LINE OF STORM WATER DRAIN ON ENTRY AND EXIT APPROACHES, TO CARRY TO THE EXPECTED 300-HOUR.
7. ALL THE DIMENSIONS ARE IN METRE UNLESS OTHERWISE SPECIFIED.

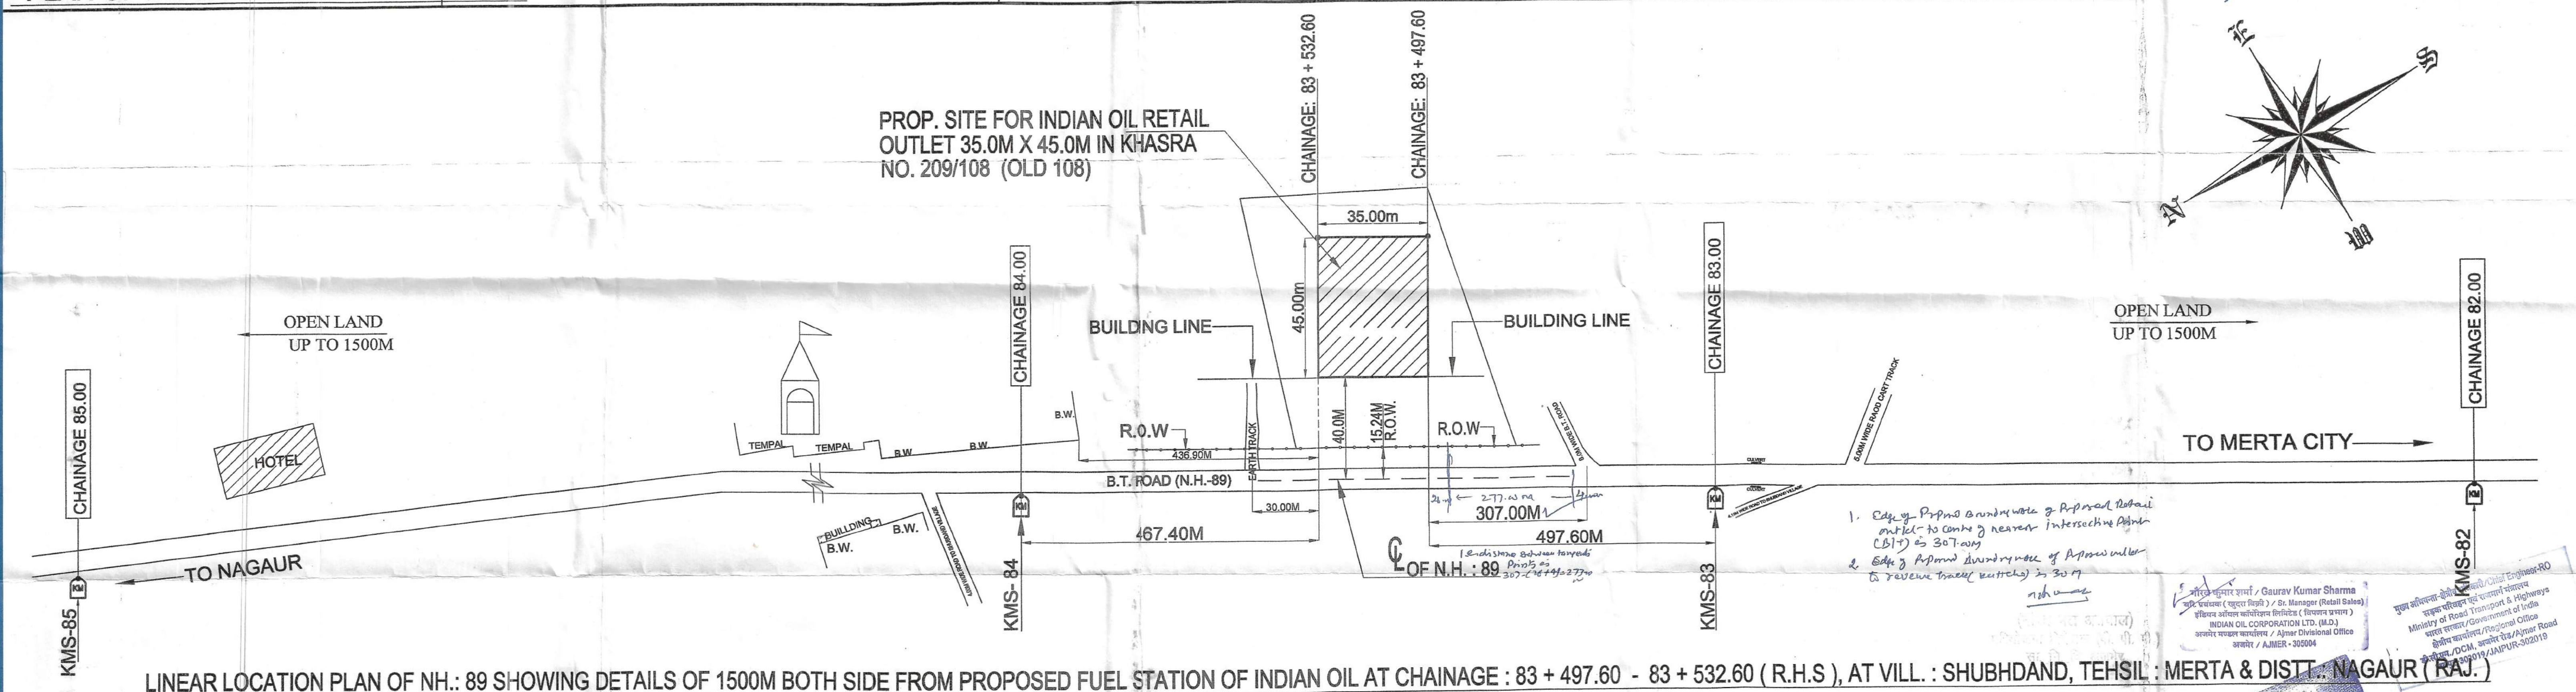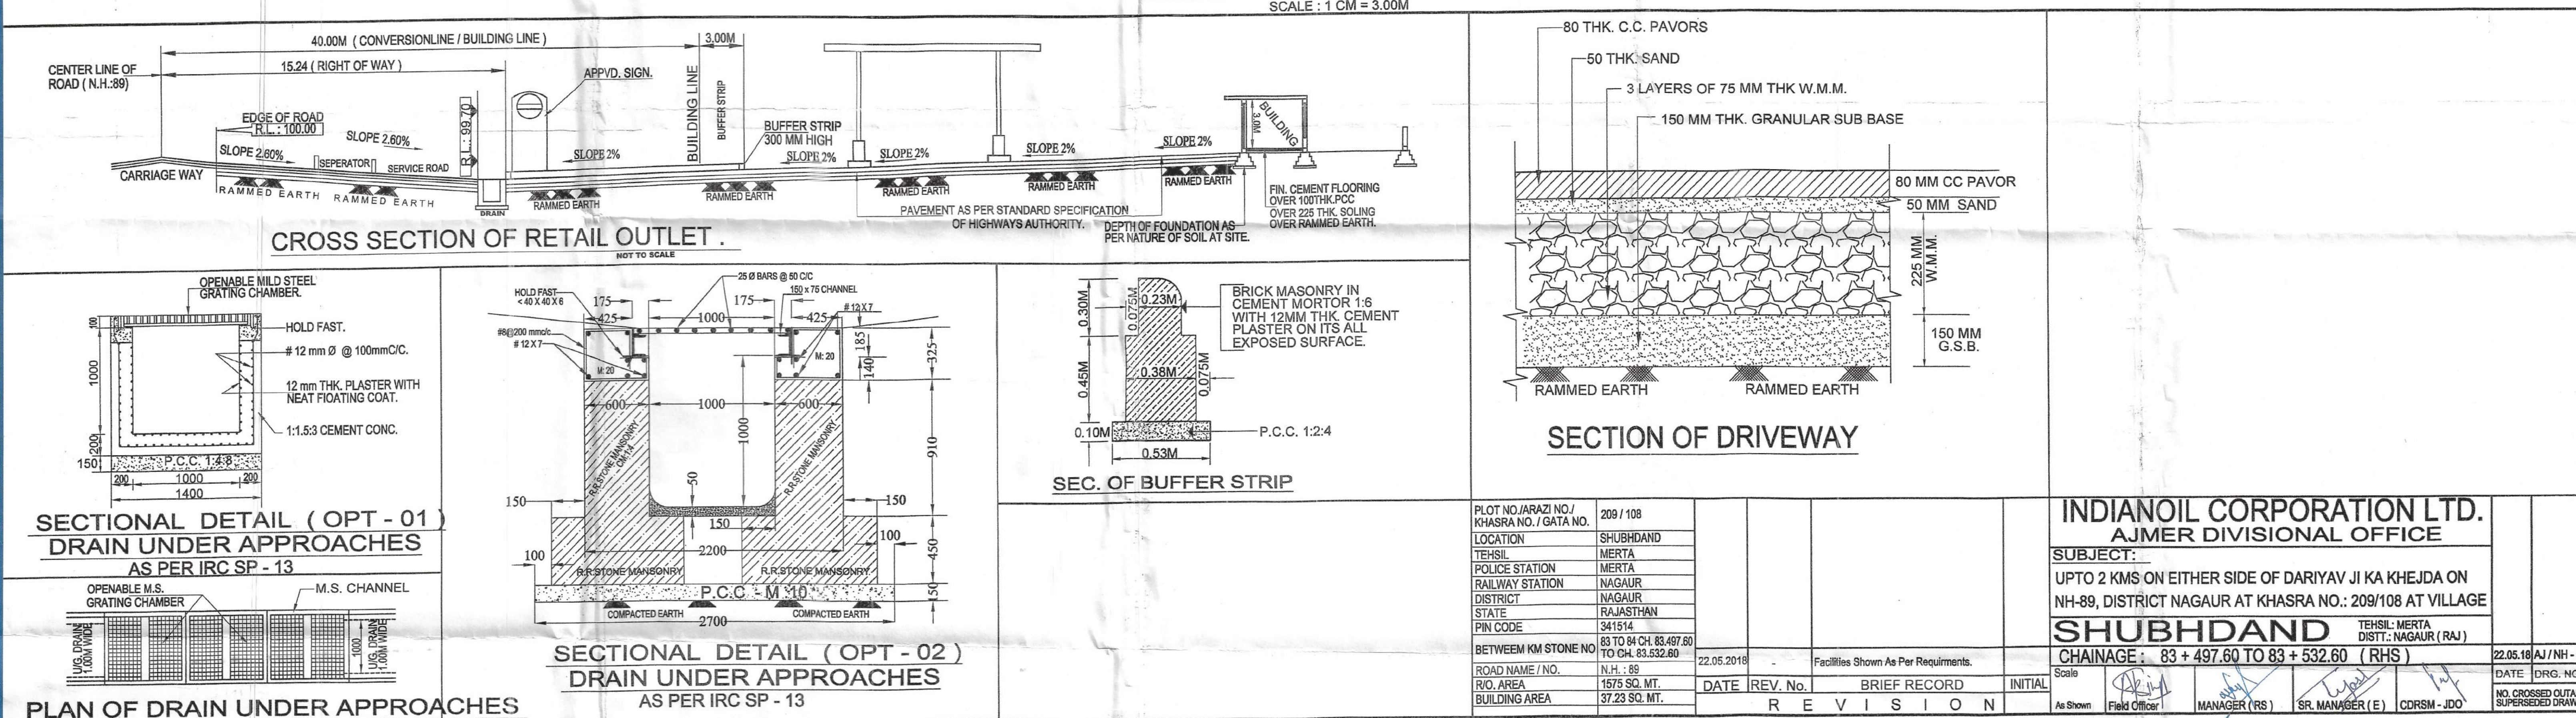

LINEAR LOCATION PLAN OF NH.: 89 SHOWING DETAILS OF 1500M BOTH SIDE FROM PROPOSED FUEL STATION OF INDIAN OIL AT CHAINAGE : 83 + 497.60 - 83 + 532.60 ( R.H.S ), AT VILL. : SHUBHDAND, TEHSIL : MERTA & DIST. : NAGOUR ( RAJ. )

Protections granted NOC vide  
Letter No. PRT/UAJ/TRJ/PS/RAJN/Est/84  
dated 25.11.2019