
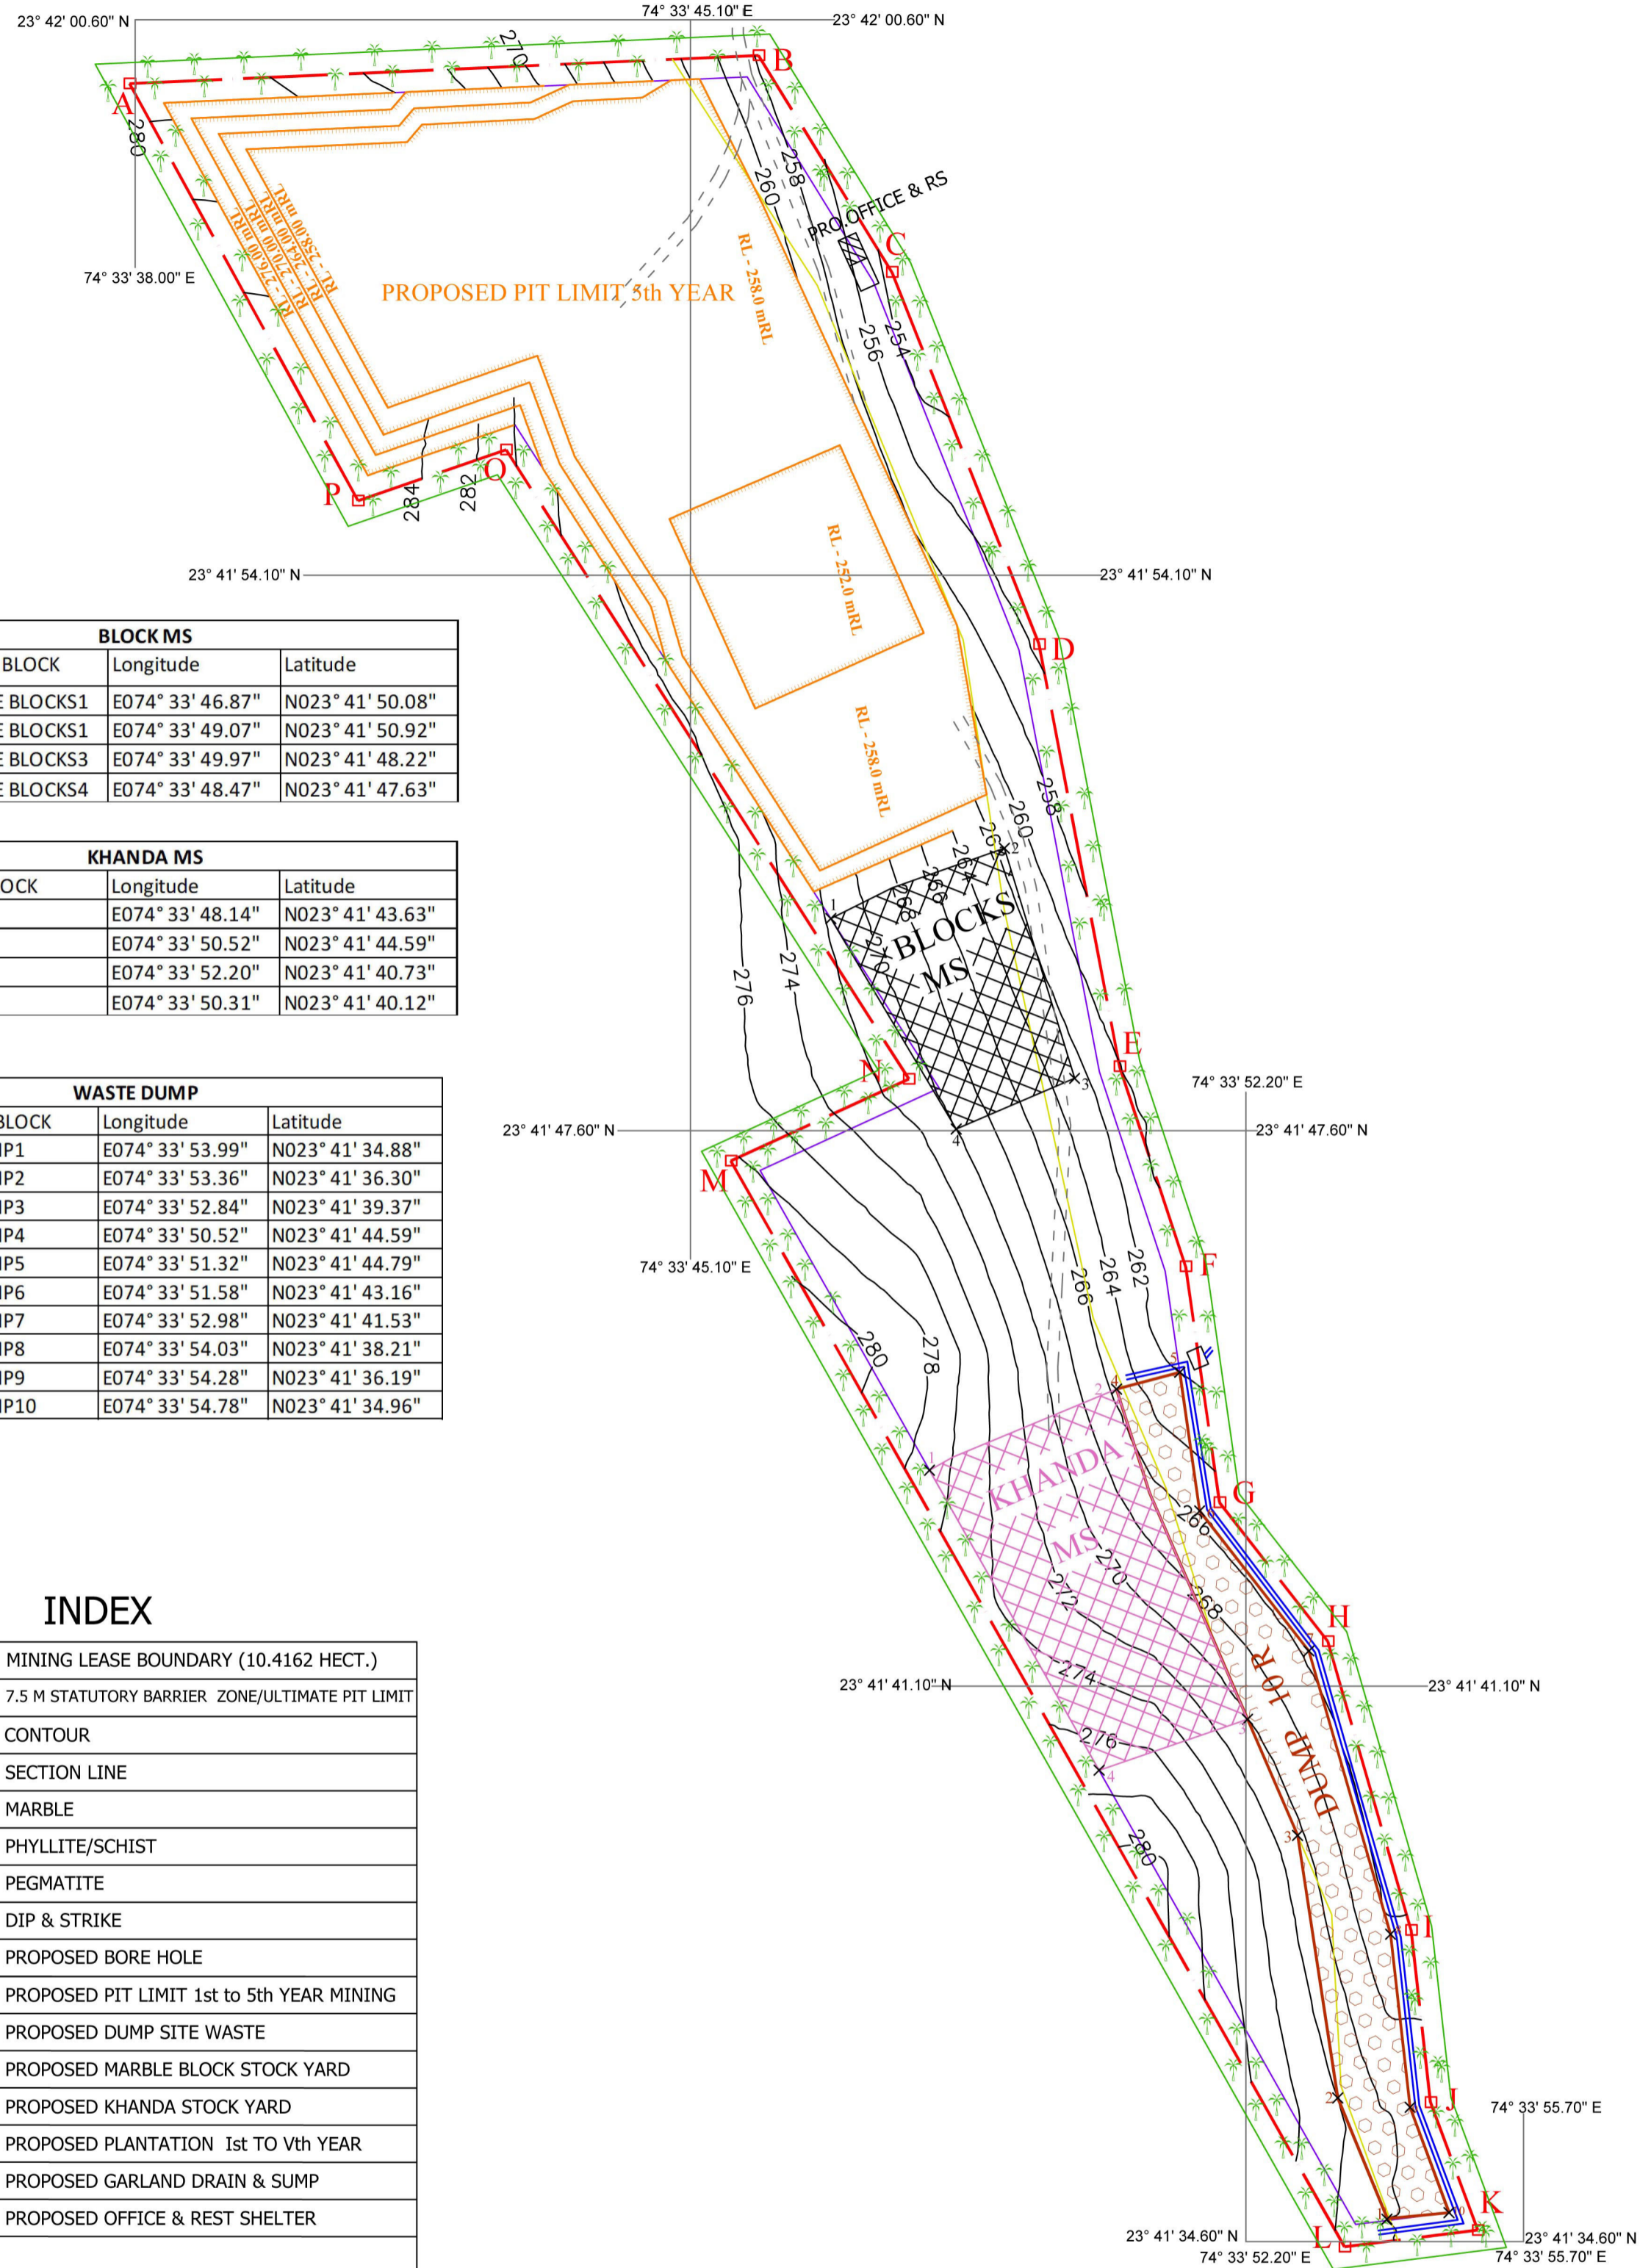


# MAP DEPICTING MINING LEASE AREA WITH PROPOSED DUMPING AREAS

SCALE -1 : 2000

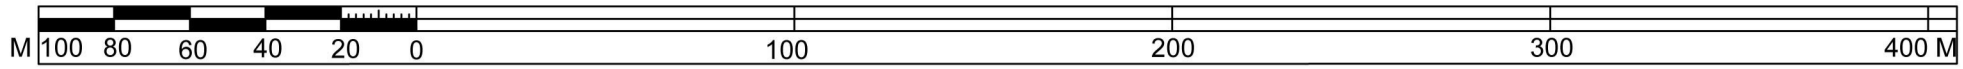

BLOCK MS			
S.no.	MS BARBLE BLOCK	Longitude	Latitude
1	MS MARBLE BLOCKS1	E074° 33' 46.87"	N023° 41' 50.08"
2	MS MARBLE BLOCKS1	E074° 33' 49.07"	N023° 41' 50.92"
3	MS MARBLE BLOCKS3	E074° 33' 49.97"	N023° 41' 48.22"
4	MS MARBLE BLOCKS4	E074° 33' 48.47"	N023° 41' 47.63"

KHANDA MS			
S.no.	KHANDA BLOCK	Longitude	Latitude
1	KHANDA1	E074° 33' 48.14"	N023° 41' 43.63"
2	KHANDA2	E074° 33' 50.52"	N023° 41' 44.59"
3	KHANDA3	E074° 33' 52.20"	N023° 41' 40.73"
4	KHANDA4	E074° 33' 50.31"	N023° 41' 40.12"

WASTE DUMP			
S.no.	MS BARBLE BLOCK	Longitude	Latitude
1	WASTE DUMP1	E074° 33' 53.99"	N023° 41' 34.88"
2	WASTE DUMP2	E074° 33' 53.36"	N023° 41' 36.30"
3	WASTE DUMP3	E074° 33' 52.84"	N023° 41' 39.37"
4	WASTE DUMP4	E074° 33' 50.52"	N023° 41' 44.59"
5	WASTE DUMP5	E074° 33' 51.32"	N023° 41' 44.79"
6	WASTE DUMP6	E074° 33' 51.58"	N023° 41' 43.16"
7	WASTE DUMP7	E074° 33' 52.98"	N023° 41' 41.53"
8	WASTE DUMP8	E074° 33' 54.03"	N023° 41' 38.21"
9	WASTE DUMP9	E074° 33' 54.28"	N023° 41' 36.19"
10	WASTE DUMP10	E074° 33' 54.78"	N023° 41' 34.96"

## INDEX

	MINING LEASE BOUNDARY (10.4162 HECT.)
	7.5 M STATUTORY BARRIER ZONE/ULTIMATE PIT LIMIT
	CONTOUR
	SECTION LINE
	MARBLE
	PHYLLITE/SCHIST
	PEGMATITE
	DIP & STRIKE
	PROPOSED BORE HOLE
	PROPOSED PIT LIMIT 1st to 5th YEAR MINING
	PROPOSED DUMP SITE WASTE
	PROPOSED MARBLE BLOCK STOCK YARD
	PROPOSED KHANDA STOCK YARD
	PROPOSED PLANTATION 1st TO Vth YEAR
	PROPOSED GARLAND DRAIN & SUMP
	PROPOSED OFFICE & REST SHELTER

**RDSA MINING LLP**  
  
**(V.K. GHIYA)**  
 Chief Executive Officer

**KELAMELA MARBLE AREA (PLOT No.-2/2019)**  
 NEAR VILLAGE - KELAMELA,  
 TEHSIL - PIPALKHUNT & DISTRICT- PRATAPGARH ( RAJASTHAN)

APPLICANT:- **M/s RDSA MINING LLP**  
 A-404,AMAR VILAS APARTMENT, MANISH ENCLAVE  
 OPP. NEW RTO OFFICE, BHUWANA, UDAIPUR (RAJ)-313004

SCALE-1 : 2000      AREA- 10.4162 HECT.

IT IS CERTIFIED THAT THIS PLAN IS BASED ON THE LEASE MAP AUTHENTICATED BY THE STATE GOVERNMENT AUTHORITY

CERTIFICATE - IT IS CERTIFIED THAT THIS PLAN IS PREPARED UNDER MY SUPERVISION & IS CORRECT TO THE BEST OF MY KNOWLEDGE.

PLACE- UDAIPUR  
 DATE- 06-04-2023

Authorised Signatory  
 M/s RDSA Mining LLP