



PHASE RECLAMATION AND AFFORESTATION PLAN OF DALPAHAR IRON & MN. MINES OF DHARAM CHAND JAIN OVER MINING LEASE AREA OF 250.00 ACRES OR 101.171HA. FOR IRON & MN. ORE IN BAITARANI R. F. UNDER BARBIL TAHASIL OF KEONJHAR DISTRICT, ODISHA.

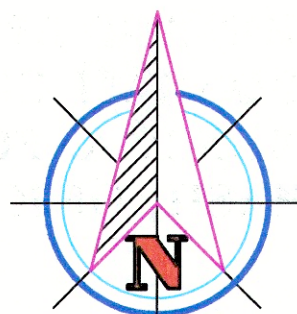

Ref. TISCO
PILLAR NO. - 30

SCALE : 1 : 4000

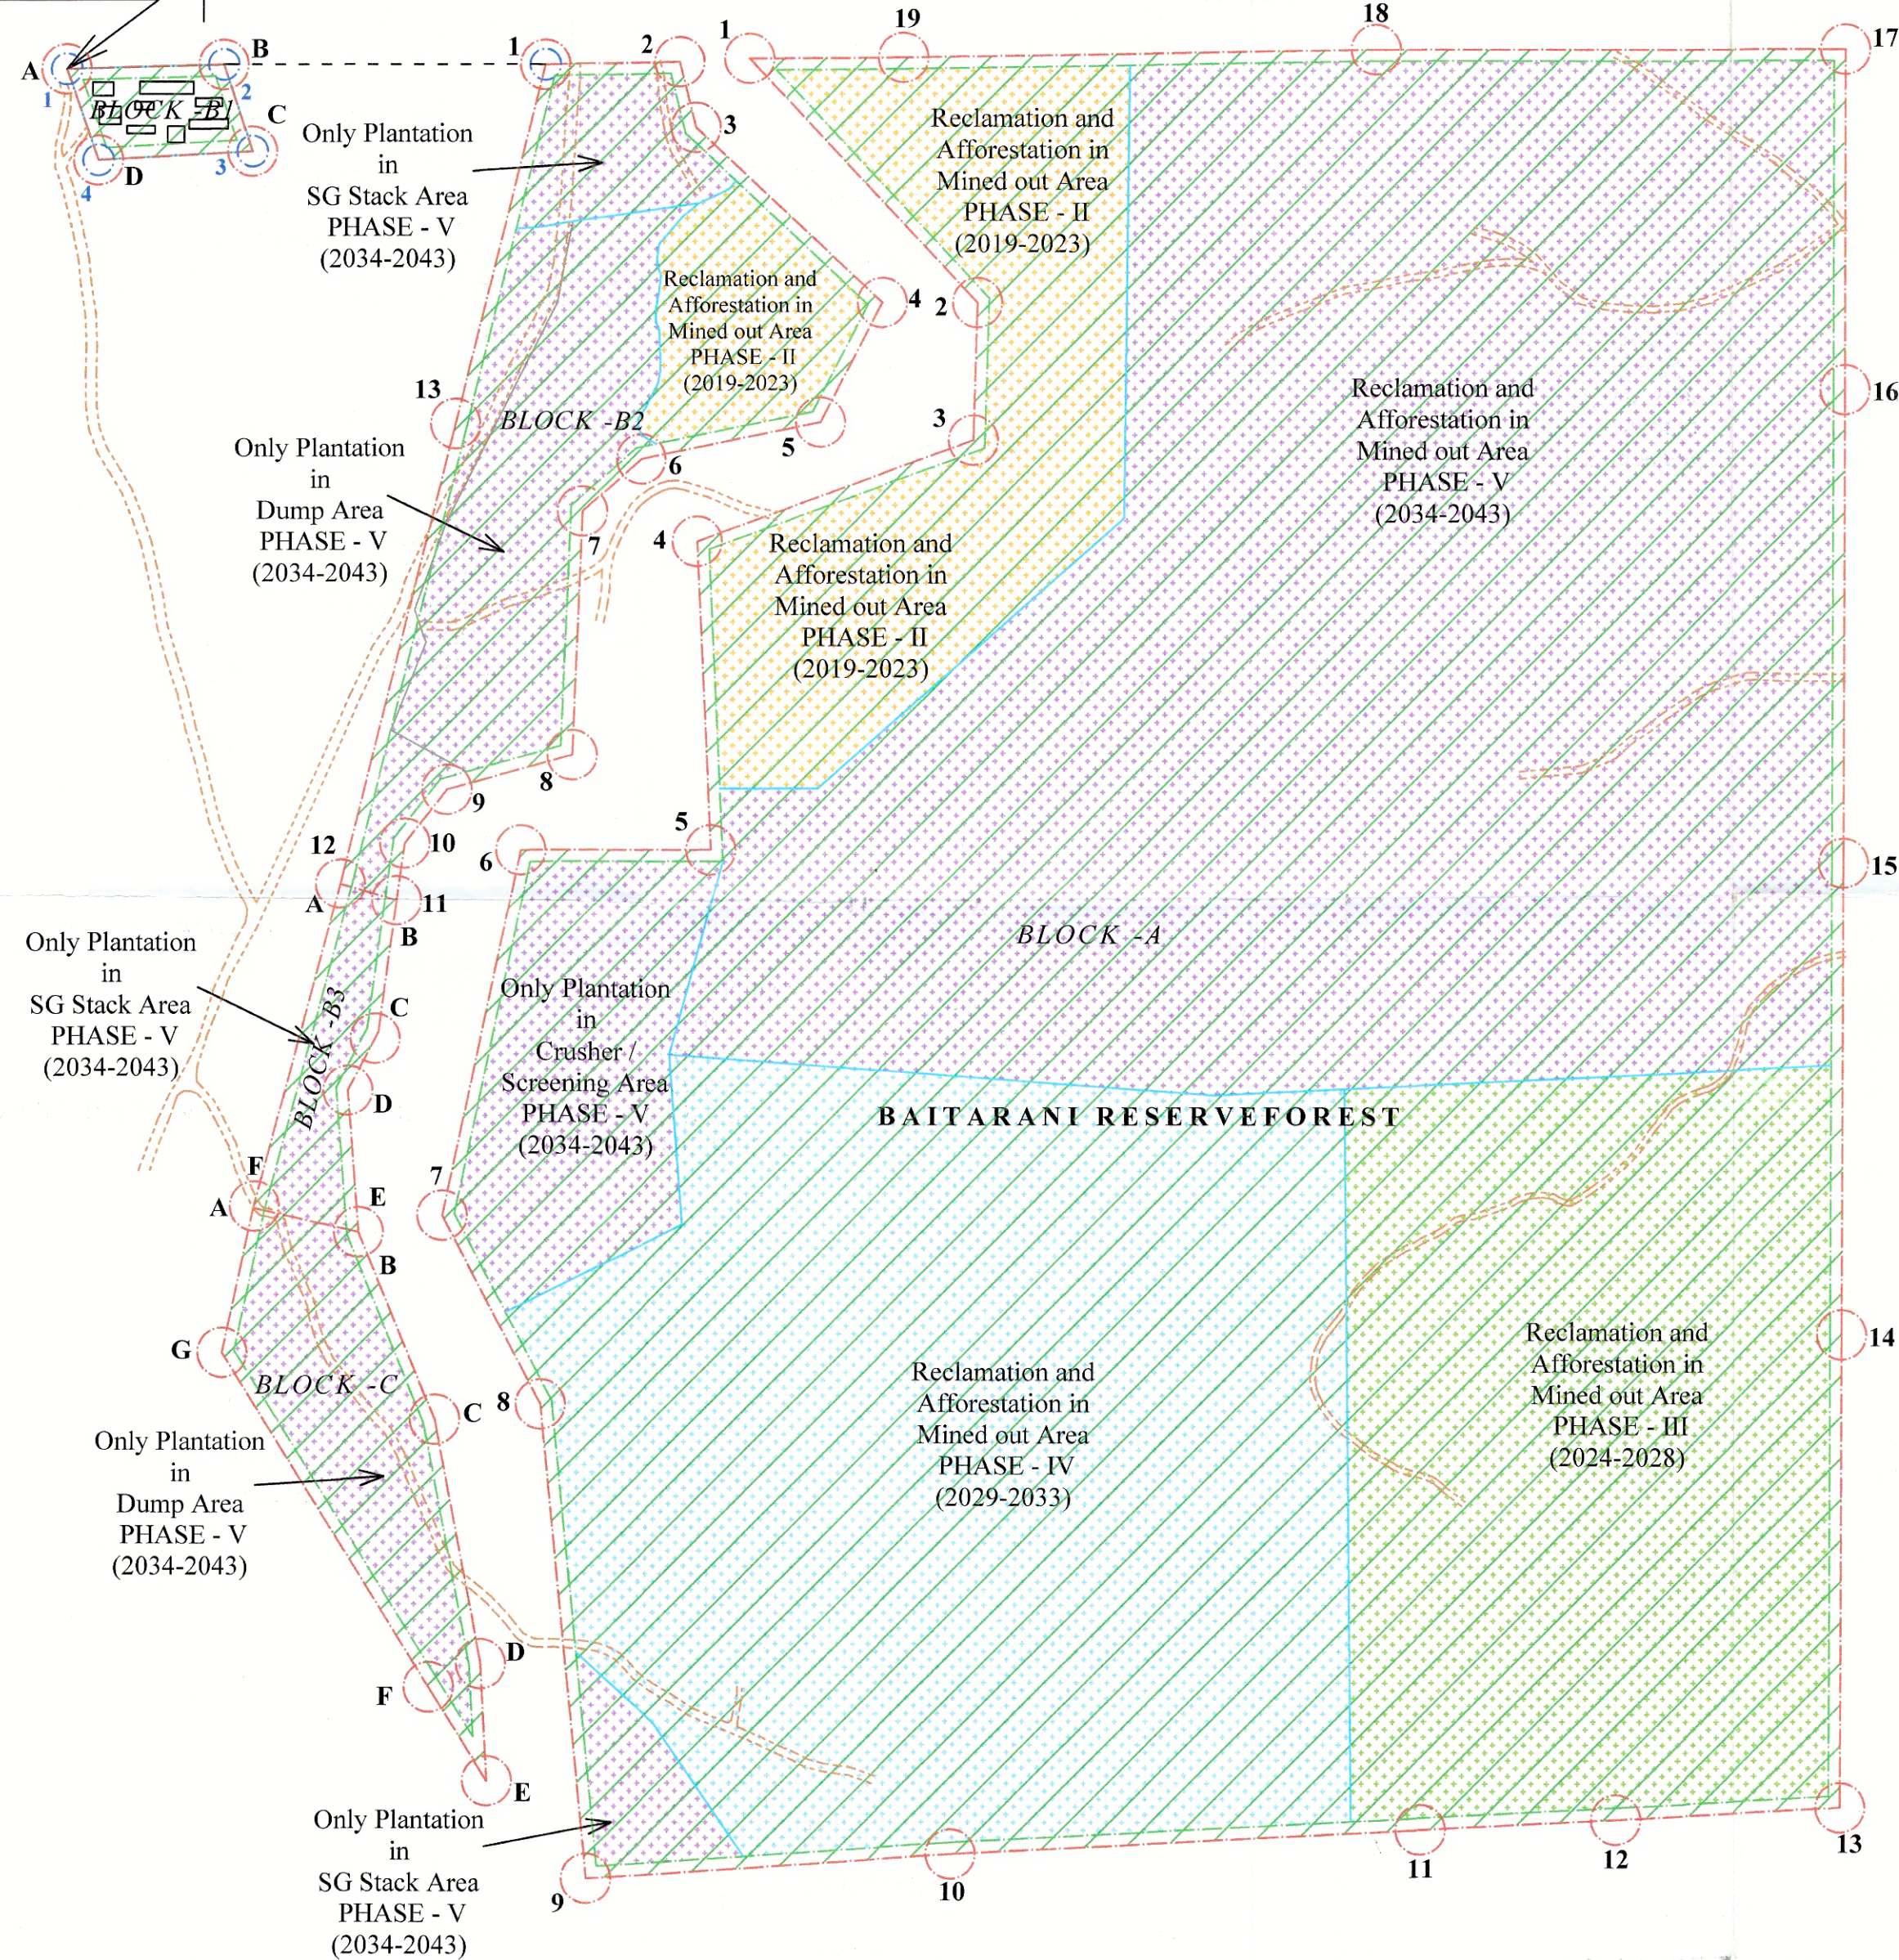

INDEX

- Lease Boundary
- Safety Zone
- Reserve Forest

PHASE WISE RECLAMATION & AFFORESTATION PROGRAMME

- PHASE - II (2019-2023)
- PHASE - III (2024 - 2028)
- PHASE - IV (2029 - 2033)
- PHASE - V (2034 - 2043)

PHASE WISE RECLAMATION & PLANTATION PROGRAMME

Phase	Year	Safety Zone area Plantation	Dump area / Sub Grade Stack area and other area to be planted (Ha)	Mined out area to be reclamation and planted (Ha)	Total in Ha.	No of seedlings to be planted	Remarks
I	2014 to 2018	5.300	Nil	Nil	5.300	8480	Plantation will be done in spacing 2.5 mtrs.
II	2019 to 2023	Nil	Nil	8.367	8.367	13388	
III	2024 to 2028	Nil	Nil	14.772	14.772	23636	
IV	2029 to 2033	Nil	Nil	23.448	23.448	37517	
V	2034 to 2043	Nil	12.818	36.097	48.915	78264	
Total		5.300	12.818	82.684	100.802	161285	

COUNTERSIGNED

Divisional Forest Officer
Keonjhar Division

[Signature]
Sr. Surveyor
O/o the Deputy Director of Mines
Joda

[Signature]
05/02/2014
Forest Range Officer
Champur Range

[Signature]
Lessee