


SAFETY ZONE PLAN OF DALPAHAR IRON & MN. MINES OVER AN AREA OF 250.00 ACRES OR 101.171 HA. FOR IRON & MN. ORE IN BAITARANI R.F. UNDER BARBIL TAHSIL OF KEONJHAR DISTRICT, ODISHA.

SCALE : 1 : 4000

Ref. TISCO
PILLAR NO. - 30

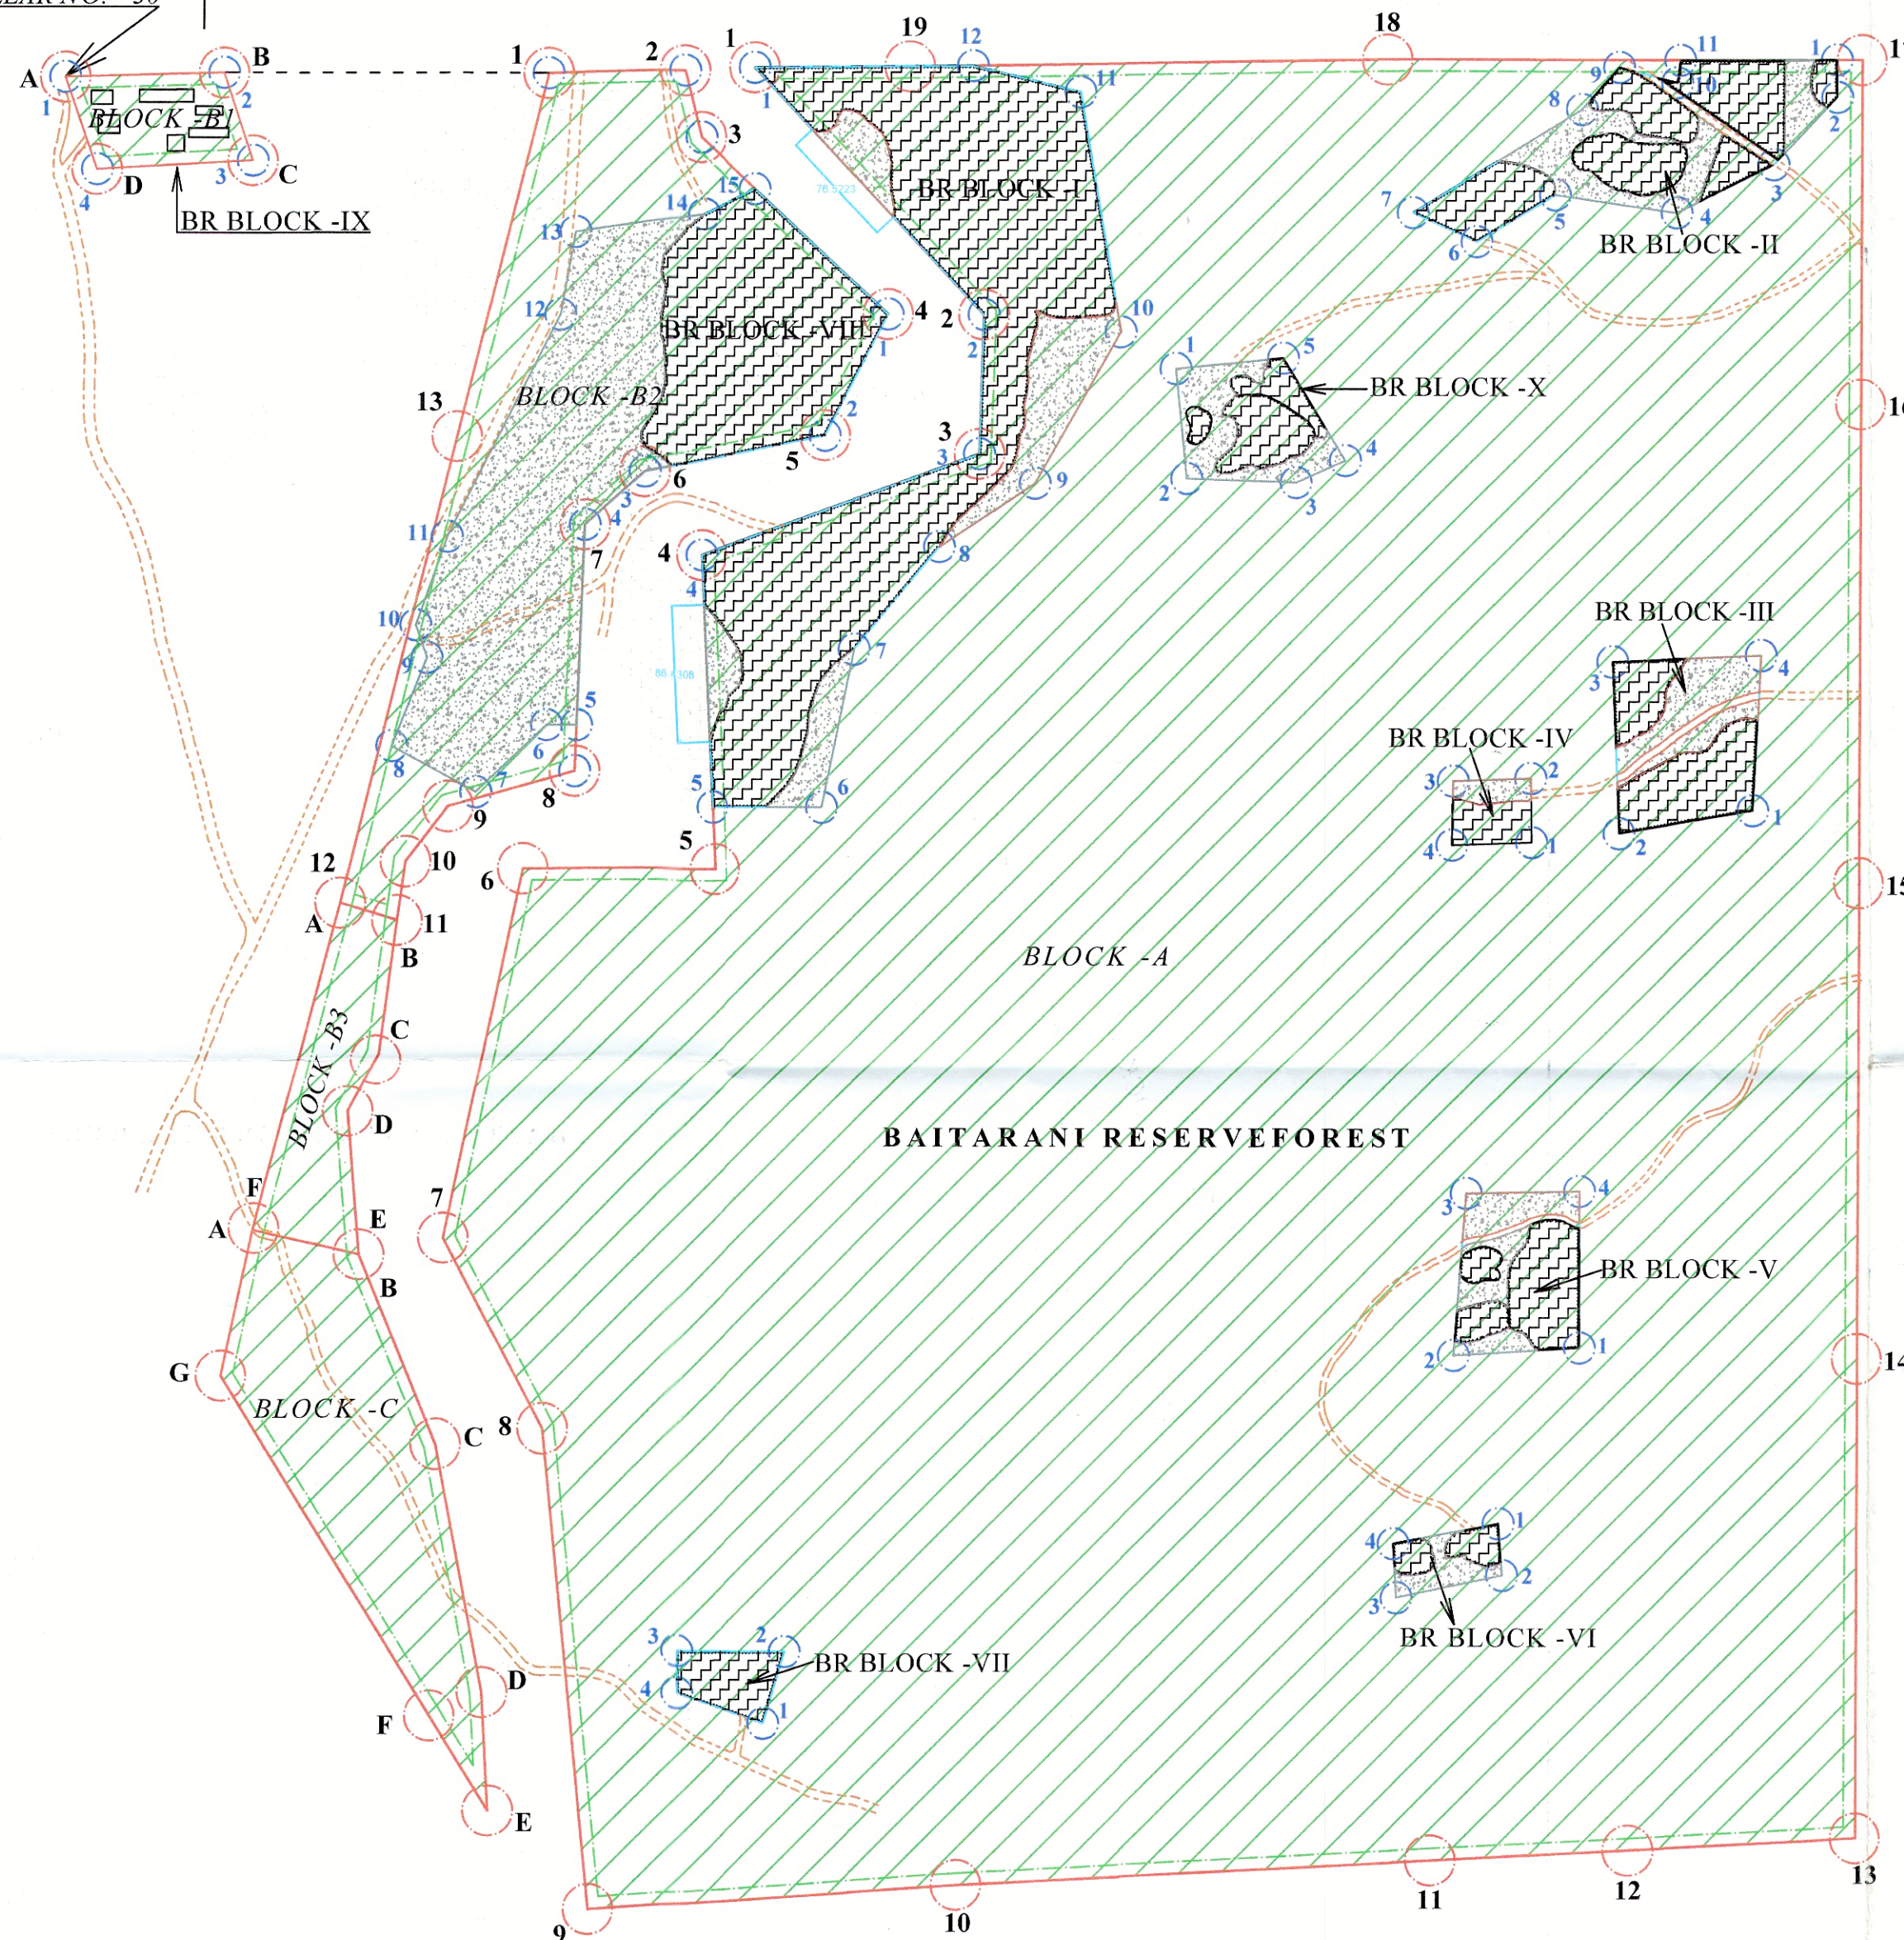

INDEX

- Lease Boundary
- Safety Zone
- Broken up (Prior to 1980) Boundary
- Reserve Forest
- Quarry (Broken up Prior to 1980)
- OB Dump (Broken up Prior to 1980)
- Camp / Hutting (Broken up Prior to 1980)
- Road (Broken up Prior to 1980)

DETAILS OF SAFETY ZONE AREA

Safety Zone Area				
7.5 mms from ML Boundary Line				
i) Block A - 4184.294 x 7.5/10000 = 3.138 Ha.				***Out of 5.375 Ha. ML boundary line safety zone area, 0.075 Ha. is already diverted for use of Road. Therefore final safety zone area will be 5.300 Ha.
ii) Block B1 - 316.992 x 7.5/10000 = 0.238 Ha.				
iii) Block B2 - 1422.197 x 7.5/10000 = 1.067 Ha.				
iv) Block B3 - 453.238 x 7.5/10000 = 0.339 Ha.				
v) Block C - 789.432 x 7.5/10000 = 0.593 Ha.				
	5.375	(-0.075)***	5.300	

COUNTERSIGNED

Divisional Forest Officer
Keonjhar Division

Deputy Director, Mines
Joda, Dist. - Keonjhar

Sr. Surveyor
O/o the Deputy Director of Mines
Joda

Forest Range Officer
Champus Range

TAHASILDAR
BARBIL
Lessee