


*TCS I - Typical Cross Section in Hills at Open Areas*

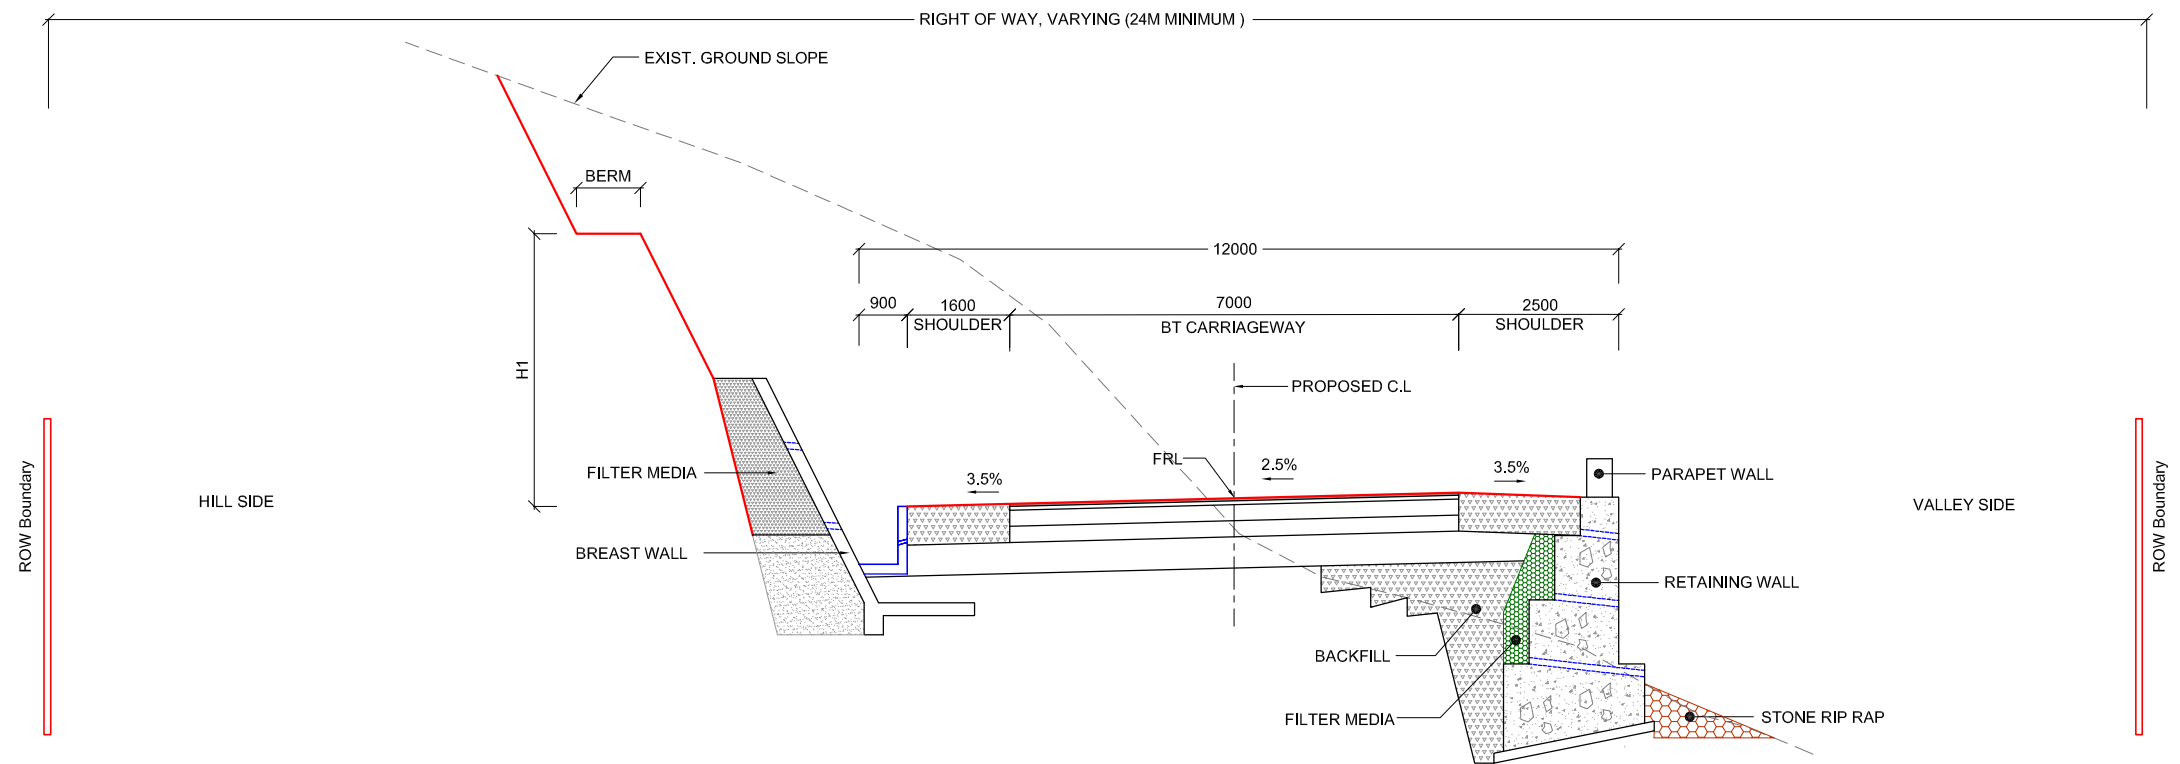

*TCS IV - Typical Cross Section with Breast Wall on hill side and Retaining Wall on valley side*