


FINAL LAYOUT PLAN OF PAKHNOJ SHEP 5.00MW

S.No.	Name of Component	Khasra No. / TUKDA NO.	MAHAL / Phati	SIZE OF COMPONENTS		AREA OF LAND		AREA (Hec.) Private Land	AREA (Hec.) Forest Land	Total Land in Ha.
				Length	Width	FOREST LAND (Sq. mt)	PRIVATE LAND (Sq. mt)			
1	Weir	Tukda No. 12	Soyal / Barsai	20	8	160.00	---	0.0160	0.0160	0.0160
2	Feeder Pipe	Tukda No. 11	Soyal / Barsai	400	2	800.00	---	0.0800	0.0800	0.0800
3	Desilting Tank	Tukda No. 9	Soyal / Barsai	25	10	250.00	---	0.0250	0.0250	0.0250
4	Power Pipe	Tukda No. 7	Soyal / Barsai	875	2	1750.00	---	0.1750	0.1750	0.1750
5	Forebay Tank	Tukda No. 6	Soyal / Barsai	20	10	200.00	---	0.0200	0.0200	0.0200
6	Penstock	Tukda No. 1, khasra No. 1975/2, 1938/2, 1935/3	Soyal / Barsai	958	3	2874.00	---	0.2874	0.2874	0.2874
7	Powerhouse Cum Switchyard	1937/4, 1935/5	Soyal / Barsai	40	20	800.00	---	0.0800	0.0800	0.0800
8	Tail Race	1937/3, 1936/2	Soyal / Barsai	25	2	50.00	---	0.0050	0.0050	0.0050
9	Underground Cable	1884/2, 1936/1, 1688/1, 1379/1, 1277/1	Soyal / Barsai	2022	0.6	1213.00	---	0.1213	0.1213	0.1213
10	Approach Road to Powerhouse Site	1935/8, 1914/2, 1913/1, 1885/2, 1885/4, 1884/3, 1908, 1907/1, 1888, 1859/1, 1851, 1833/1, 1836, 1575	Soyal / Barsai	2145.67	3	6437.00	---	0.6437	0.6437	0.6437
11	Approach Road to Weir Site	Tukda No. 2, 4, 5, Khasra No. 1945/4, 1946/1, 1937/2, 1937/5, 1935/7	Soyal / Barsai	2717.66	3	8153.00	---	0.8153	0.8153	0.8153
12	MD-1 (Muck Dumping)	Tukda No. 13	Soyal / Barsai	30	5	150.00	---	0.0150	0.0150	0.0150
13	MD-2 (Muck Dumping)	Tukda No. 10	Soyal / Barsai	30	10	300.00	---	0.0300	0.0300	0.0300
14	MD-3 (Muck Dumping)	Tukda No. 8	Soyal / Barsai	40	20	800.00	---	0.0800	0.0800	0.0800
15	MD-4 (Muck Dumping)	Tukda No. 14	Soyal / Barsai	10	8	80.00	---	0.0080	0.0080	0.0080
16	MD-5 (Muck Dumping)	Tukda No. 3	Soyal / Barsai	30	8	240.00	---	0.0240	0.0240	0.0240
17	MD-6 (Muck Dumping)	Khasra No. 1951/1	Soyal / Barsai	30	10	300.00	---	0.0300	0.0300	0.0300
18	MD-7 (Muck Dumping)	Khasra No. 1914/3	Soyal / Barsai	40	10	400.00	---	0.0400	0.0400	0.0400
TOTAL LAND REQUIREMENT								0.0000	2.4957	2.4957

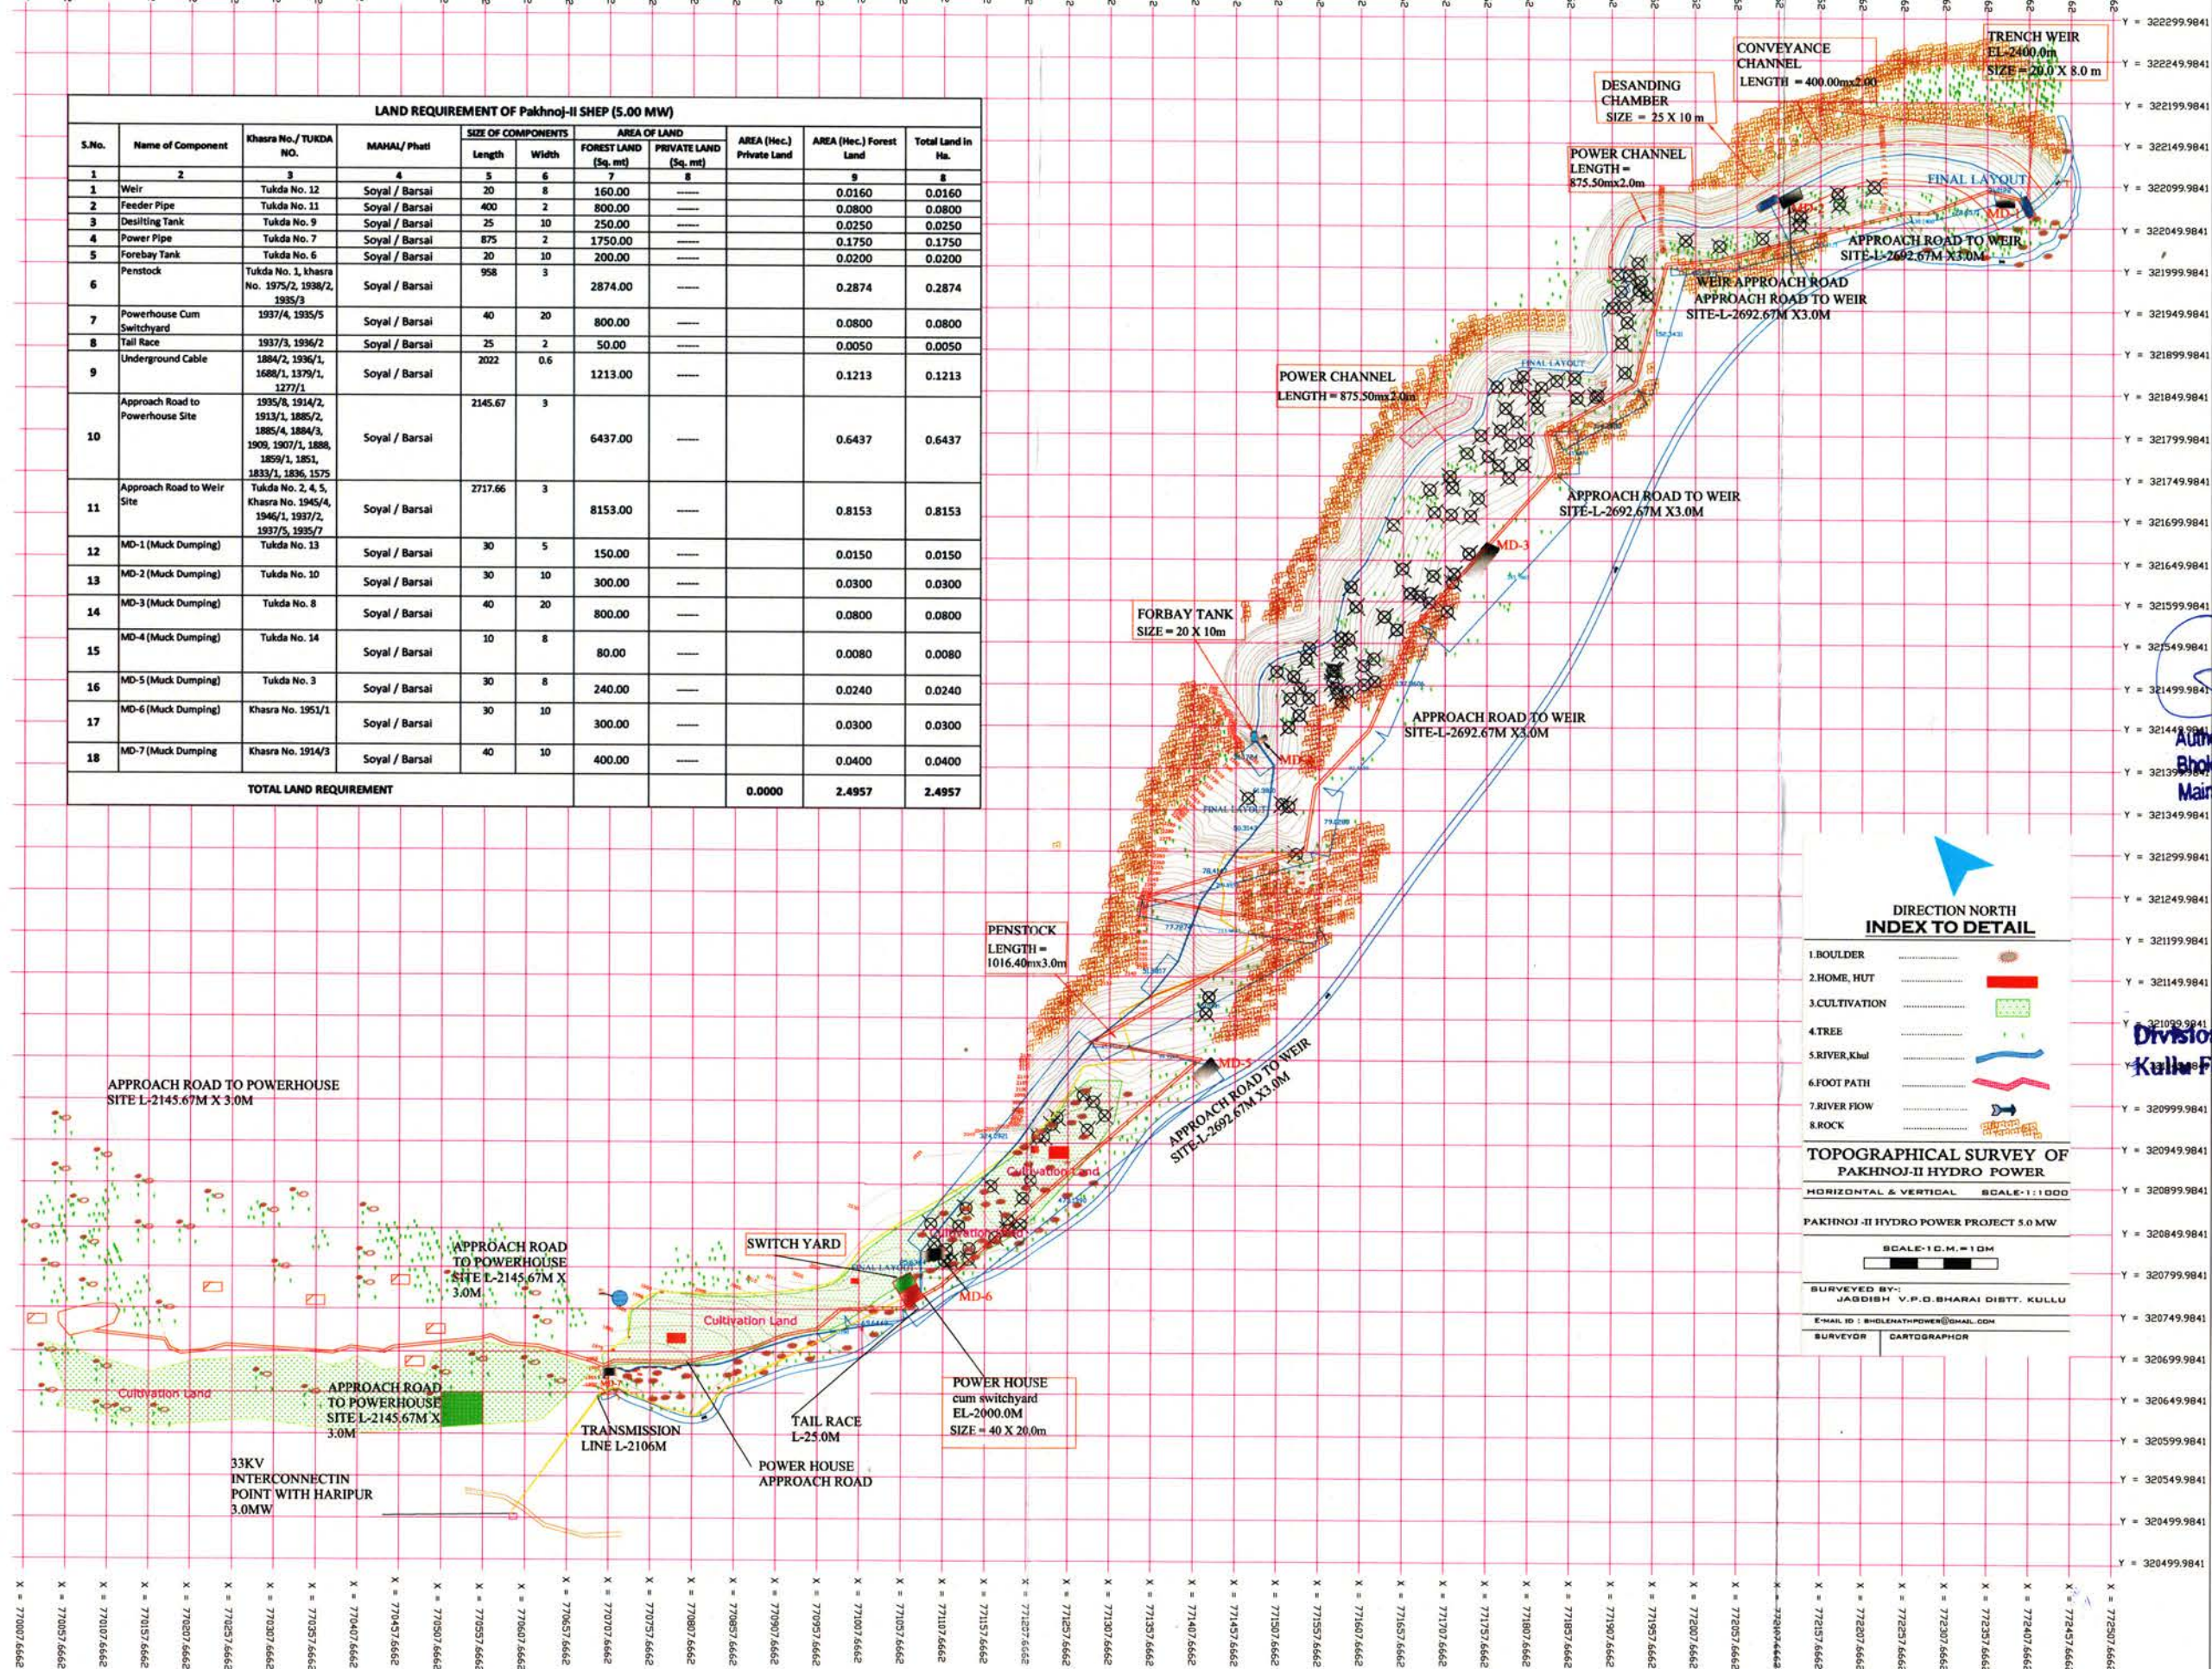

Authorised Signatory
Bholenath Power Const. Co. Pvt. Ltd.
Main Bazar Bhuntar, Distt. Kullu (H.P.)

Divisional Forest Officer
Kullu Forest Division, Kullu