


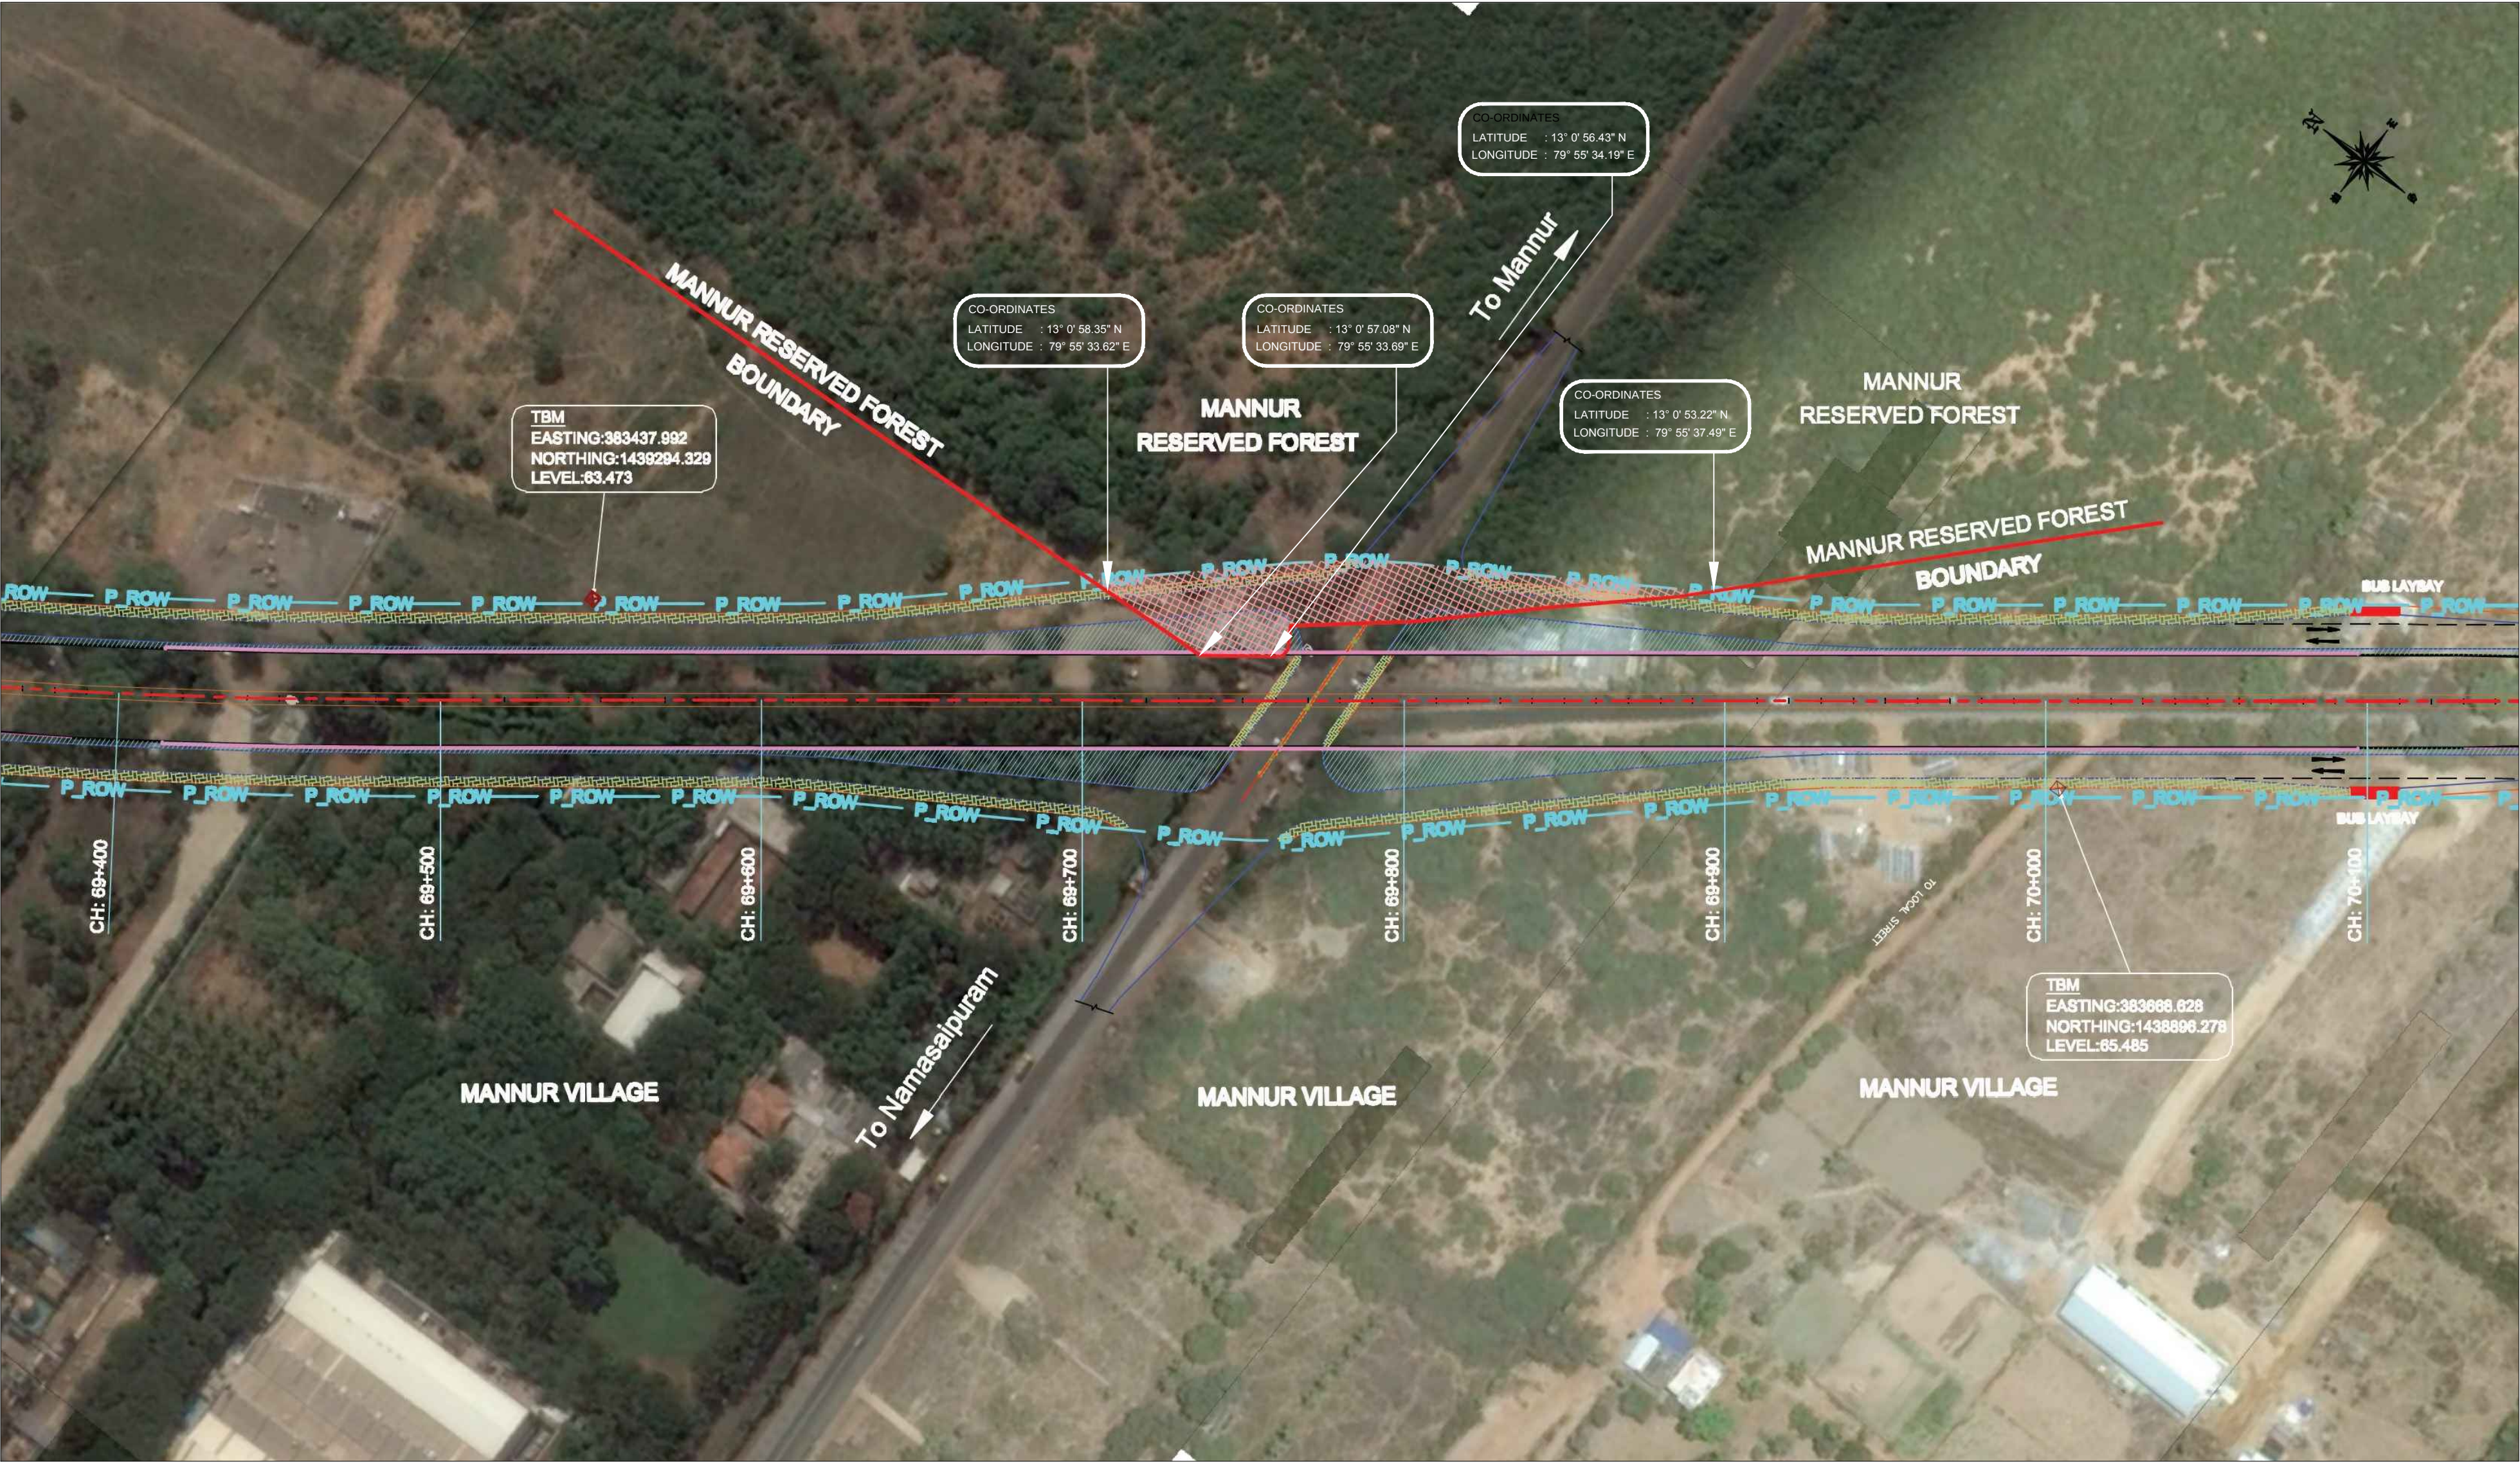

LEGENDS :-


- PROPOSED ROAD CENTRE LINE
 - PROPOSED RIGHT OF WAY
 - FOREST LAND
- Scale :-1:2500



GOVERNMENT OF TAMILNADU
HIGHWAY DEPARTMENT
C & M ,CHENNAI CIRCLE

PERIPHERAL ROAD CONNECTING MAHABALIPURAM TO ENNORE PORT (VIA)
SINGAPERUMALKOIL, SRIPERUMBUDUR, THIRUVALLUR, THAMARAIPAKKAM,
PERIYAPALAYAM, PUDUVOYAL AND KATTUPALLI, FOR A LENGTH OF 133.65KM

PROJECT ROAD IN MANNUR RESERVED FOREST AREA
(FROM Ch:69+700 to Ch:69+900)

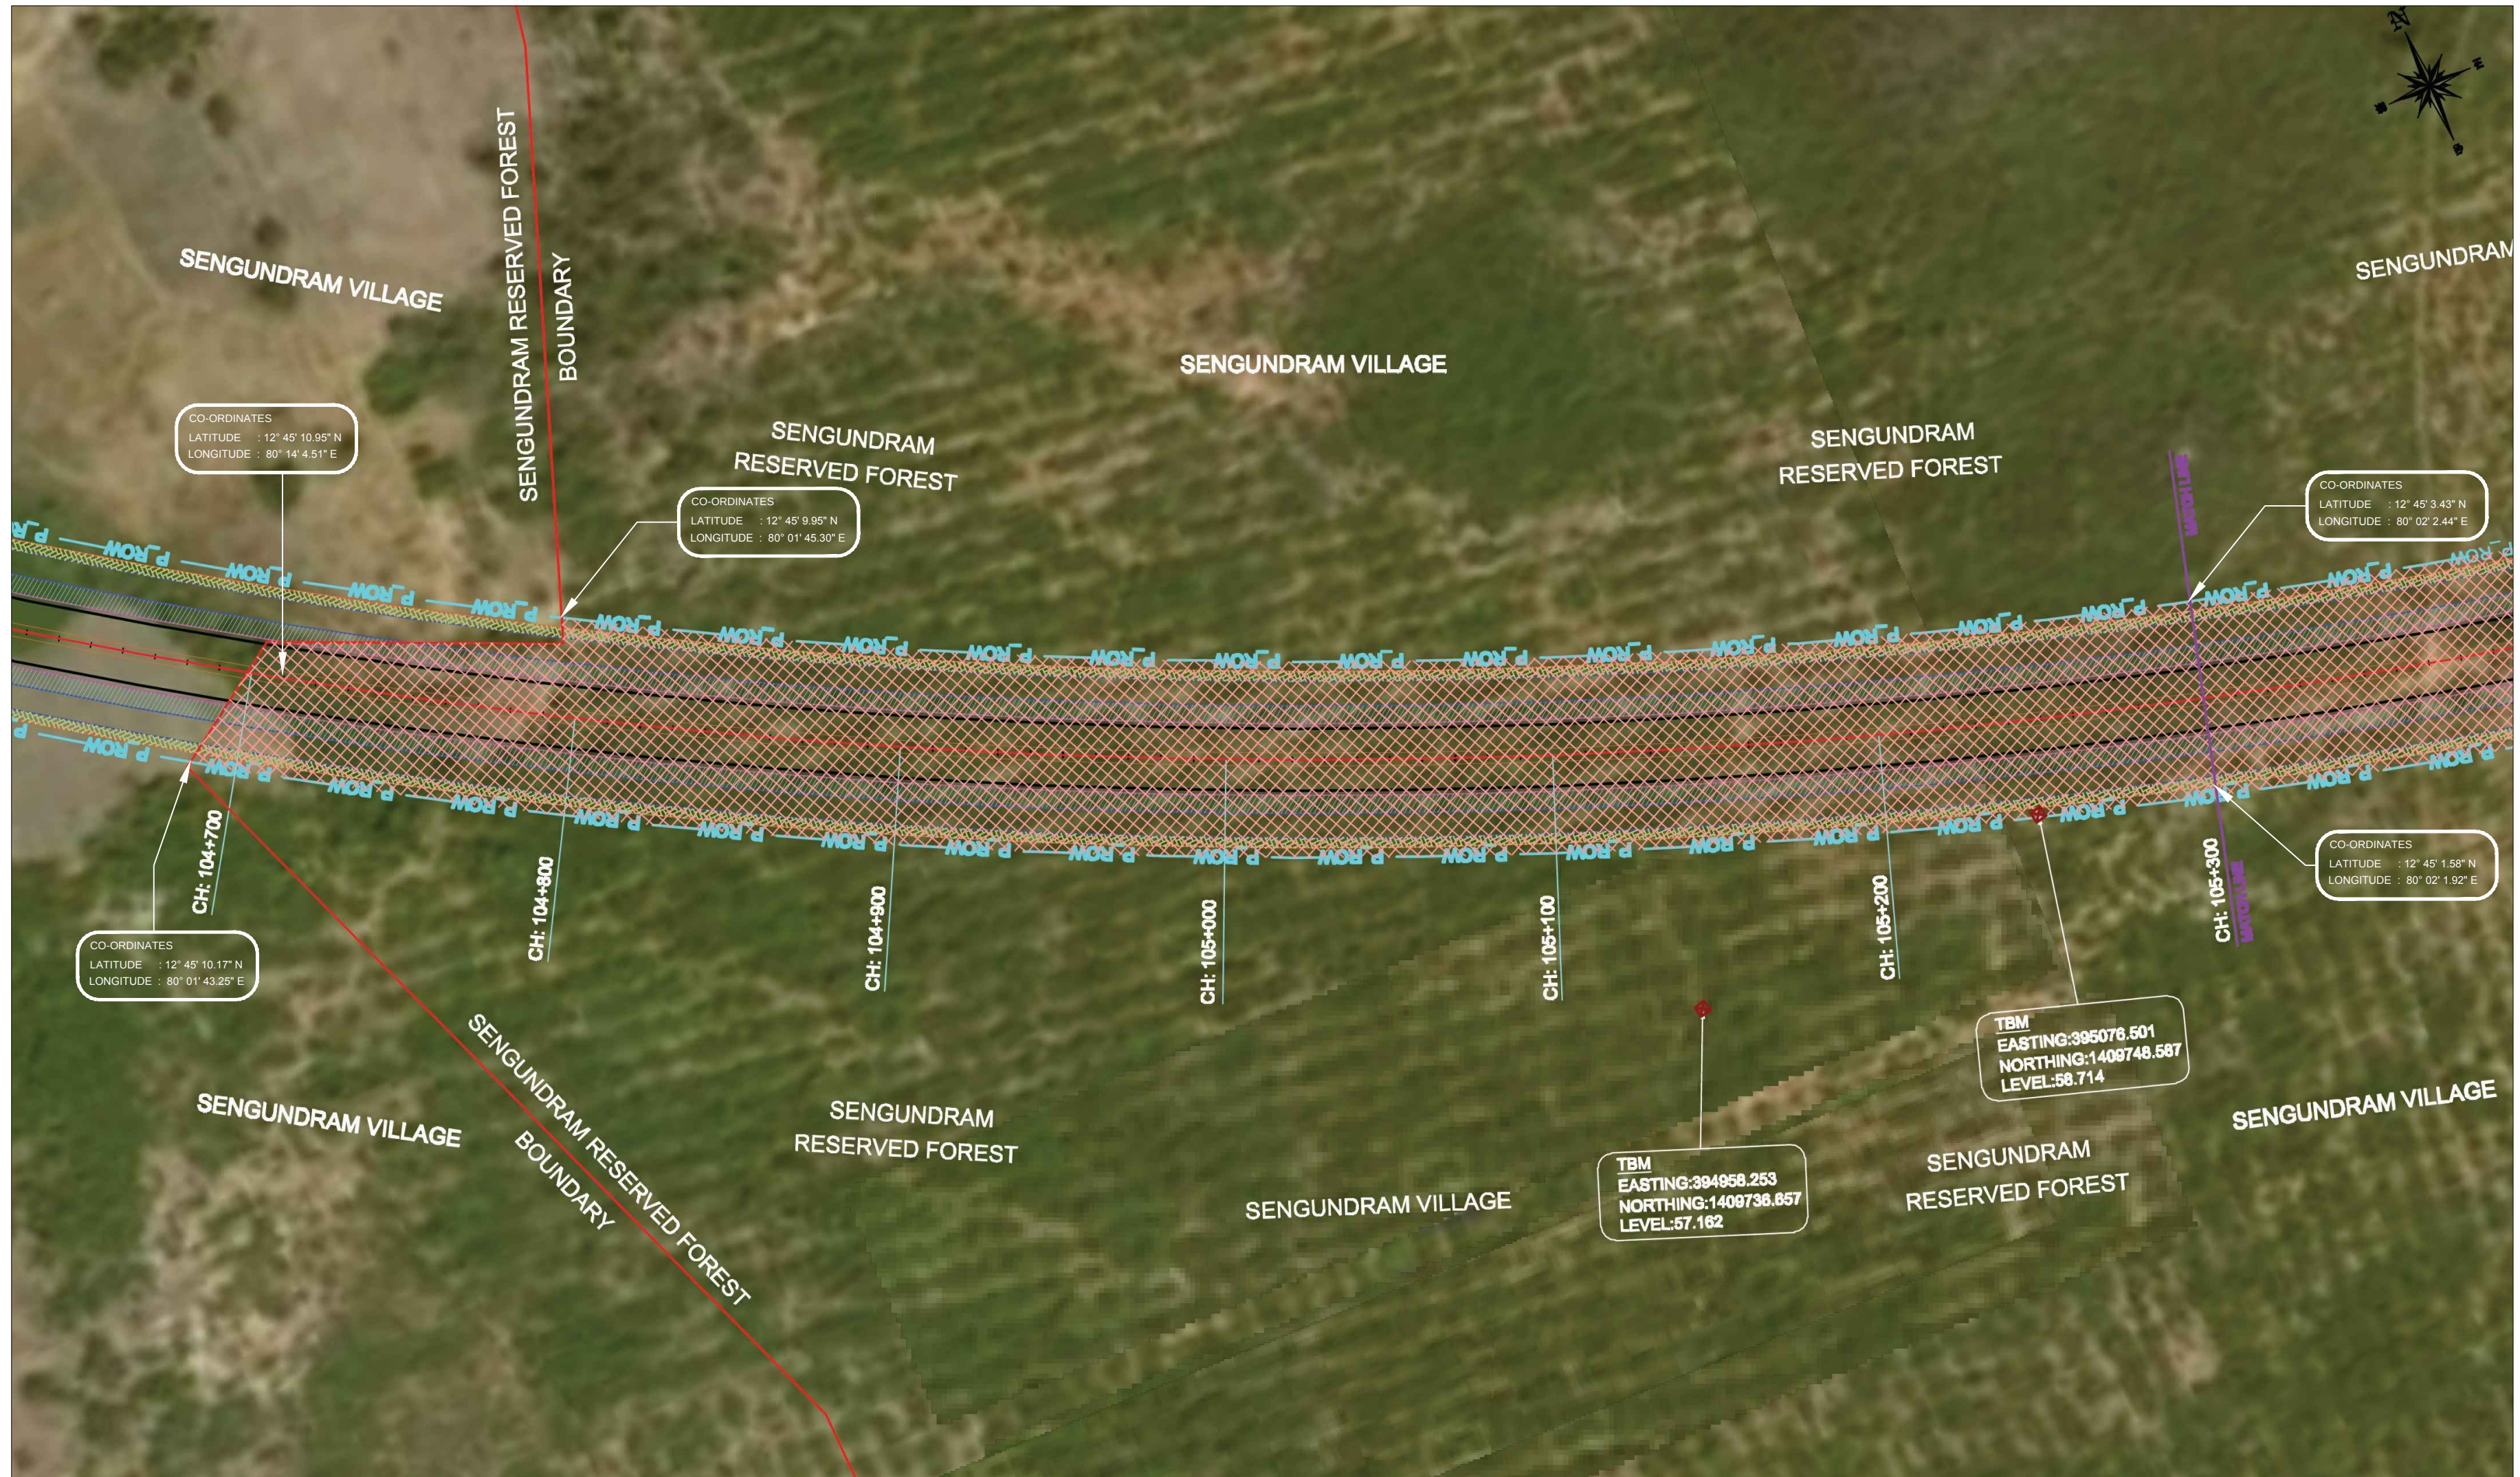

LEGENDS :-

- PROPOSED ROAD CENTRE LINE
 - PROPOSED RIGHT OF WAY
 - FOREST LAND
- Scale :-1:2500



GOVERNMENT OF TAMILNADU
HIGHWAY DEPARTMENT
C & M ,CHENNAI CIRCLE

PERIPHERAL ROAD CONNECTING MAHABALIPURAM TO ENNORE PORT (VIA)
SINGAPERUMALKOIL, SRIPERUMBUDUR, THIRUVALLUR, THAMARAIPAKKAM,
PERIYAPALAYAM, PUDUVOYAL AND KATTUPALLI, FOR A LENGTH OF 133.65KM

PROJECT ROAD IN SENGUNDRAM RESERVED FOREST AREA
(FROM Ch:104+690 to Ch:105+300)



LEGENDS :-

- PROPOSED ROAD CENTRE LINE
 - PROPOSED RIGHT OF WAY
 - FOREST LAND
- Scale :-1:2500



GOVERNMENT OF TAMILNADU
HIGHWAY DEPARTMENT
C & M ,CHENNAI CIRCLE

PERIPHERAL ROAD CONNECTING MAHABALIPURAM TO ENNORE PORT (VIA)
SINGAPERUMALKOIL, SRIPERUMBUDUR, THIRUVALLUR, THAMARAIPAKKAM,
PERIYAPALAYAM, PUDUVOYAL AND KATTUPALLI, FOR A LENGTH OF 133.65KM

PROJECT ROAD IN SENGUNDRAM RESERVED FOREST AREA
(FROM Ch:105+300 to Ch:105+950)



-

PERIPHERAL ROAD CONNECTING MAHABALIPURAM TO ENNORE PORT (VIA)
SINGAPERUMALKOIL,SRIPERUMBUDUR,THIRUVALLUR,THAMARAIPAKKAM,
PERIYAPALAYAM,PUDUVOYAL AND KATTUPALLI, FOR A LENGTH OF 133.65KM

PROJECT ROAD IN THIRUTTERI RESERVED FOREST AREA
(FROM Ch:103+700 to 104+200)