

SALES BUILDING


SL. NO.	TYPE	SIZE IN mm	AREA sqm
1	LUBE STORE	3600x1600	5.76
2	ELEC ROOM	2100x4040	8.48
3	DEALER'S RM	2700x2325	6.24
4	PICK UP COUNTER	2650x4040	10.70
5	TOILET	1500x2925	4.38
6	STAFF TOILET	1500x2925	4.38
7	PCO	1100x1000	1.10
8	WATER	900x1000	0.90
9	LOCKERS	1500x1600	2.91
10	ACCOUNTANT ROOM	2400x2325	5.54

SCHEDULE OF DISPENSING UNIT

S. NO.	DISPENSING UNIT	PRODUCT	No.	CLASS
1	MONO	MS/POWER	03	A
2	MONO	HSD/TURBO	03	B

SCHEDULE OF TANK

S. NO.	SIZE	PRODUCT	CAPACITY	CLASS	REMARKS
1	6.00M LONGX2.25M Ø	HSD	22 KL	B	U/G TANK
2	5.50M LONGX2.00M Ø	HSD	16 KL	B	U/G TANK
3	5.50M LONGX2.00M Ø	MS	16 KL	A	U/G TANK

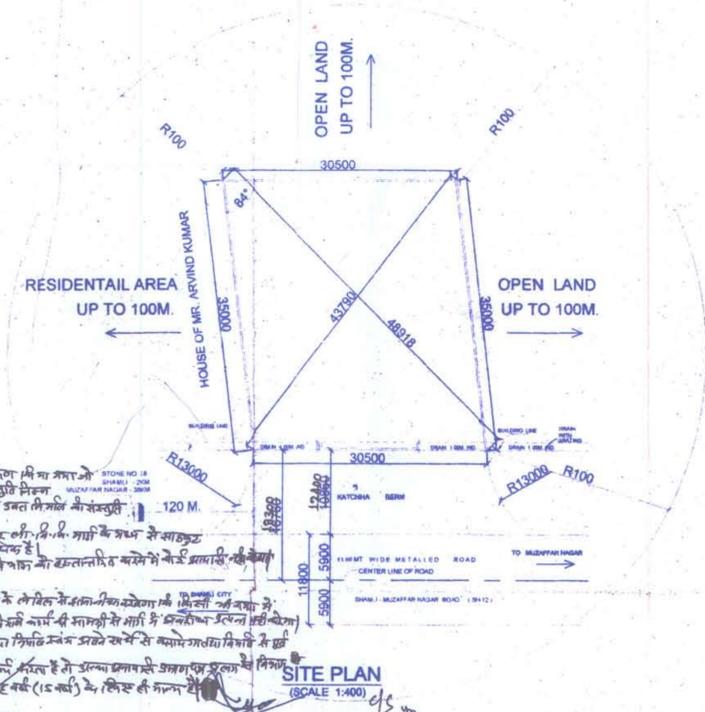








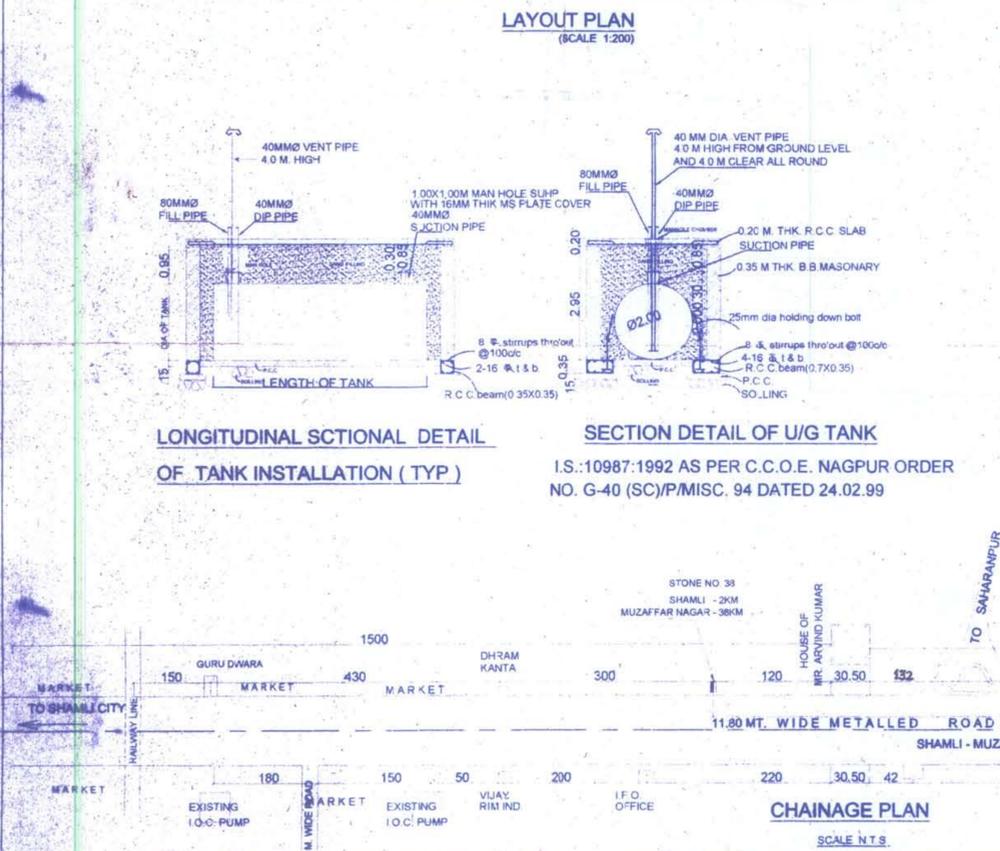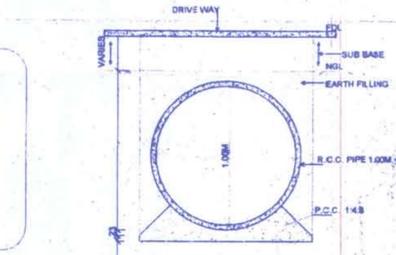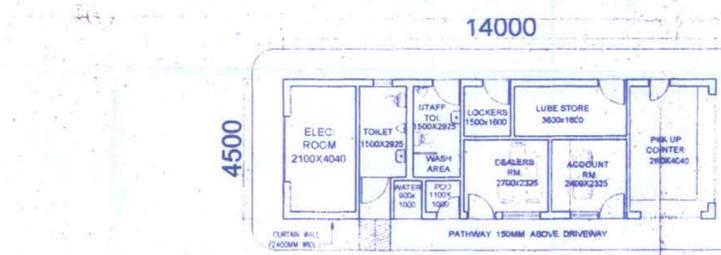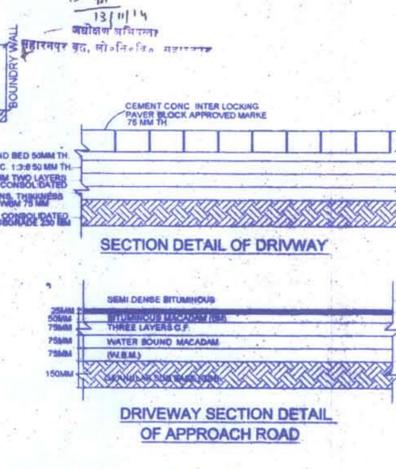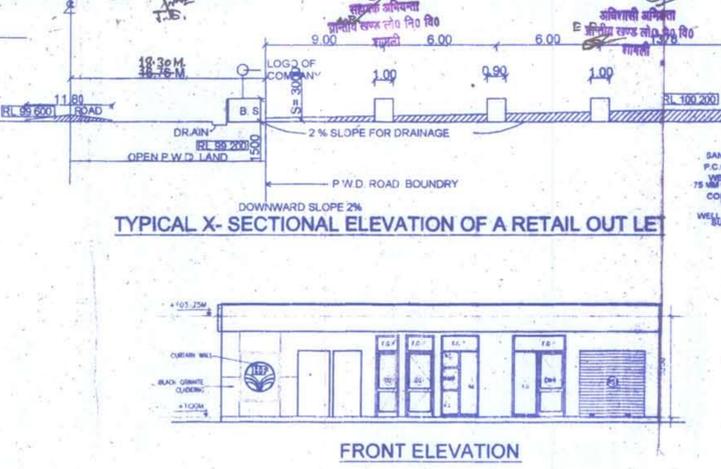

SAJRA PLAN (SCALE N.T.S.)

COMPANY REQUIRED PLOT = 30 Mx30 M
OWNERS OFFER PLOT = 30.50 Mx35 M

AREA CHART :-	SQ. MT.
1. TOTAL PLOT AREA	1050.00
2. OPEN AREA	867.00
3. CANOPY AREA	240.00
4. BUILDING AREA	63.00
5. TOTAL COVD. AREA ON GROUND FLOOR	63.00

- ### NOTES :-
- ALL DIMENSIONS ARE IN MILLIMETERS.
 - VENT PIPES 4 M HIGH AND END COVERED WITH 2 LAYERS OF BRASS WIRE GAUGE 11 MESH PER LINEAR CENTIMETER.
 - F-FITTINGS FITTED WITH CAMLOCK COUPLING AND AIR TIGHT. THREADED BRASS CAP FOR DECANTING FROM TANK LORRY.
 - DIP PIPES WITH CAP ASSEMBLY.
 - ALL ELECTRICAL FITTING AREA FLAME PROOF CONFORMING TO U.S. 2148.
 - ALL DOORS OF BUILDING TO BE OPENED OUTWARDLY.
 - NO SEWER OR SURFACE DRAIN WITHIN 6M. OF THE U/G TANK & DIA.
 - PREMISES TO BE USED FOR ONLY STORAGE OF PETROLEUM PRODUCTS.
 - TANKS AREA PAINTED WITH TOW LAYERS OF HOT BITUMEN OVER TWO COATS OF RED LEAD PRIMER TO PROTECT AGAINST CORROSION.
 - FABRICATED DESIGN OF UNDER GROUND STORAGE TANK AREA CONFORMING TO I.S. 10987:1992 AS PER C.C.O.E. NAGPUR ORDER NO. G-40 (SC)/P/MISC. 94 DATED 24.02.99
 - S.B. SANDBUCKET 10 NOS. AS PER EXPLOSIVE S RULES.
 - F.E. FIRE EXTINGUISHER 10 NOS. AS PER EXPLOSIVE RULES.
 - TANK SHOULD BE GIVEN HYDROSTATIC PRESSURE TEST PRIOR TO INSTALLATION AND BEFORE ANY PROTECTIVE COATING AS APPLIED. THE TEST SHOULD BE MAINTAINED AT A CONTROLLED PRESSURE OF 0.38 KG./SQ. CM. FOR 2 HOURS.
 - DIP ROD SUPPLIED WITH THE TANK FOR THIS TYPE OF INSTALLATION SHOULD BE 3280 LONG INSTEAD OF STANDARD 2350 MM.
 - FABRICATION THICKNESS OF SHELL PLATES AND END PLATE OF TANKS. 22 KL-SHELL-6MM END-8MM. 15.20KL-SHELL-6MM END-8MM.
 - TANKS CONFORMS TO 124.125 & 131 OF THE PETROLEUM - 2002
 - ALL LIGHT POLES AREA FITTED AS PER APPROVAL OF CCE NAGPUR VIDE LETTER NO. PL-111(MB) DATED 28.11.1983.
 - NATURAL DOWN SLOPE FROM THE EDGE OF METALLED ROAD TO CULVERT ON APPROACHES SHALL BE MAINTAINED FREE FLOW OF WATER TOWARDS DRAIN.
 - SITE MEETS APPLICABLE IRC 1983 NORMS. WITH LATEST AMENDMENTS.
 - EV = EXTENDED VENT POINTS. EF = EXTENDED FILL POINT S.
 - THE PROPOSED SITE IS FREE FROM ANY TYPE OF LITIGATION AND NO CASE IS PENDING IN ANY COURT OF LAW.
 - NO ELECTRICAL LINE IS PASSING OVER THE RO PREMISES.

HINDUSTAN PETROLEUM CORP. LTD.
RETAIL REGIONAL OFFICE VED VYAS PURI, MEERUT

PROPOSED PETROL PUMP SITE FOR HINDUSTAN PETROLEUM CORP. LTD. AT KHASRA NO. 1677, VILL.- SHAMLI, TEH.- SHAMLI, DISTT. - SHAMLI.

DRG. NO. - HPC/EXP/APP/SHAMLI/08 DATE: 16/09/13


CHK. BY: [Signature]