


THE PLAN SHOWING PROPOSED ROAD ALIGNMENT FOR
SRI SAIRAM INSTITUTE OF TECHNOLOGY, WEST TAMBARAM
COMPRISED AT S. NO 368, NADUVVERAPATTI
REVENUE VILLAGE,
NALLUR. R.F.

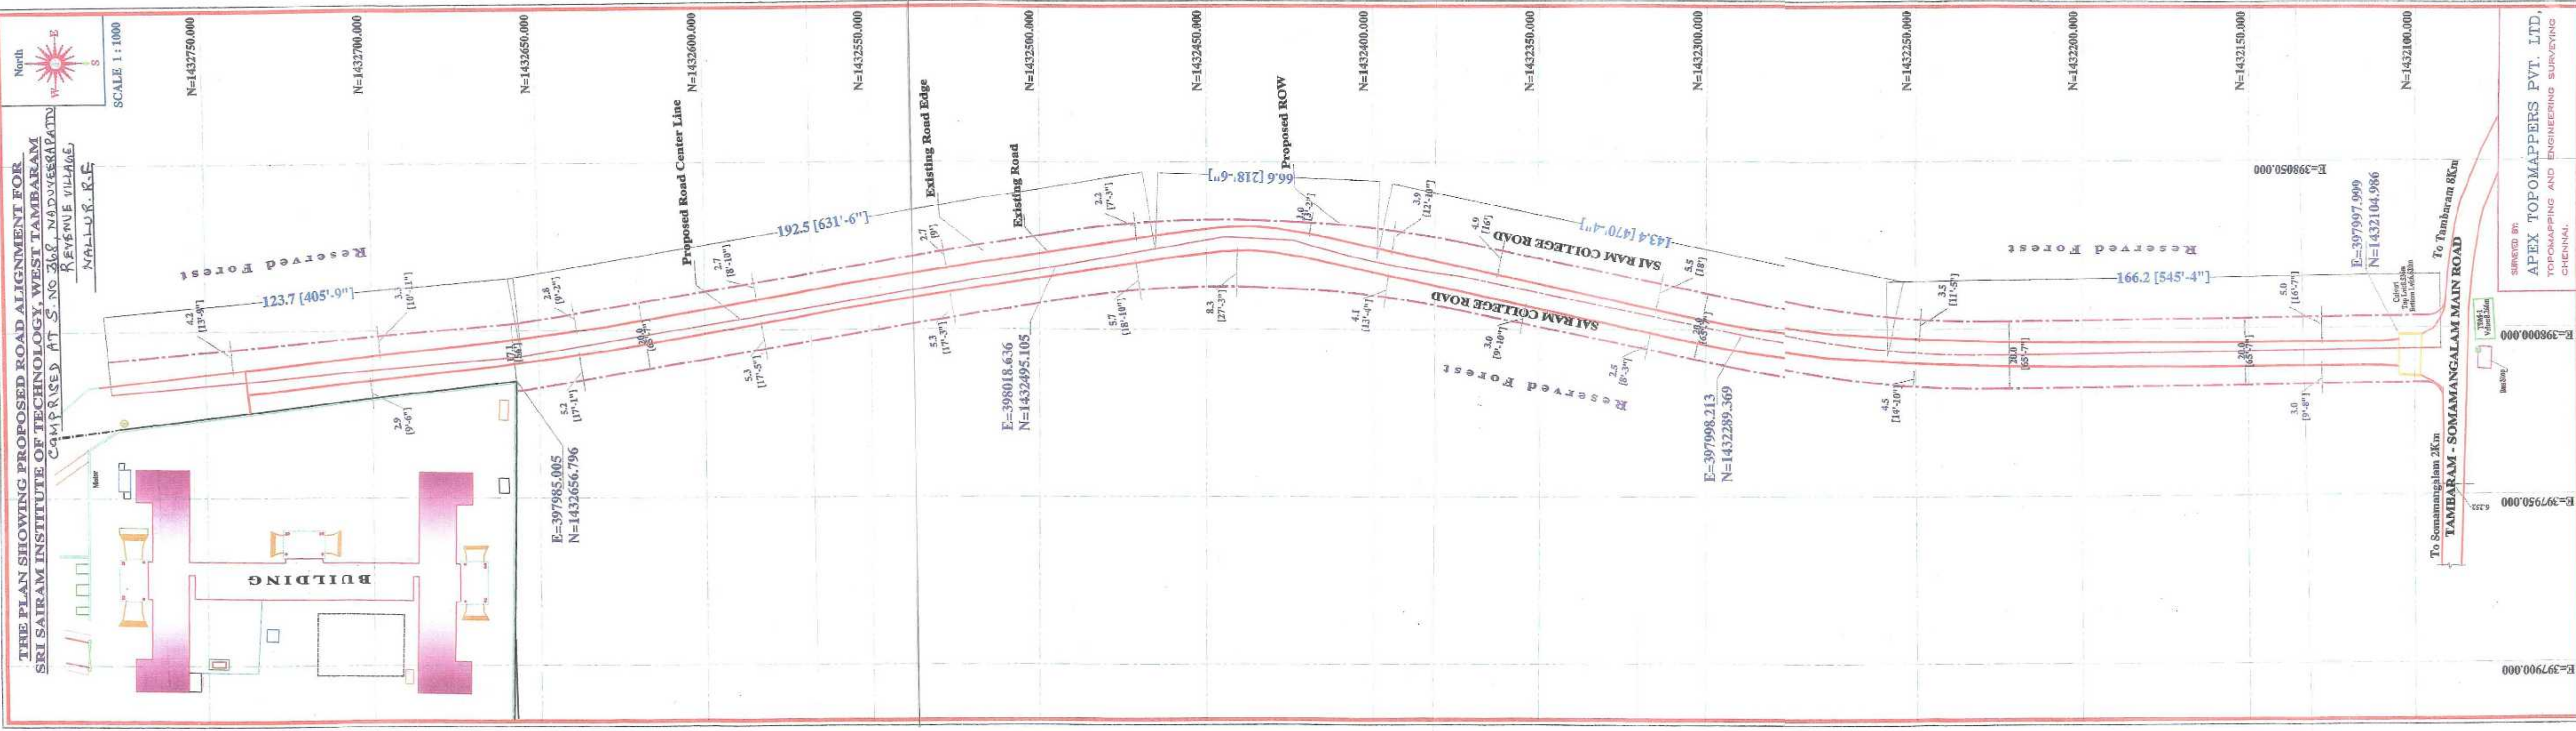

SURVEYED BY:
APEX TOPOMAPPERS PVT. LTD.,
TOPOGRAPHIC AND ENGINEERING SURVEYING
CHENNAI.

SURVEYED BY:
APEX TOPOMAPPERS PVT. LTD.,
TOPOGRAPHIC AND ENGINEERING SURVEYING
CHENNAI.