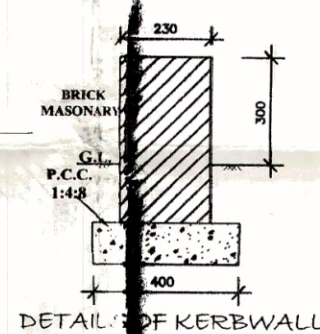
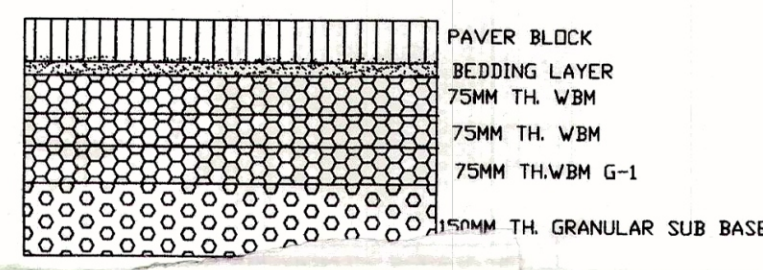
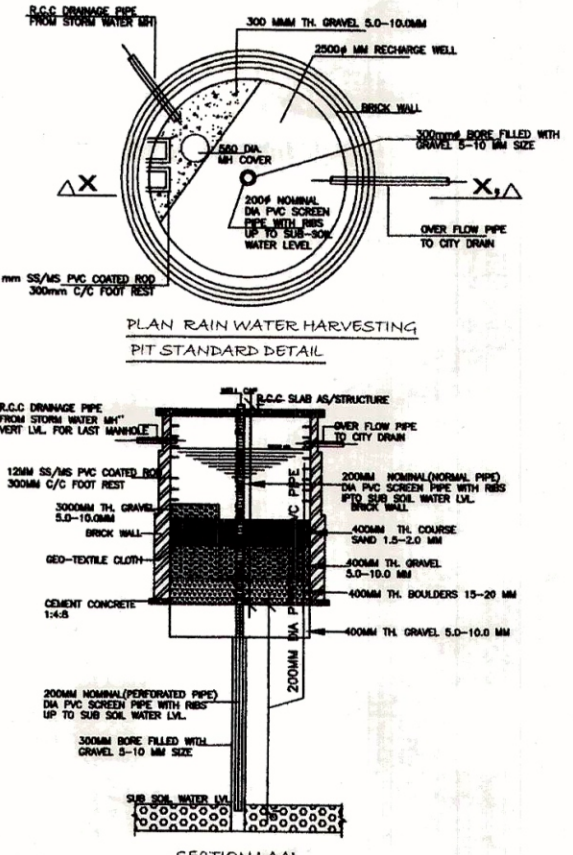
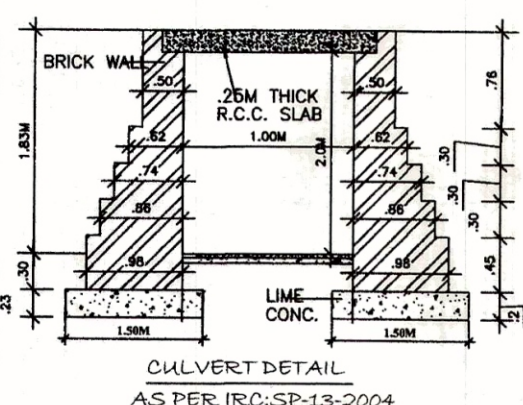
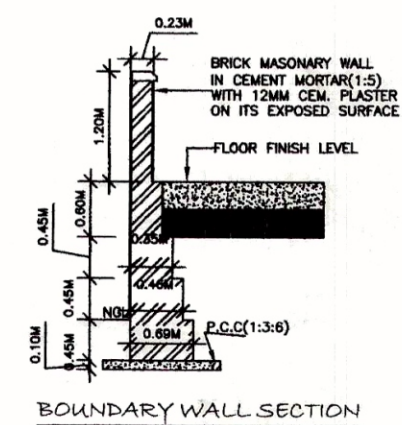



- OF TRAFFIC SIGNS / MARKINGS**
- 1. FUEL STATION AHEAD AT 1KM & 500M
 - 2. FUEL STATION
 - 3. FUEL STATION AHEAD
 - 4. GIVE WAY
 - 5. ONE WAY
 - 6. NO ENTRY
 - 7. COMPULSORY DIRECTION CONTROL
 - 8. NO RIGHT TURN
 - 9. NO LEFT TURN
 - 10. FUEL STATION BOARD

AREA DETAIL	
TOTAL PLOT AREA	1225.90 SQM.
TOTAL BUILDING AREA	46.19 SQM.
TOTAL CANOPY AREA	200.00 SQM.

- NOTES**
- ACCESS ROAD SHALL BE MIN. PAVEMENT COMPOSITION OF 150MM GSB, WBM GR. 1,2,3 OF 75MM TH. EACH, 50MM CM & 25MM SDBC
 - ALL PAVEMENT MARKING SHALL BE AS PER IRC:35-1997
 - ALL TRAFFIC SIGN SHALL BE AS PER IRC:67-2001 & IRC:SP-55-2001
 - THE LENGTH OF SEPARATOR ISLAND SHALL BE DETERMINED AS PER SITE ITS MIN. WIDTH SHALL BE 3M
 - THE SEPARATOR ISLAND & BUFFER STRIP SHALL BE TURFED WITH PROVISION OF 275MM HIGH KERB.
 - CULVERT SHALL BE PROVIDED IN THE LINE OF STORM WATER DRAIN ON ENTRY & EXIT APPROACHES TO CATER TO THE EXPECTED DISCHARGE
 - ALL DIMENSIONS ARE IN MM UNLESS OTHERWISE MENTIONED

BHARAT PETROLEUM CORPORATION LIMITED

VILLAGE - NIMOT	PROPOSED DRAINAGE & LAYOUT PLAN OF RETAIL OUTLET ON SOHNA-BALLABGARH ROAD (MDR-133) AT CHAINAGE 23.558(RHS) CENTRE OF PLOT AT VILLAGE NIMOT, TEHSIL SOHNA DISTT. GURUGRAM (HARYANA)
MUSTIL NO. 20,21	
KUDA NO. 25/2/1, 16/2, 21/2	
TEHSIL - SOHNA	
DISTT. - GURUGRAM	
STATE - HARYANA	
NEAREST RAILWAY STATION - GURUGRAM	
PIN CODE - 122003	
DATED: 05.07.2020	

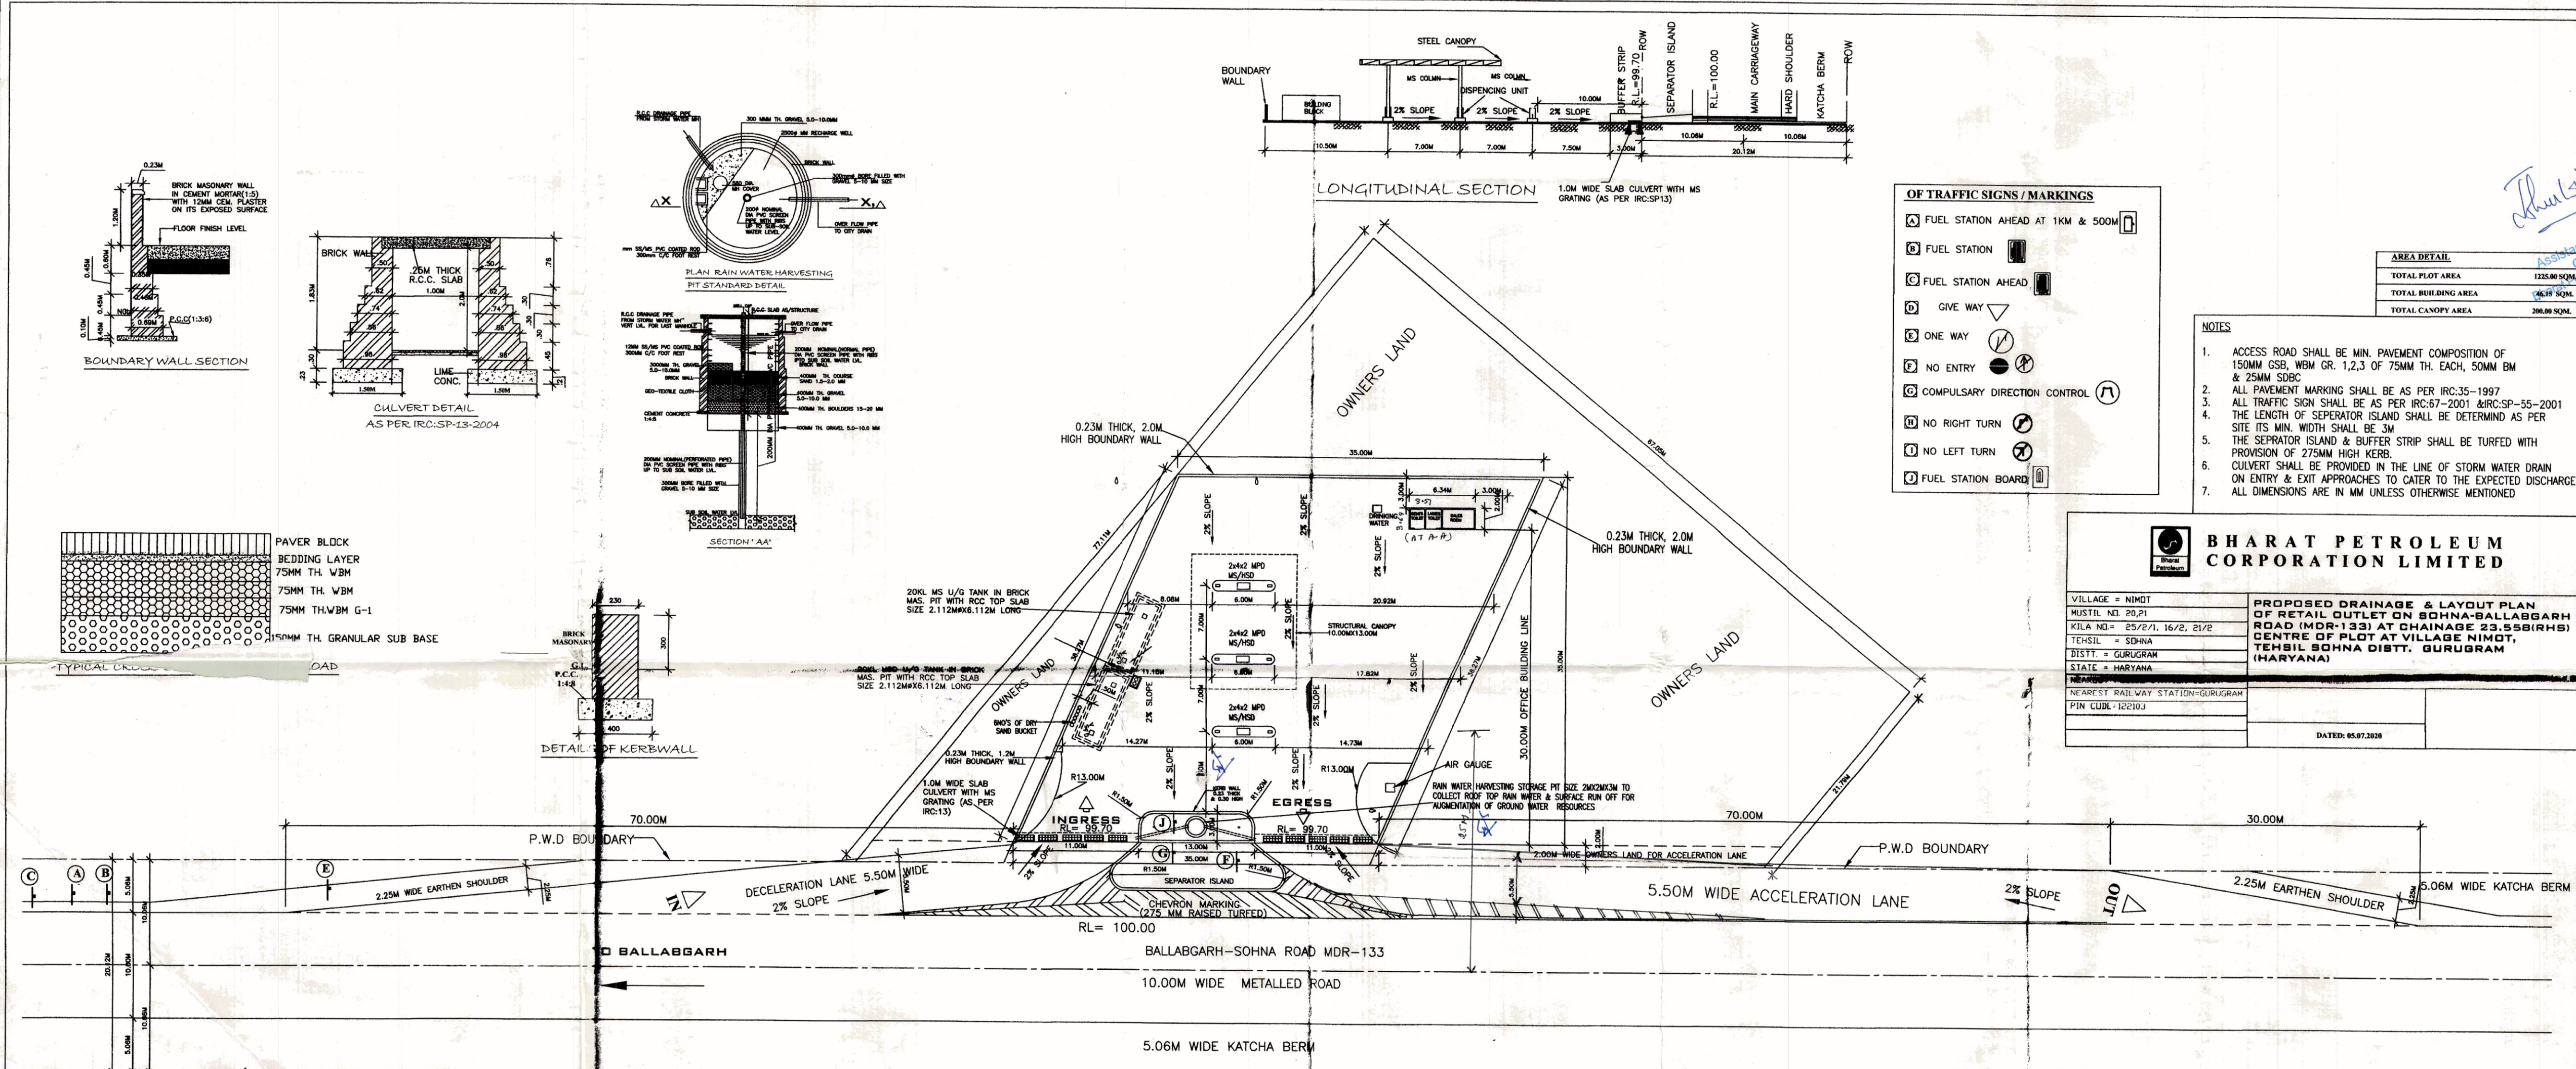

LAYOUT PLAN

SCALE = 1:200

CHAINAGE 24.400
CENTRE OF PLOT

The proposed site has been subjected by the undersigned along with the site. Sighting after disburse the inspection of its road width P.D. No. 20022 dt. 24.01.2019. The proposed site is located in Ballabgarh Sohna Road at RD 24.400 (LHS) in village Nimot. There is no encroachment and violation at site. The land is lying vacant. The drawing and detailing has been verified and corrected accordingly to norms and generally found as per requirements. Norms of P.A-12 of 2016 specification. Hence this office has no objection to issue MoC for setting up retail outlet (B.P.C.U) alongside the Ballabgarh Sohna Road (MDR-133) at RD 24.400 (LHS) the same side of village Nimot, Teh. Sohna, Distt. Gurugram.

- No high tension will across over the plot.
- No sewer line are across through the plot.
- No gas pipe line is passed through the plot.

Executive Engineer
Provl. Divn. No. 1
PWD B&R Br. Gurugram

Sub Divisional Engineer
Provincial Sub Division No. 1
B&R Br. Sohna

Sub Divisional Engineer
Provincial Sub Division No. 1
B&R Br. Sohna

SIGNATURE/STAMP OF THE AUTHORISED OIL COMPANY OFFICER