


MAP SHOWING DGPS SURVEYED FOREST AREA PROPOSED TO BE DIVERTED OF VILLAGE TALAGARH-SH3 UNDER HIDSING IRRIGATION PROJECT, DISTRICT ANGUL

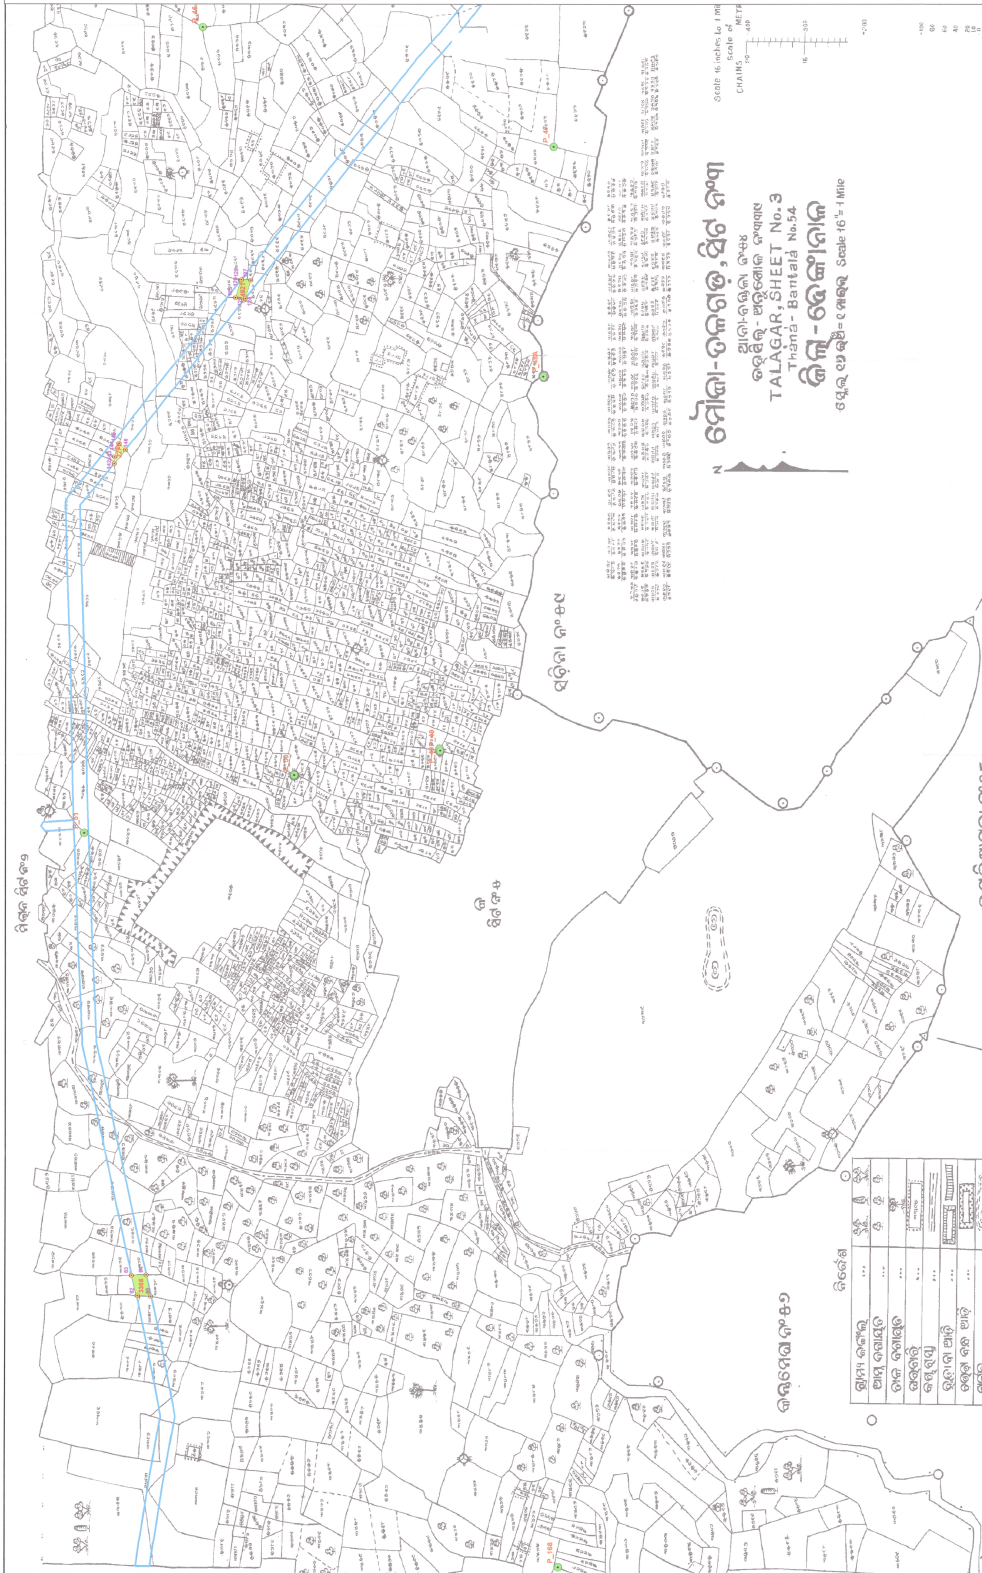

DGPS SURVEYED CO-ORDINATES OF GEOREFERENCING POINTS					
Sl-No	Pillar No	Northing	Easting	Longitude	Latitude
1	P-51	2290931.561	294338.626	85°01'30.9403"	20°42'31.8135"
2	P-50	2290563.663	294429.739	85°01'34.14332"	20°42'11.87653"
3	P-49	2290308.248	294468.377	85°01'35.6804"	20°42'03.60603"
4	P-48A	2290308.814	294471.497	85°01'35.79312"	20°41'57.70829"
5	P-48A	229019.969	295077.612	85°01'56.81388"	20°41'57.08811"
6	P-47	2290906.319	295454.584	85°02'09.84804"	20°41'57.08811"
7	P-46	2290707.811	295657.584	85°02'16.60596"	20°42'17.94784"

CO-ORDINATE OF DERIVE FOREST BOUNDARY PILLARS					
S.No	Pillar Id	Easting	Northing	Longitude	Latitude

AREA STATISTICS OF FOREST PLOTS PROPOSED TO BE DIVERTED				
SI No	Plot No	Type	Area (Ha)	Area (Ac)
1	Talagarh-SH3	DLC	0.12	0.054
2	Talagarh-SH3	DLC	0.06	0.027
3	Talagarh-SH3	VF	0.012	0.0054
Total area =			0.192	0.086

Legend

- Georeferenced Points
- Derived Points
- Canal Corridor
- DLC Forest
- Village Forest


TALAGARH, SHEET No. 3
Thana - Bantala No.54

APPROVED FOR THE
DIRECTOR GENERAL
ANGUL DIVISION


