


“Improvements of 1)Uyyalamadugu to Thippapuram road from km 0/0-3/0 2)Thaliperudam to Rallapuram Road from km 0/0-2/0 3)Rallapuram to Battigudem road from km 0/0-3/0 4)Thippapuram to Battigudem Road from km 0/0-4/0 5)Errampadu to Battigudem Road from km 0/0-3/0 in Cherla Mandal of Bhadrak Kothagudem District”

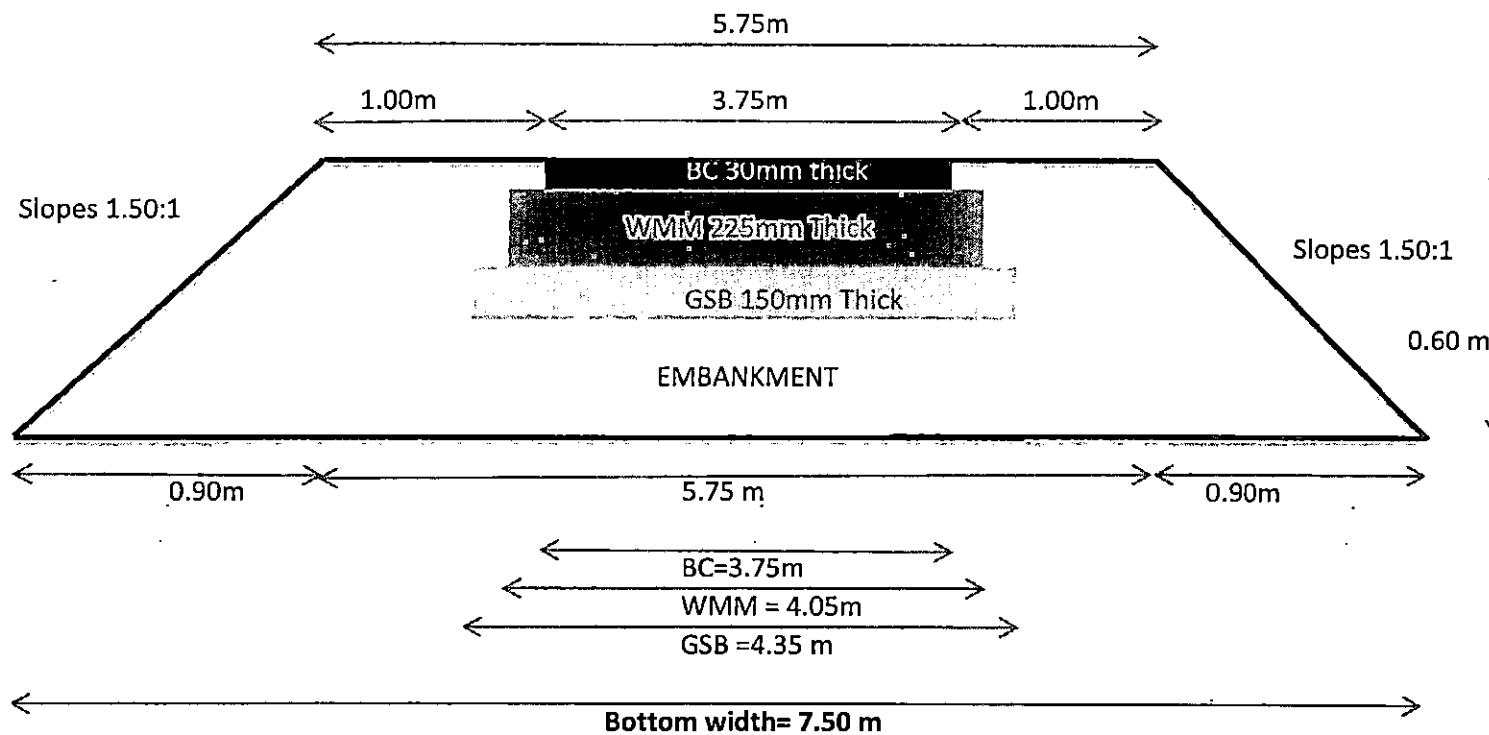


PROPOSED TYPICAL CROSS SECTION FOR SINGLE LANE BT ROAD

Assistant Executive Engineer (R&B) Section, Bhadrachalam

**Deputy Executive Engineer
(R&B) Sub Division, Bhadrachalam**



Name of Wor:- Construction of BT Road from Bathinapally to Chennapuram road from km 0/0-10/3045 in Cherla
 Mandal of Bhadravdi Kothagudem District

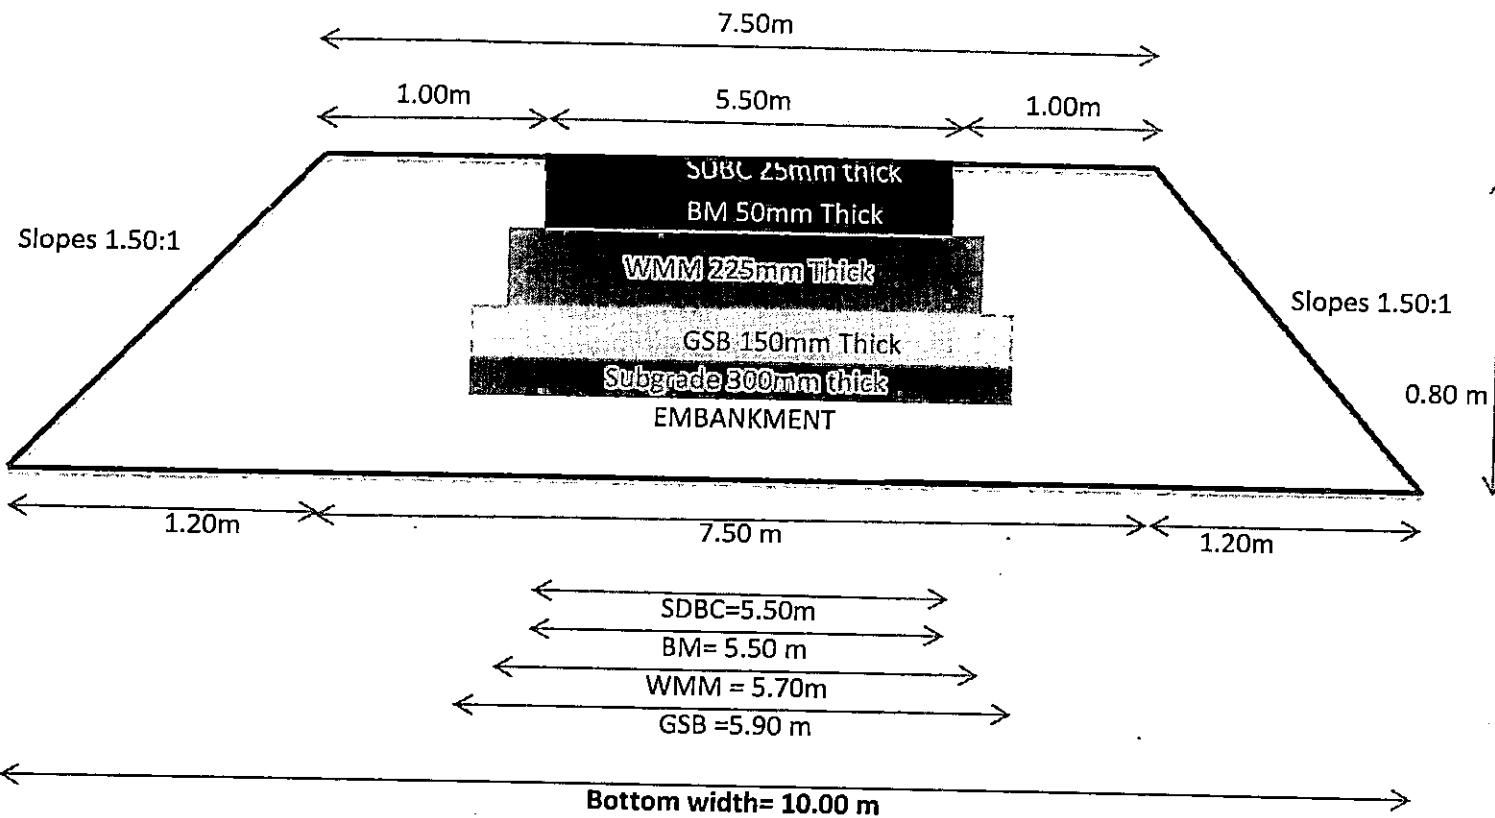


PROPOSED TYPICAL CROSS SECTION FOR INTERMEDIATE LANE BT ROAD


 Assistant Executive Engineer
 (R&B) Section, Bhadrachalam


 Deputy Executive Engineer
 (R&B) Sub Division, Bhadrachalam



Name of Work:- Construction of Single lane BT Road from Thippapuram to Chennapuram road from km 0/0-8/0 in
Cherla Mandal of Bhadravati Kothagudem District

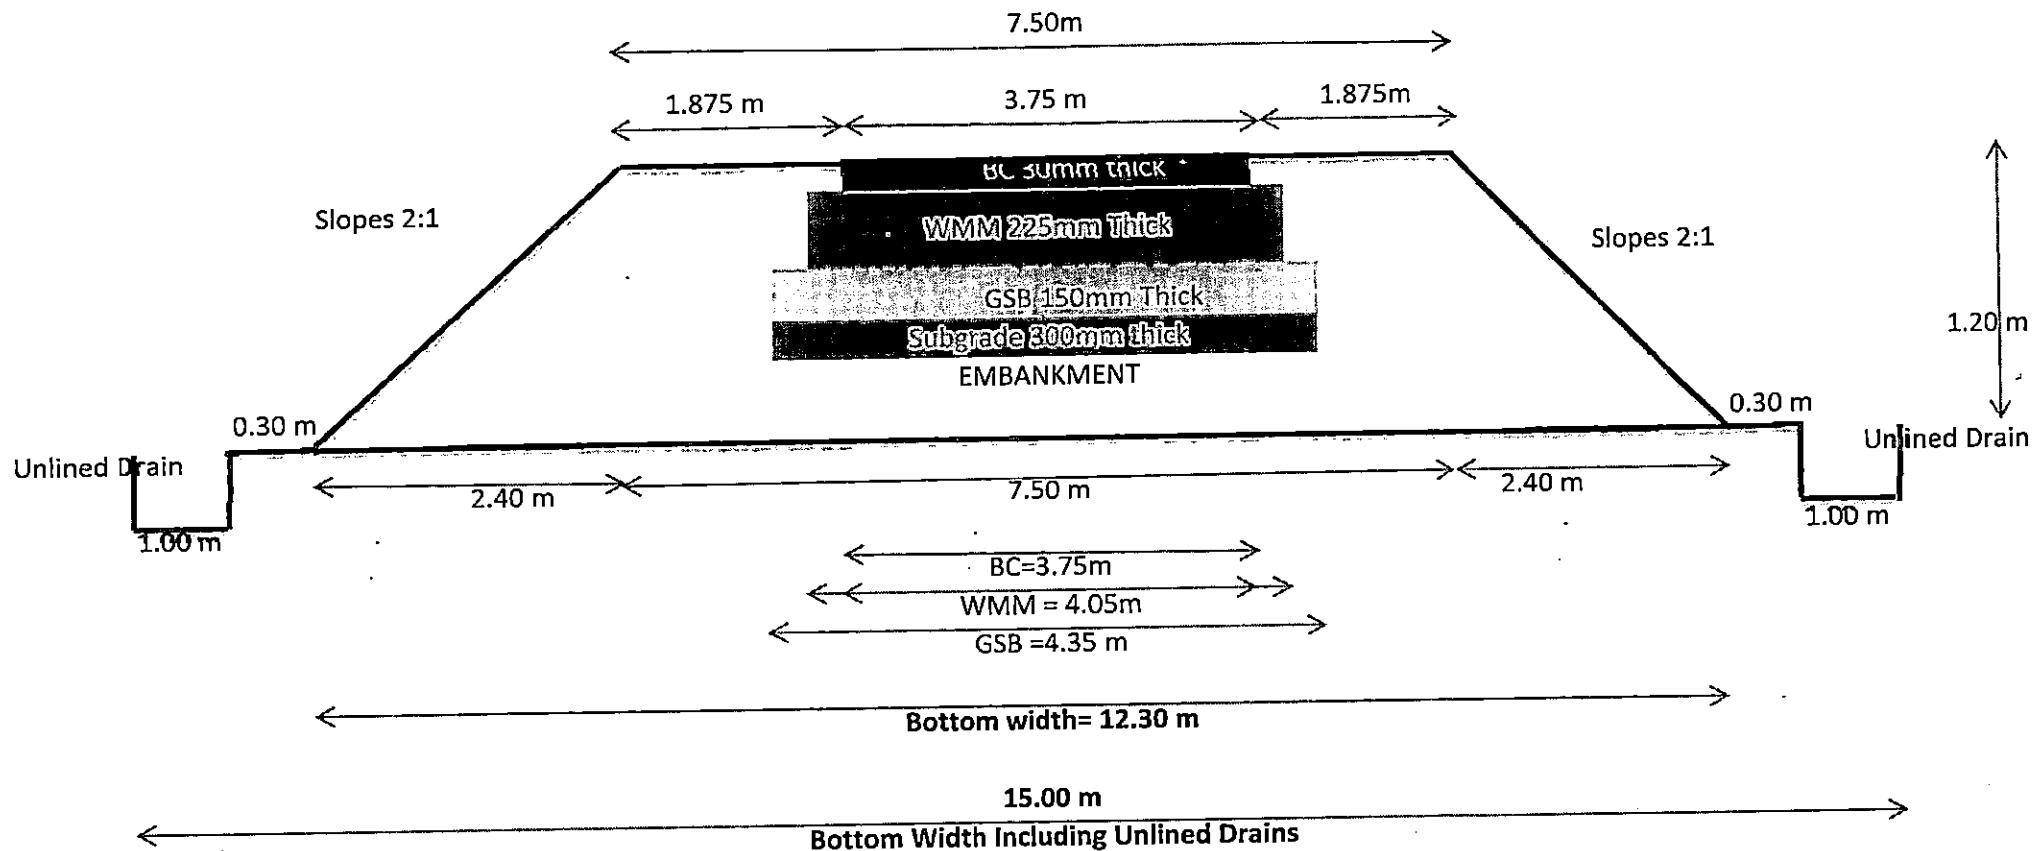

PROPOSED TYPICAL CROSS SECTION FOR SINGLE LANE BT ROAD VIOLATED

Assistant Executive Engineer
(R&B) Section, Bhadrachalam

Deputy Executive Engineer
(R&B) Sub Division, Bhadrachalam

1/1/2022