


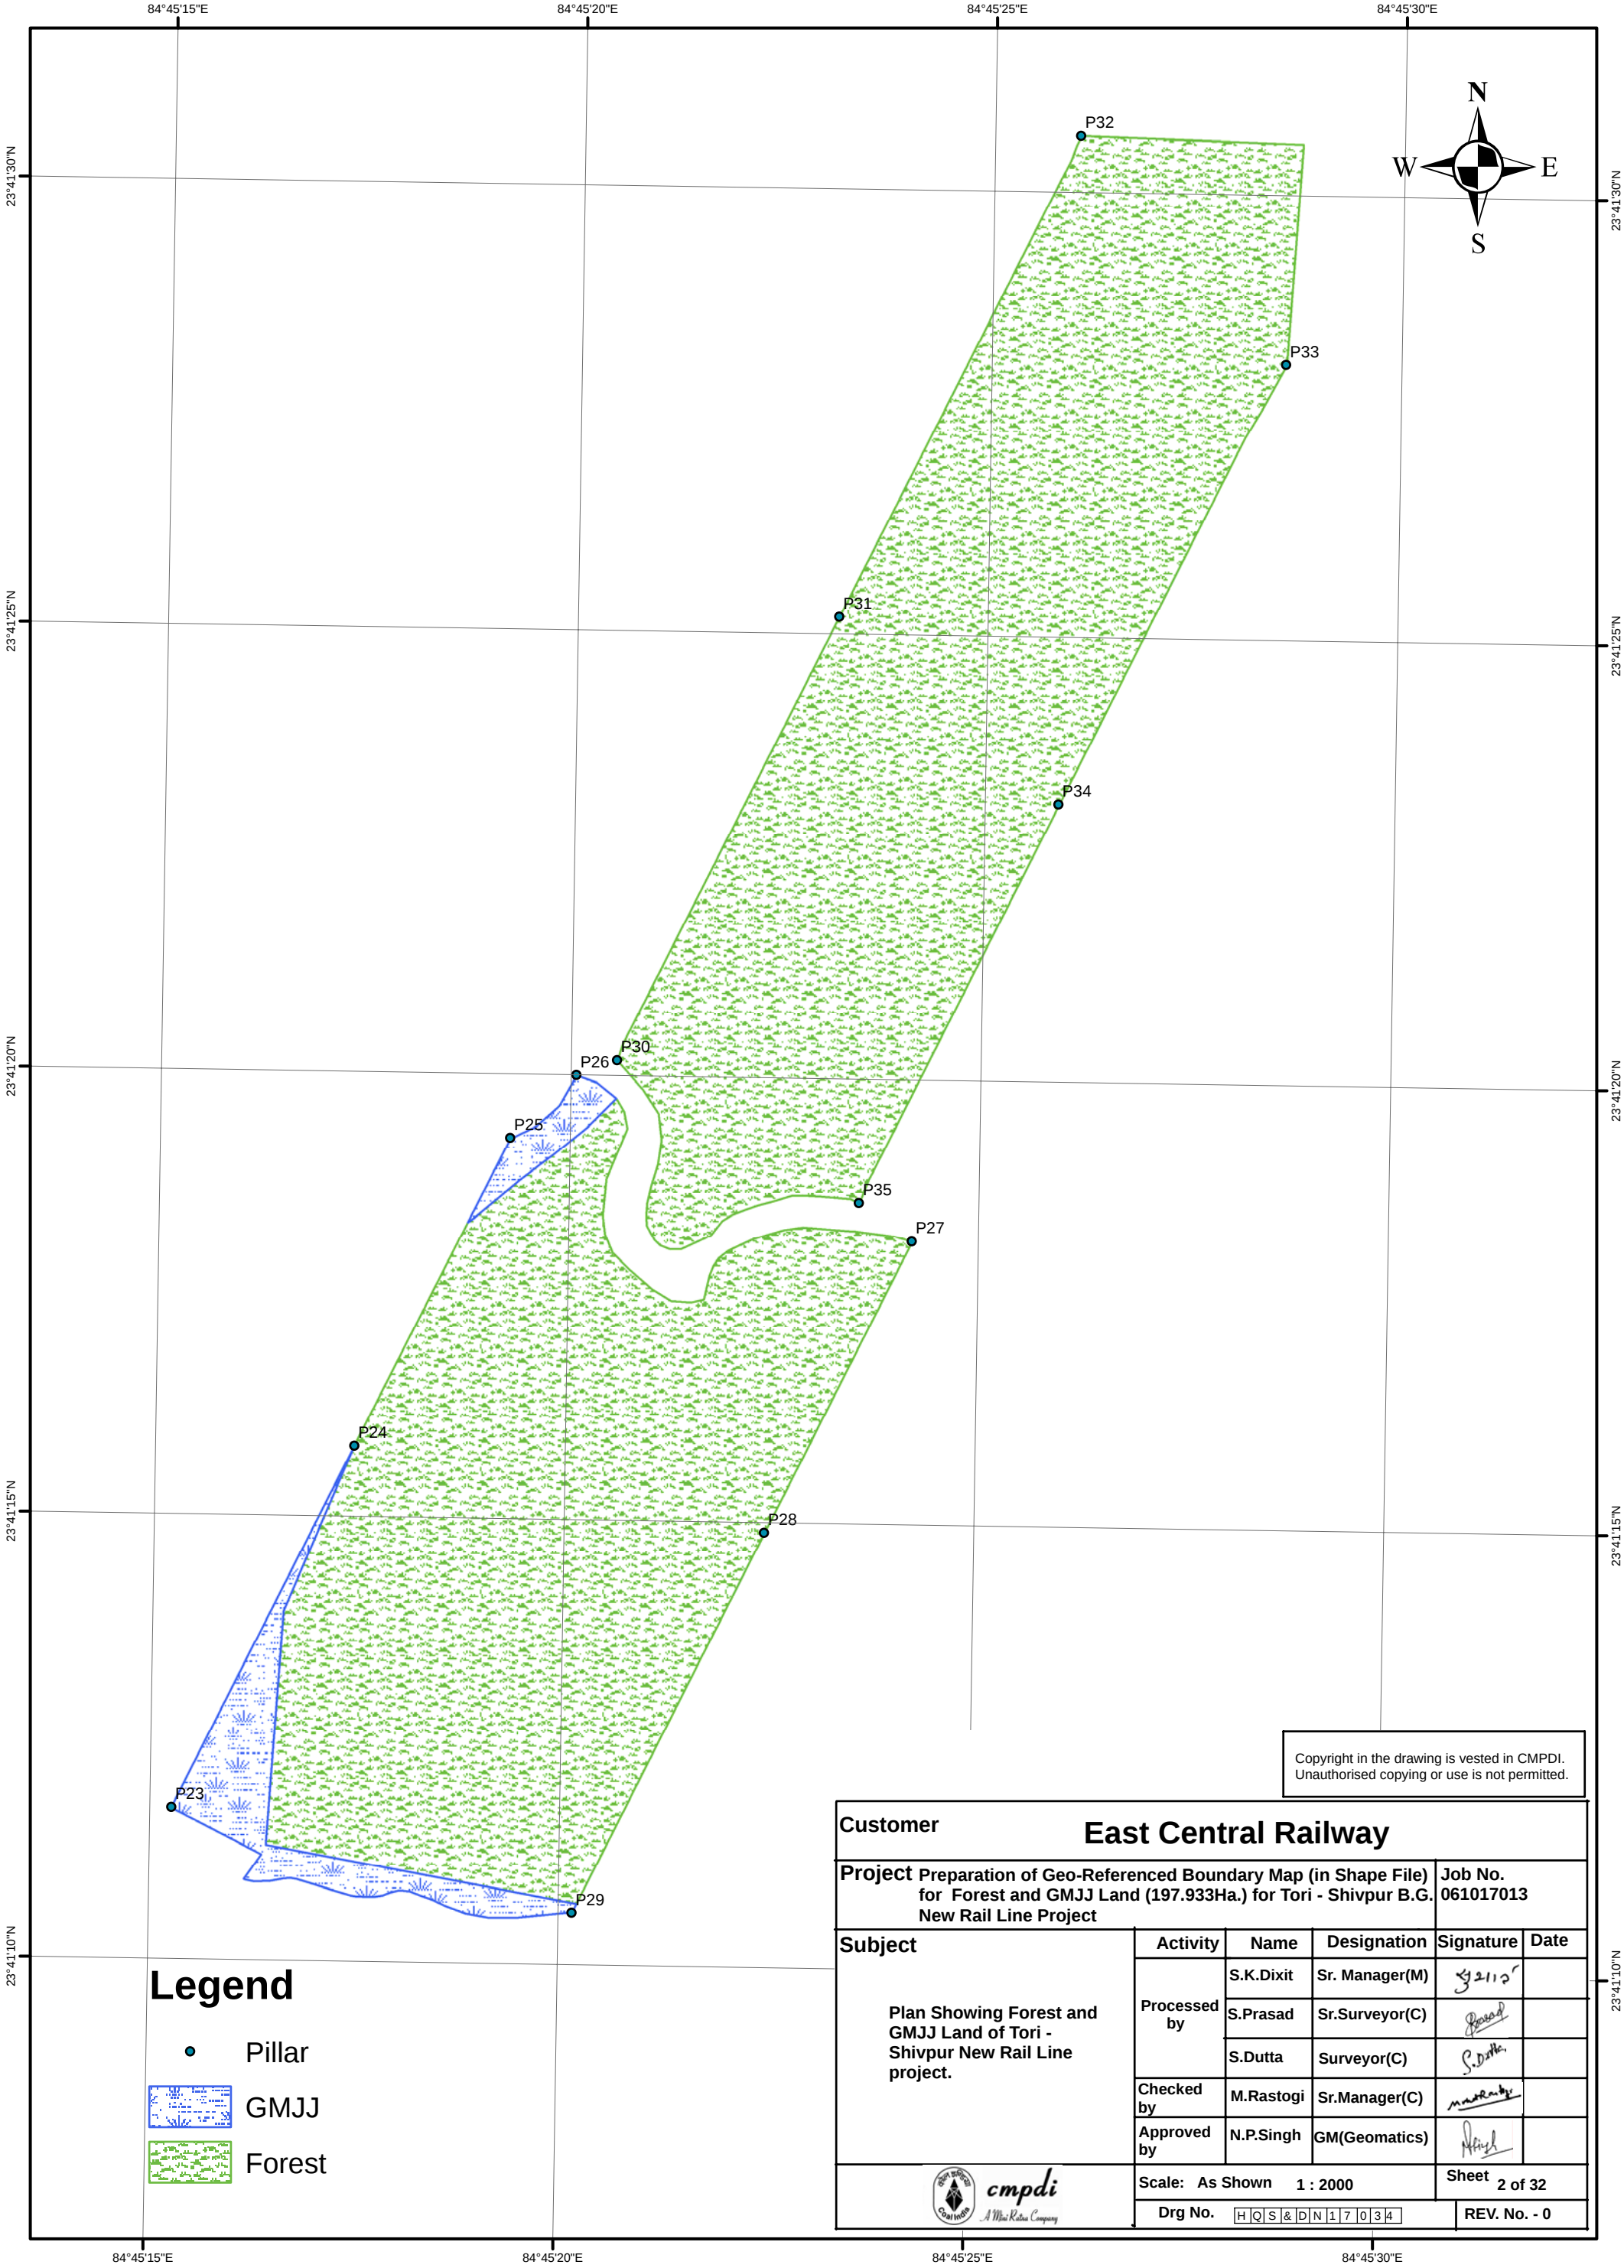

Copyright in the drawing is vested in CMPDI.
Unauthorised copying or use is not permitted.

Customer					
East Central Railway					
Project				Job No.	
Preparation of Geo-Referenced Boundary Map (in Shape File)				061017013	
for Forest and GMJJ Land (197.933Ha.) for Tori - Shivpur B.G.					
New Rail Line Project					
Subject	Activity	Name	Designation	Signature	Date
	Processed by	S.K.Dixit	Sr. Manager(M)		
		S.Prasad	Sr.Surveyor(C)		
		S.Dutta	Surveyor(C)		
	Checked by	M.Rastogi	Sr.Manager(C)		
	Approved by	N.P.Singh	GM(Geomatics)		
Scale: As Shown 1 : 2000				Sheet 2 of 32	
Drg No. HQS&DN17034				REV. No. - 0	

