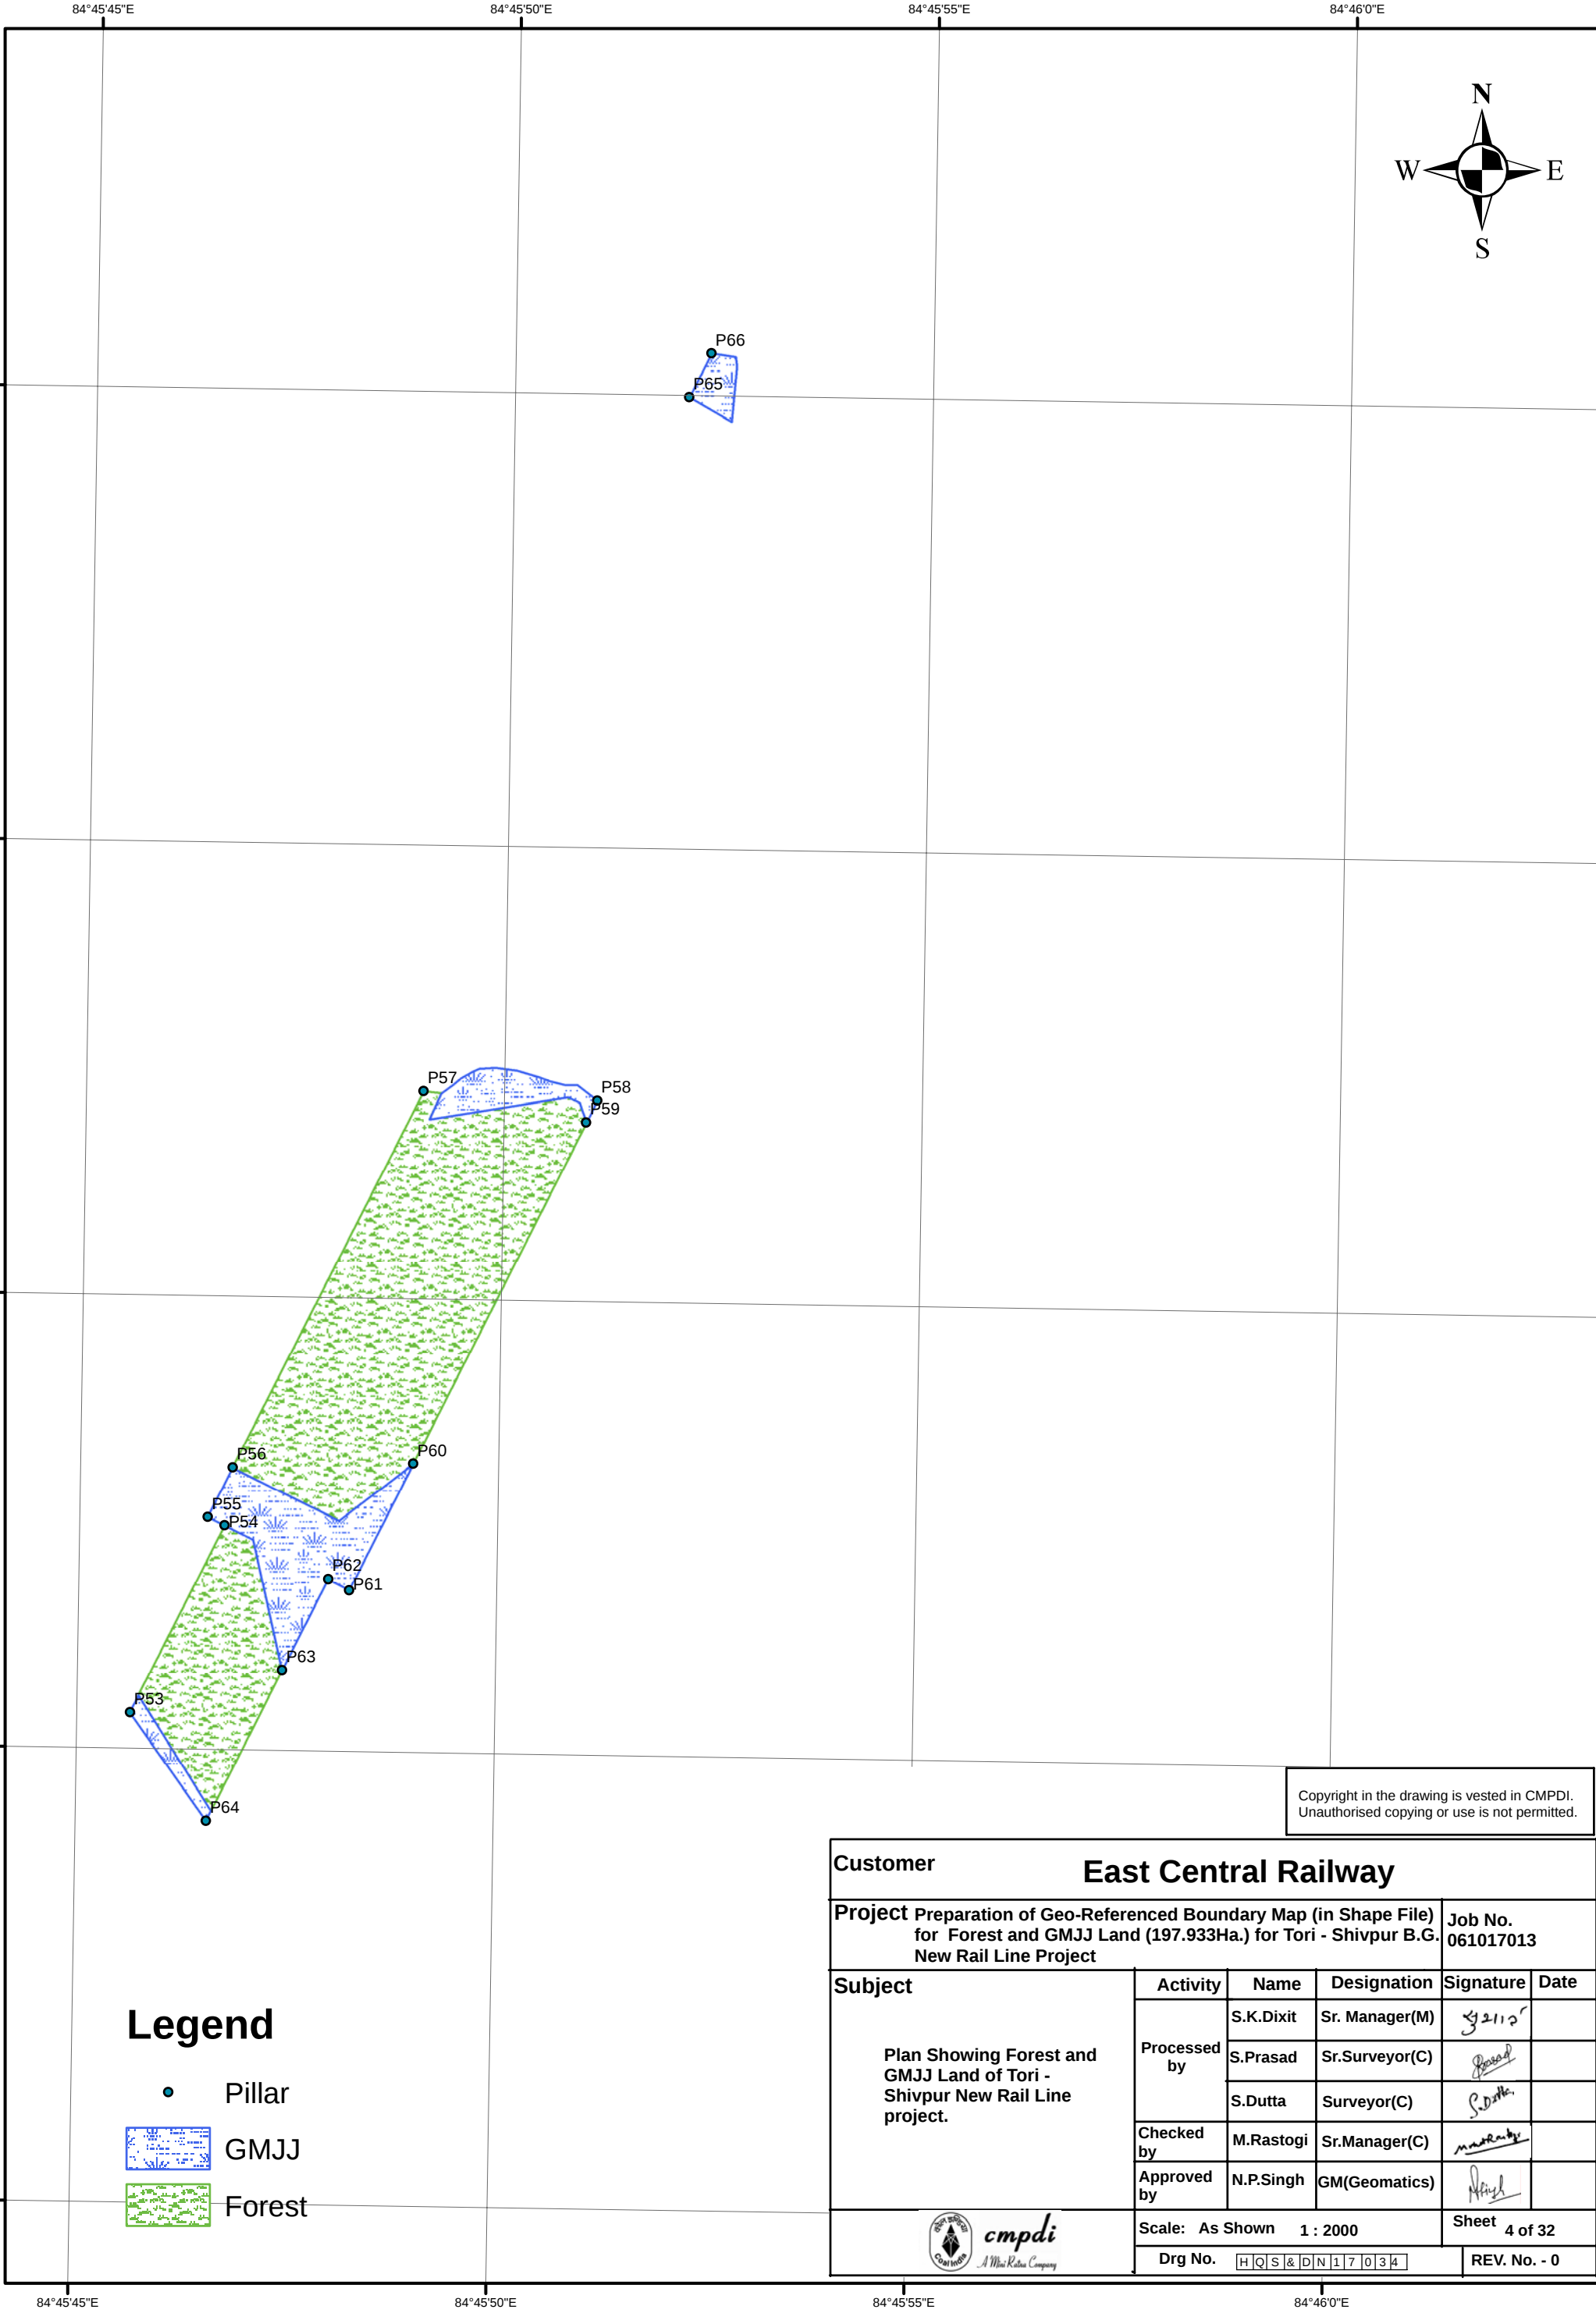


Legend

- Pillar
- GMJJ
- Forest

Copyright in the drawing is vested in CMPDI.  
Unauthorised copying or use is not permitted.

|   |              |                               |                |               |                   |                      |  |
|---|--------------|-------------------------------|----------------|---------------|-------------------|----------------------|--|
| Customer   |              |                               |                |               |                   | East Central Railway |  |
| Project Preparation of Geo-Referenced Boundary Map (in Shape File) for Forest and GMJJ Land (197.933Ha.) for Tori - Shivpur B.G. New Rail Line Project |              |                               |                |               | Job No. 061017013 |                      |  |
| Subject   | Activity     | Name                          | Designation    | Signature     | Date              |                      |  |
|   | Processed by | S.K.Dixit                     | Sr. Manager(M) |               |                   |                      |  |
|   |              | S.Prasad                      | Sr.Surveyor(C) |               |                   |                      |  |
|   |              | S.Dutta                       | Surveyor(C)    |               |                   |                      |  |
|   | Checked by   | M.Rastogi                     | Sr.Manager(C)  |               |                   |                      |  |
| Approved by   | N.P.Singh    | GM(Geomatics)                 |                |               |                   |                      |  |
| cmpdi<br>A Mini Railco Company   |              | Scale: As Shown 1 : 2000      |                | Sheet 4 of 32 |                   |                      |  |
|   |              | Drg No. H Q S & D N 1 7 0 3 4 |                | REV. No. - 0  |                   |                      |  |