
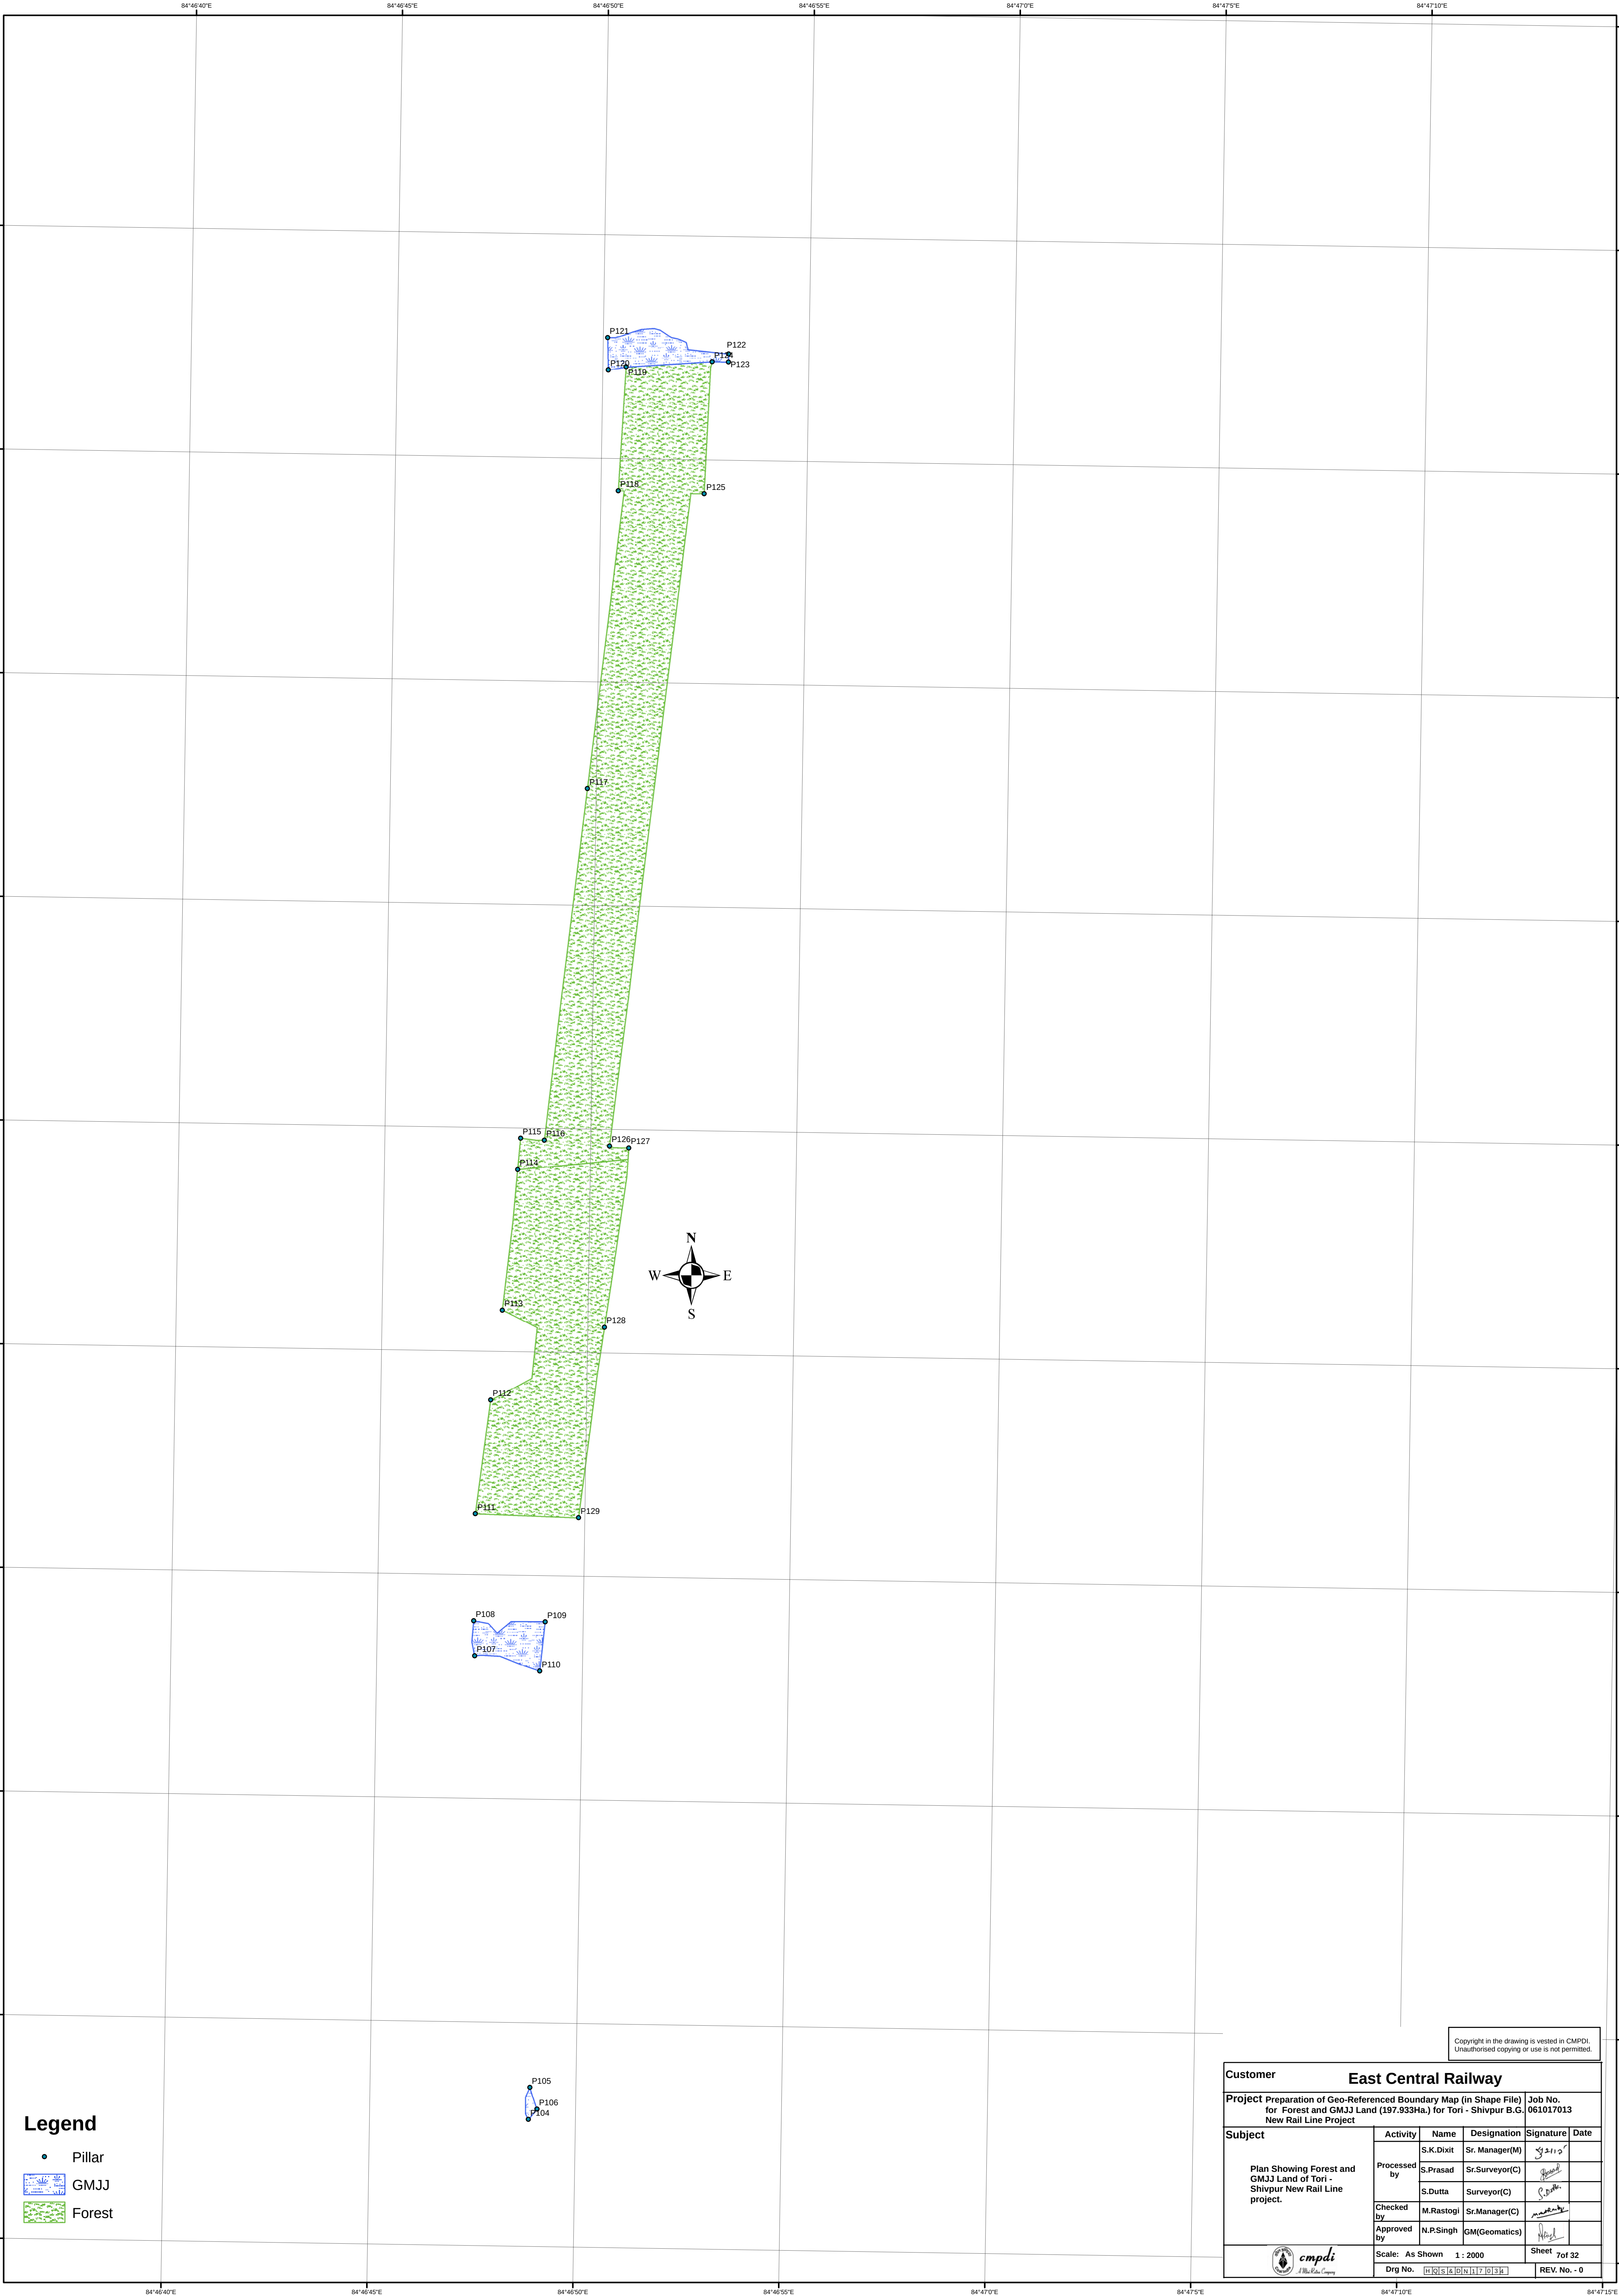
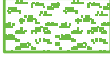
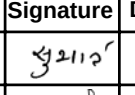
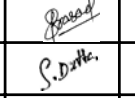
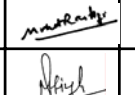
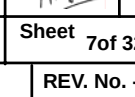


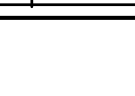

Legend

- Pillar
-  GMJJ
-  Forest

Copyright in the drawing is vested in CMPDI.
Unauthorised copying or use is not permitted.

Customer		East Central Railway			
Project		Preparation of Geo-Referenced Boundary Map (in Shape File) for Forest and GMJJ Land (197.933Ha.) for Tori - Shivpur B.G. New Rail Line Project			Job No. 061017013
Subject	Activity	Name	Designation	Signature	Date
		S.K.Dixit	Sr. Manager(M)		
		S.Prasad	Sr.Surveyor(C)		
		S.Dutta	Surveyor(C)		
	Checked by	M.Rastogi	Sr.Manager(C)		
Approved by		N.P.Singh	GM(Geomatics)		
Scale: As Shown		1 : 2000		Sheet 7of 32	
Drg No.		H02S18DIN17D13H			REV. No. - 0

