


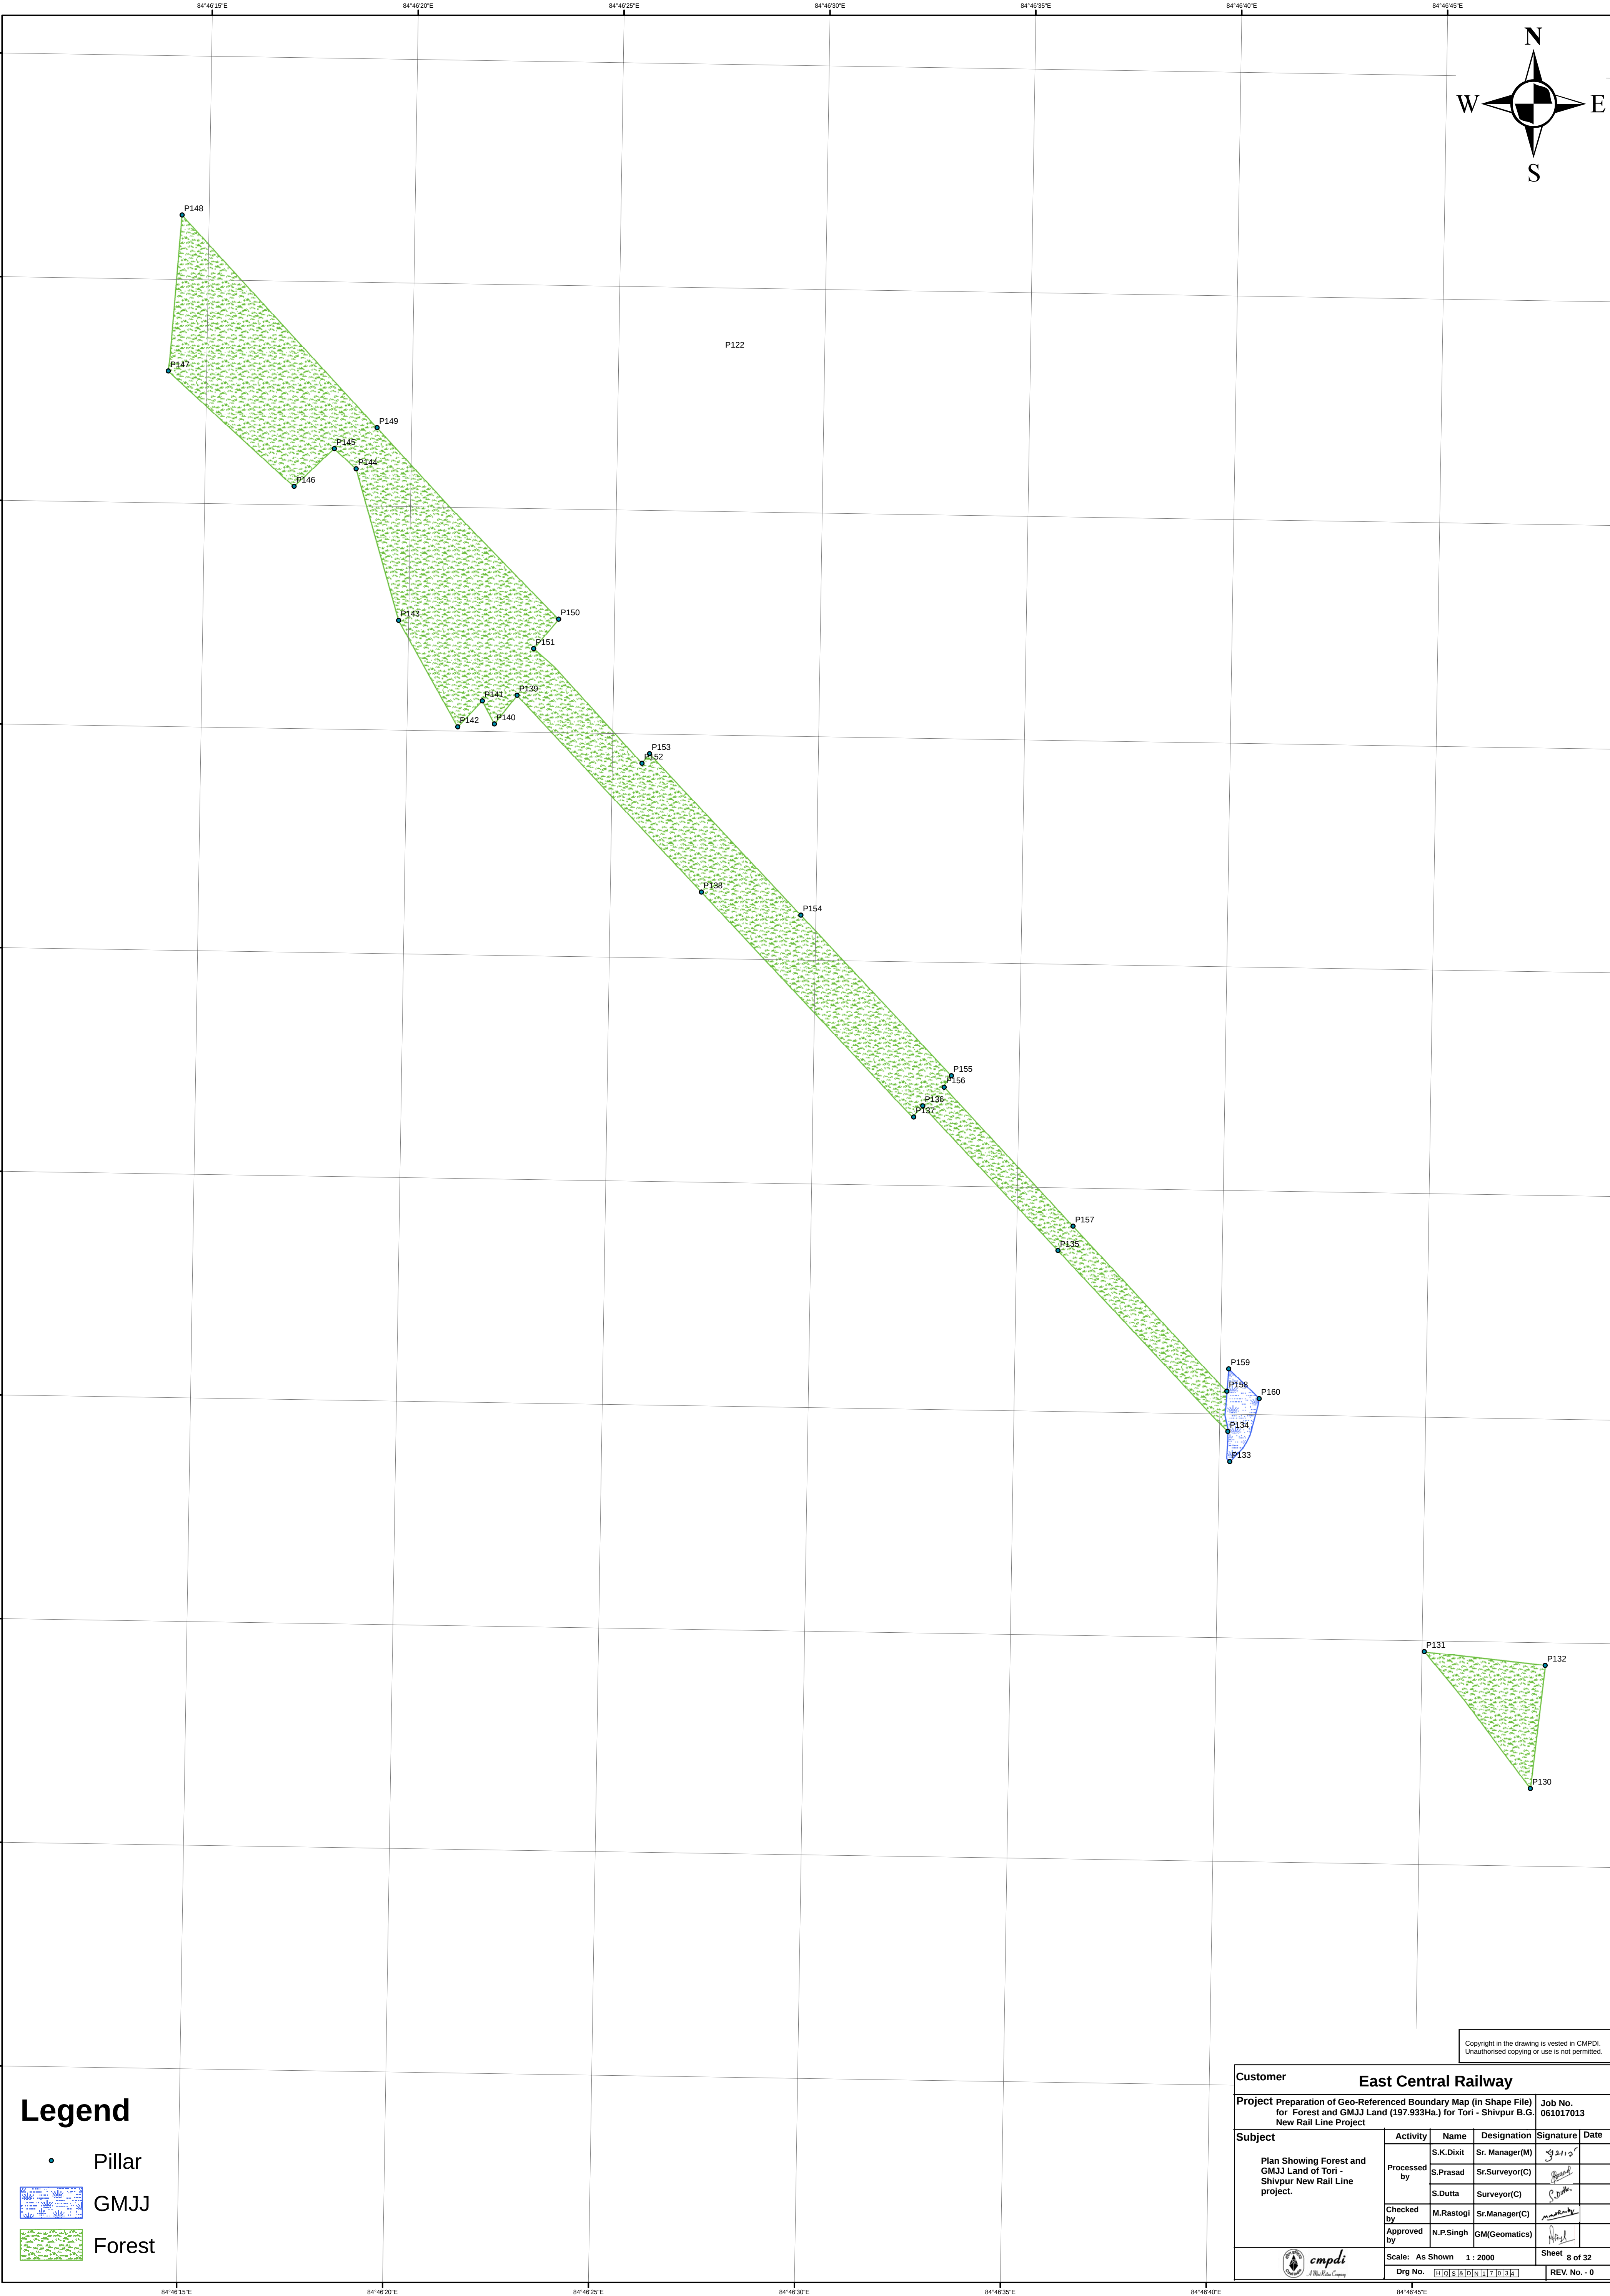

Legend

- Pillar
- GMJJ
- Forest

Copyright in the drawing is vested in CMPDI
Unauthorised copying or use is not permitted.

Customer					
East Central Railway					
Project Preparation of Geo-Referenced Boundary Map (in Shape File) for Forest and GMJJ Land (197.933Ha.) for Tori - Shivpur B.G. New Rail Line Project					Job No. 061017013
Subject	Activity	Name	Designation	Signature	Date
Plan Showing Forest and GMJJ Land of Tori - Shivpur New Rail Line project.	Processed by	S.K.Dixit	Sr. Manager(M)		
		S.Prasad	Sr.Surveyor(C)		
	Checked by	S.Dutta	Surveyor(C)		
		M.Rastogi	Sr.Manager(C)		
	Approved by	N.P.Singh	GM(Geomatics)		
	Scale: As Shown 1 : 2000				Sheet 8 of 32
Drg No. 615161N117161H		REV. No. - 0			

