


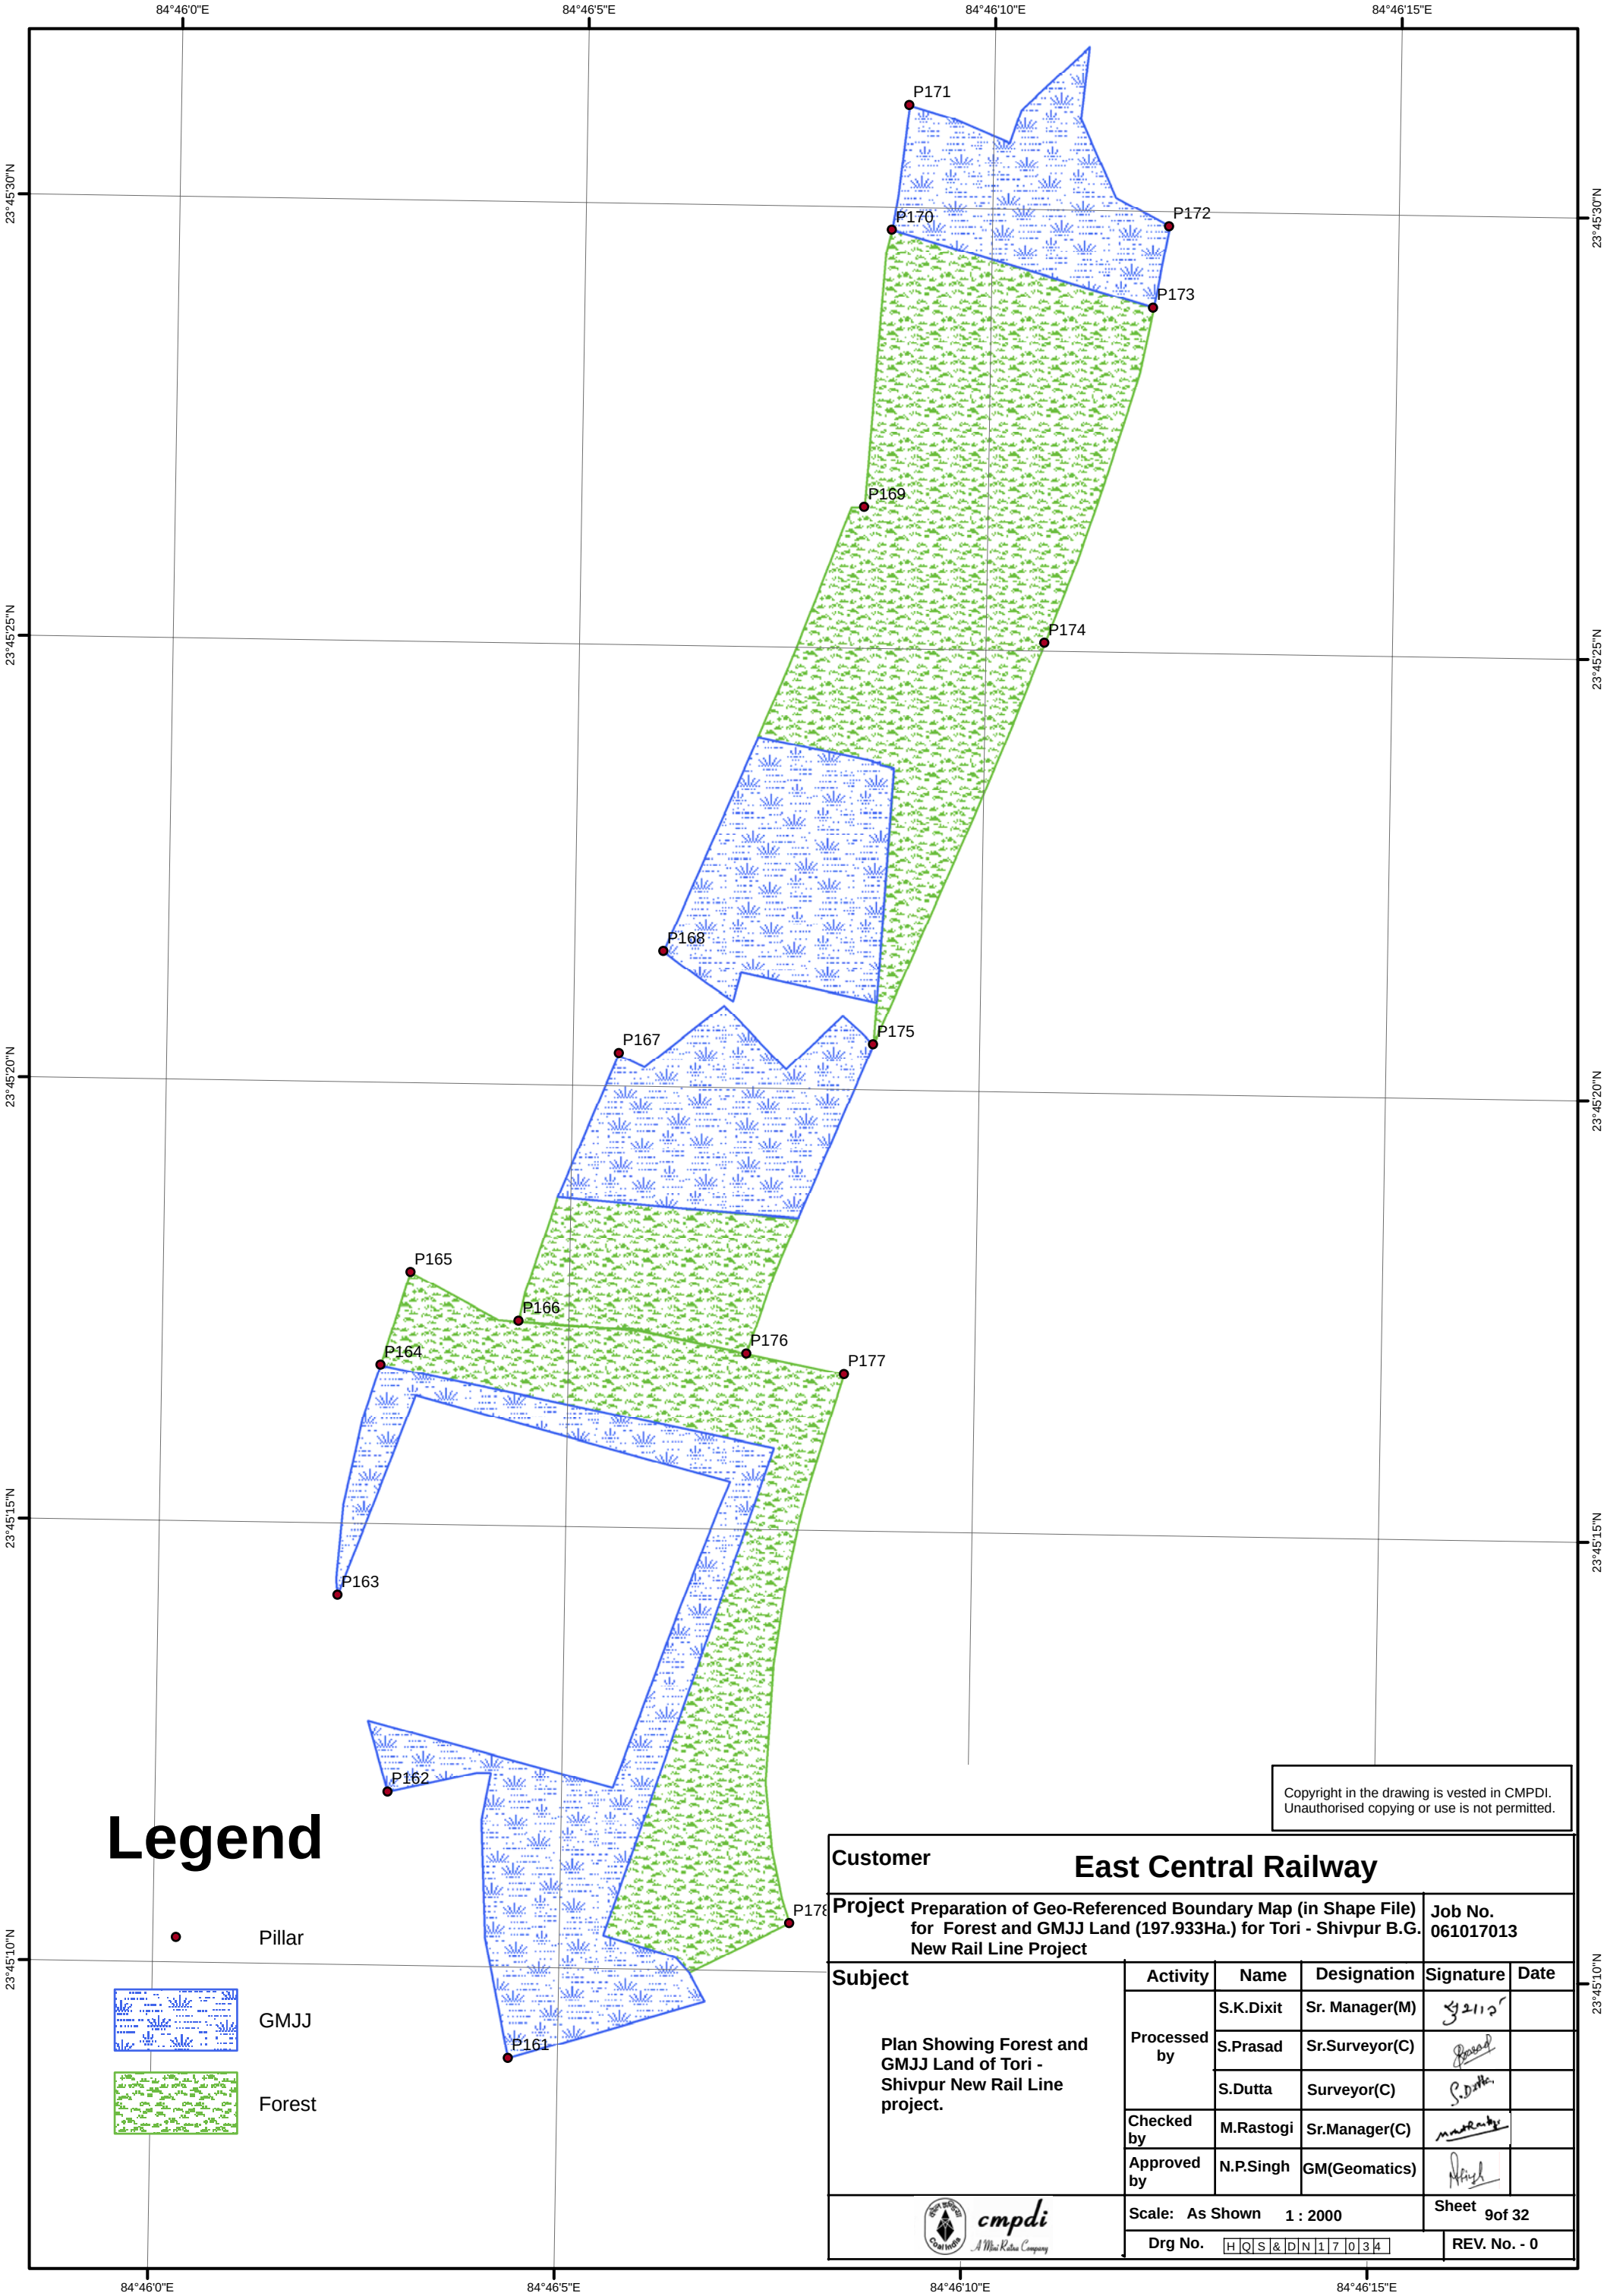


Legend

 Pillar



GMJJ

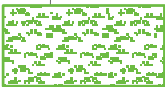

Forest

Customer					
East Central Railway					
Project Preparation of Geo-Referenced Boundary Map (in Shape File) for Forest and GMJJ Land (197.933Ha.) for Tori - Shivpur B.G. New Rail Line Project				Job No. 061017013	
Subject	Activity	Name	Designation	Signature	Date
	Processed by	S.K.Dixit	Sr. Manager(M)		
		S.Prasad	Sr.Surveyor(C)		
		S.Dutta	Surveyor(C)		
	Checked by	M.Rastogi	Sr.Manager(C)		
	Approved by	N.P.Singh	GM(Geomatics)		
 cmpdi <i>A Maa Ratan Company</i>		Scale: As Shown 1 : 2000		Sheet 9 of 32	
		Org No. H Q S & D N 1 7 0 3 4		REV. No. - 0	