

84°47'50"E

84°47'55"E

84°48'0"E

23°48'55"N

23°48'55"N

23°48'50"N



23°48'50"N

23°48'45"N

23°48'45"N

23°48'40"N

23°48'40"N

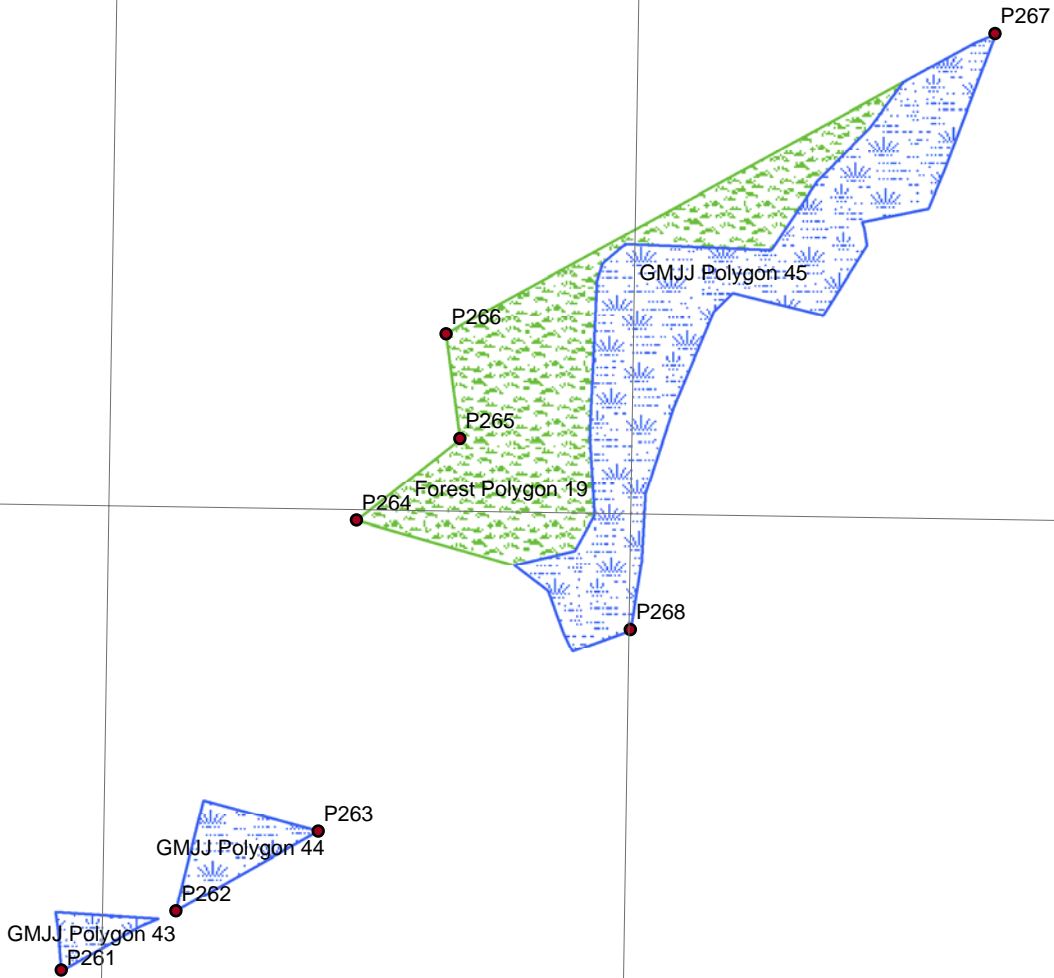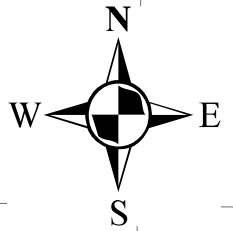


Copyright in the drawing is vested in CMPDI.  
Unauthorised copying or use is not permitted.


# Legend



Pillar

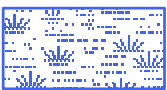

GMJJ

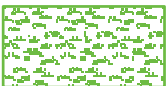

Forest

Customer

East Central Railway

**Project** Preparation of Geo-Referenced Boundary Map (in Shape File)  
for Forest and GMJJ Land (197.933Ha.) for Tori - Shivpur B.G.  
New Rail Line Project

**Job No.**  
061017013

Subject

Plan Showing Forest and  
GMJJ Land of Tori -  
Shivpur New Rail Line  
project.

Activity

Name

Designation

Signature

Date

Processed  
by

S.K.Dixit

Sr. Manager(M)

S.K.Dixit

S.Prasad

Sr.Surveyor(C)

S.Prasad

S.Dutta

Surveyor(C)

S.Dutta

Checked  
by

M.Rastogi

Sr.Manager(C)

M.Rastogi

Approved  
by

N.P.Singh

GM(Geomatics)

N.P.Singh



**cmpdi**  
A Mini Ratna Company

Scale: As Shown 1 : 2000

Sheet 16 of 32

Drg No.

HQS&amp;DN17034

REV. No. - 0

84°47'50"E

84°47'55"E

84°48'0"E