
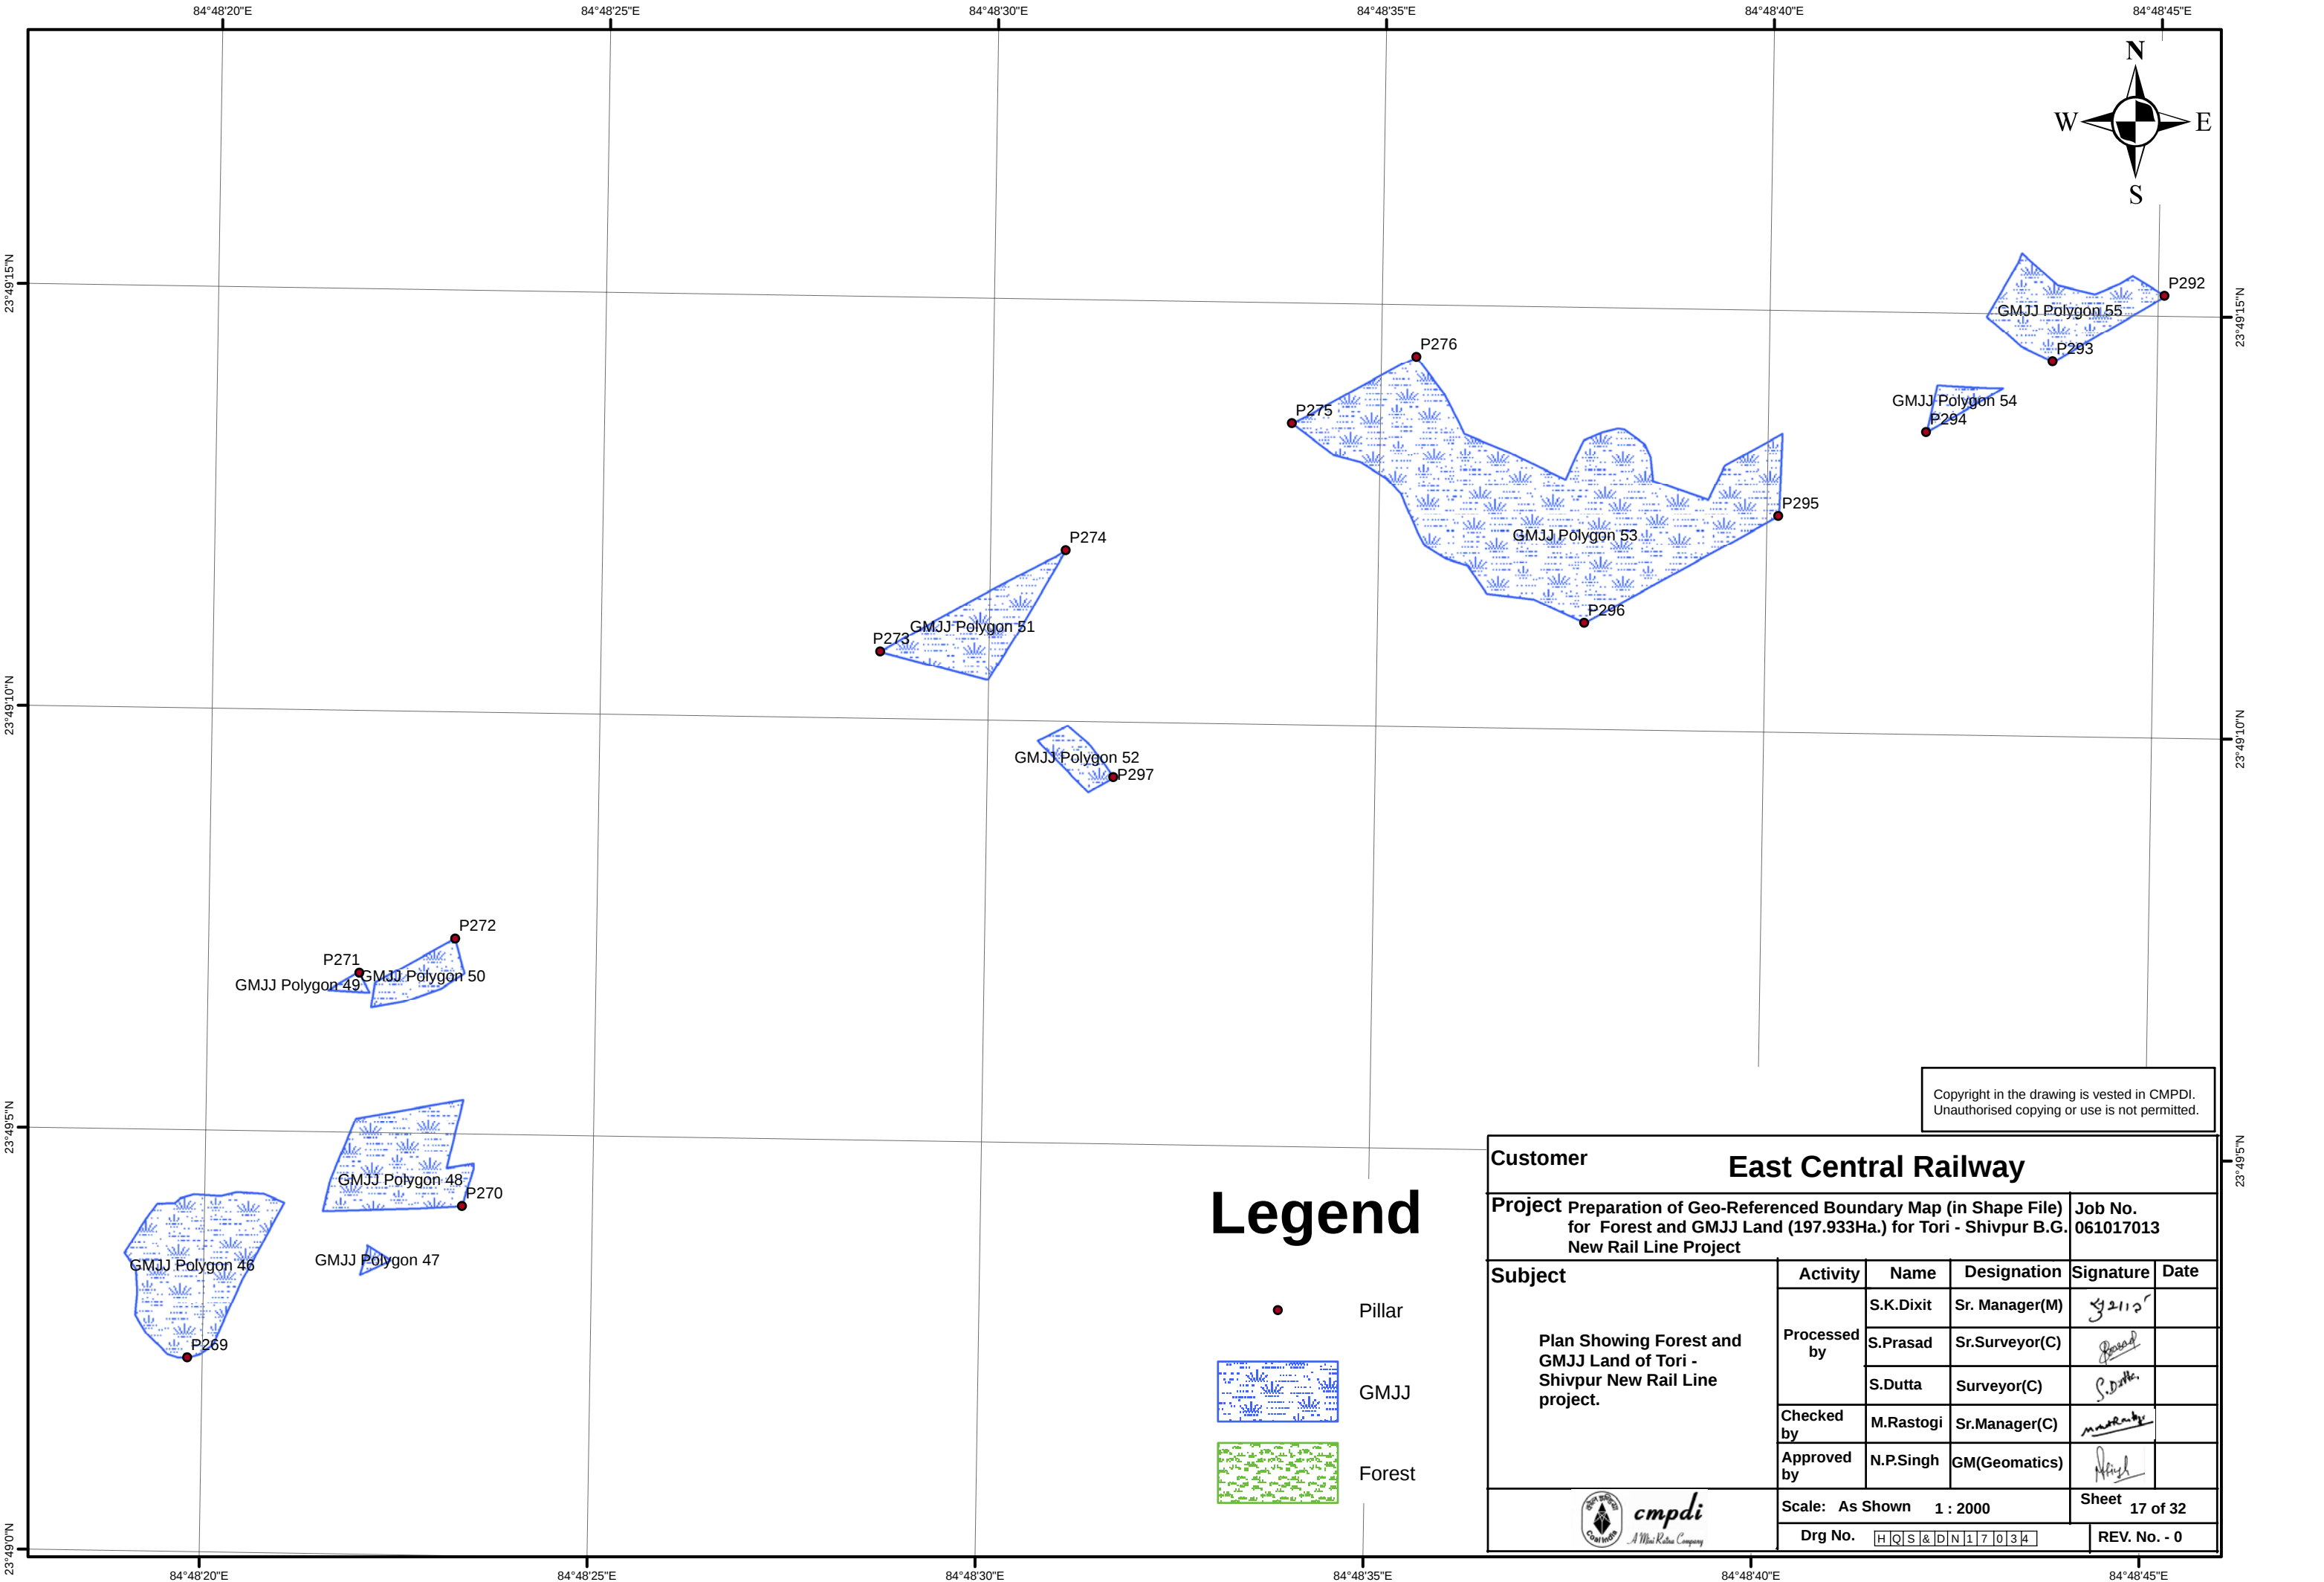


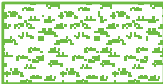

Legend

-  Pillar
-  GMJJ
-  Forest

Customer		East Central Railway												
Project Preparation of Geo-Referenced Boundary Map (in Shape File) for Forest and GMJJ Land (197.933Ha.) for Tori - Shivpur B.G. New Rail Line Project					Job No. 061017013									
Subject Plan Showing Forest and GMJJ Land of Tori - Shivpur New Rail Line project.	Activity	Name	Designation	Signature	Date									
	Processed by	S.K.Dixit	Sr. Manager(M)											
		S.Prasad	Sr.Surveyor(C)											
		S.Dutta	Surveyor(C)											
	Checked by	M.Rastogi	Sr.Manager(C)											
	Approved by	N.P.Singh	GM(Geomatics)											
 cmpdi A Mini Ratna Company		Scale: As Shown 1 : 2000			Sheet 17 of 32									
		Drg No. <table border="1"><tr><td>H</td><td>Q</td><td>S</td><td>D</td><td>N</td><td>1</td><td>7</td><td>0</td><td>3</td><td>4</td></tr></table>			H	Q	S	D	N	1	7	0	3	4
H	Q	S	D	N	1	7	0	3	4					