


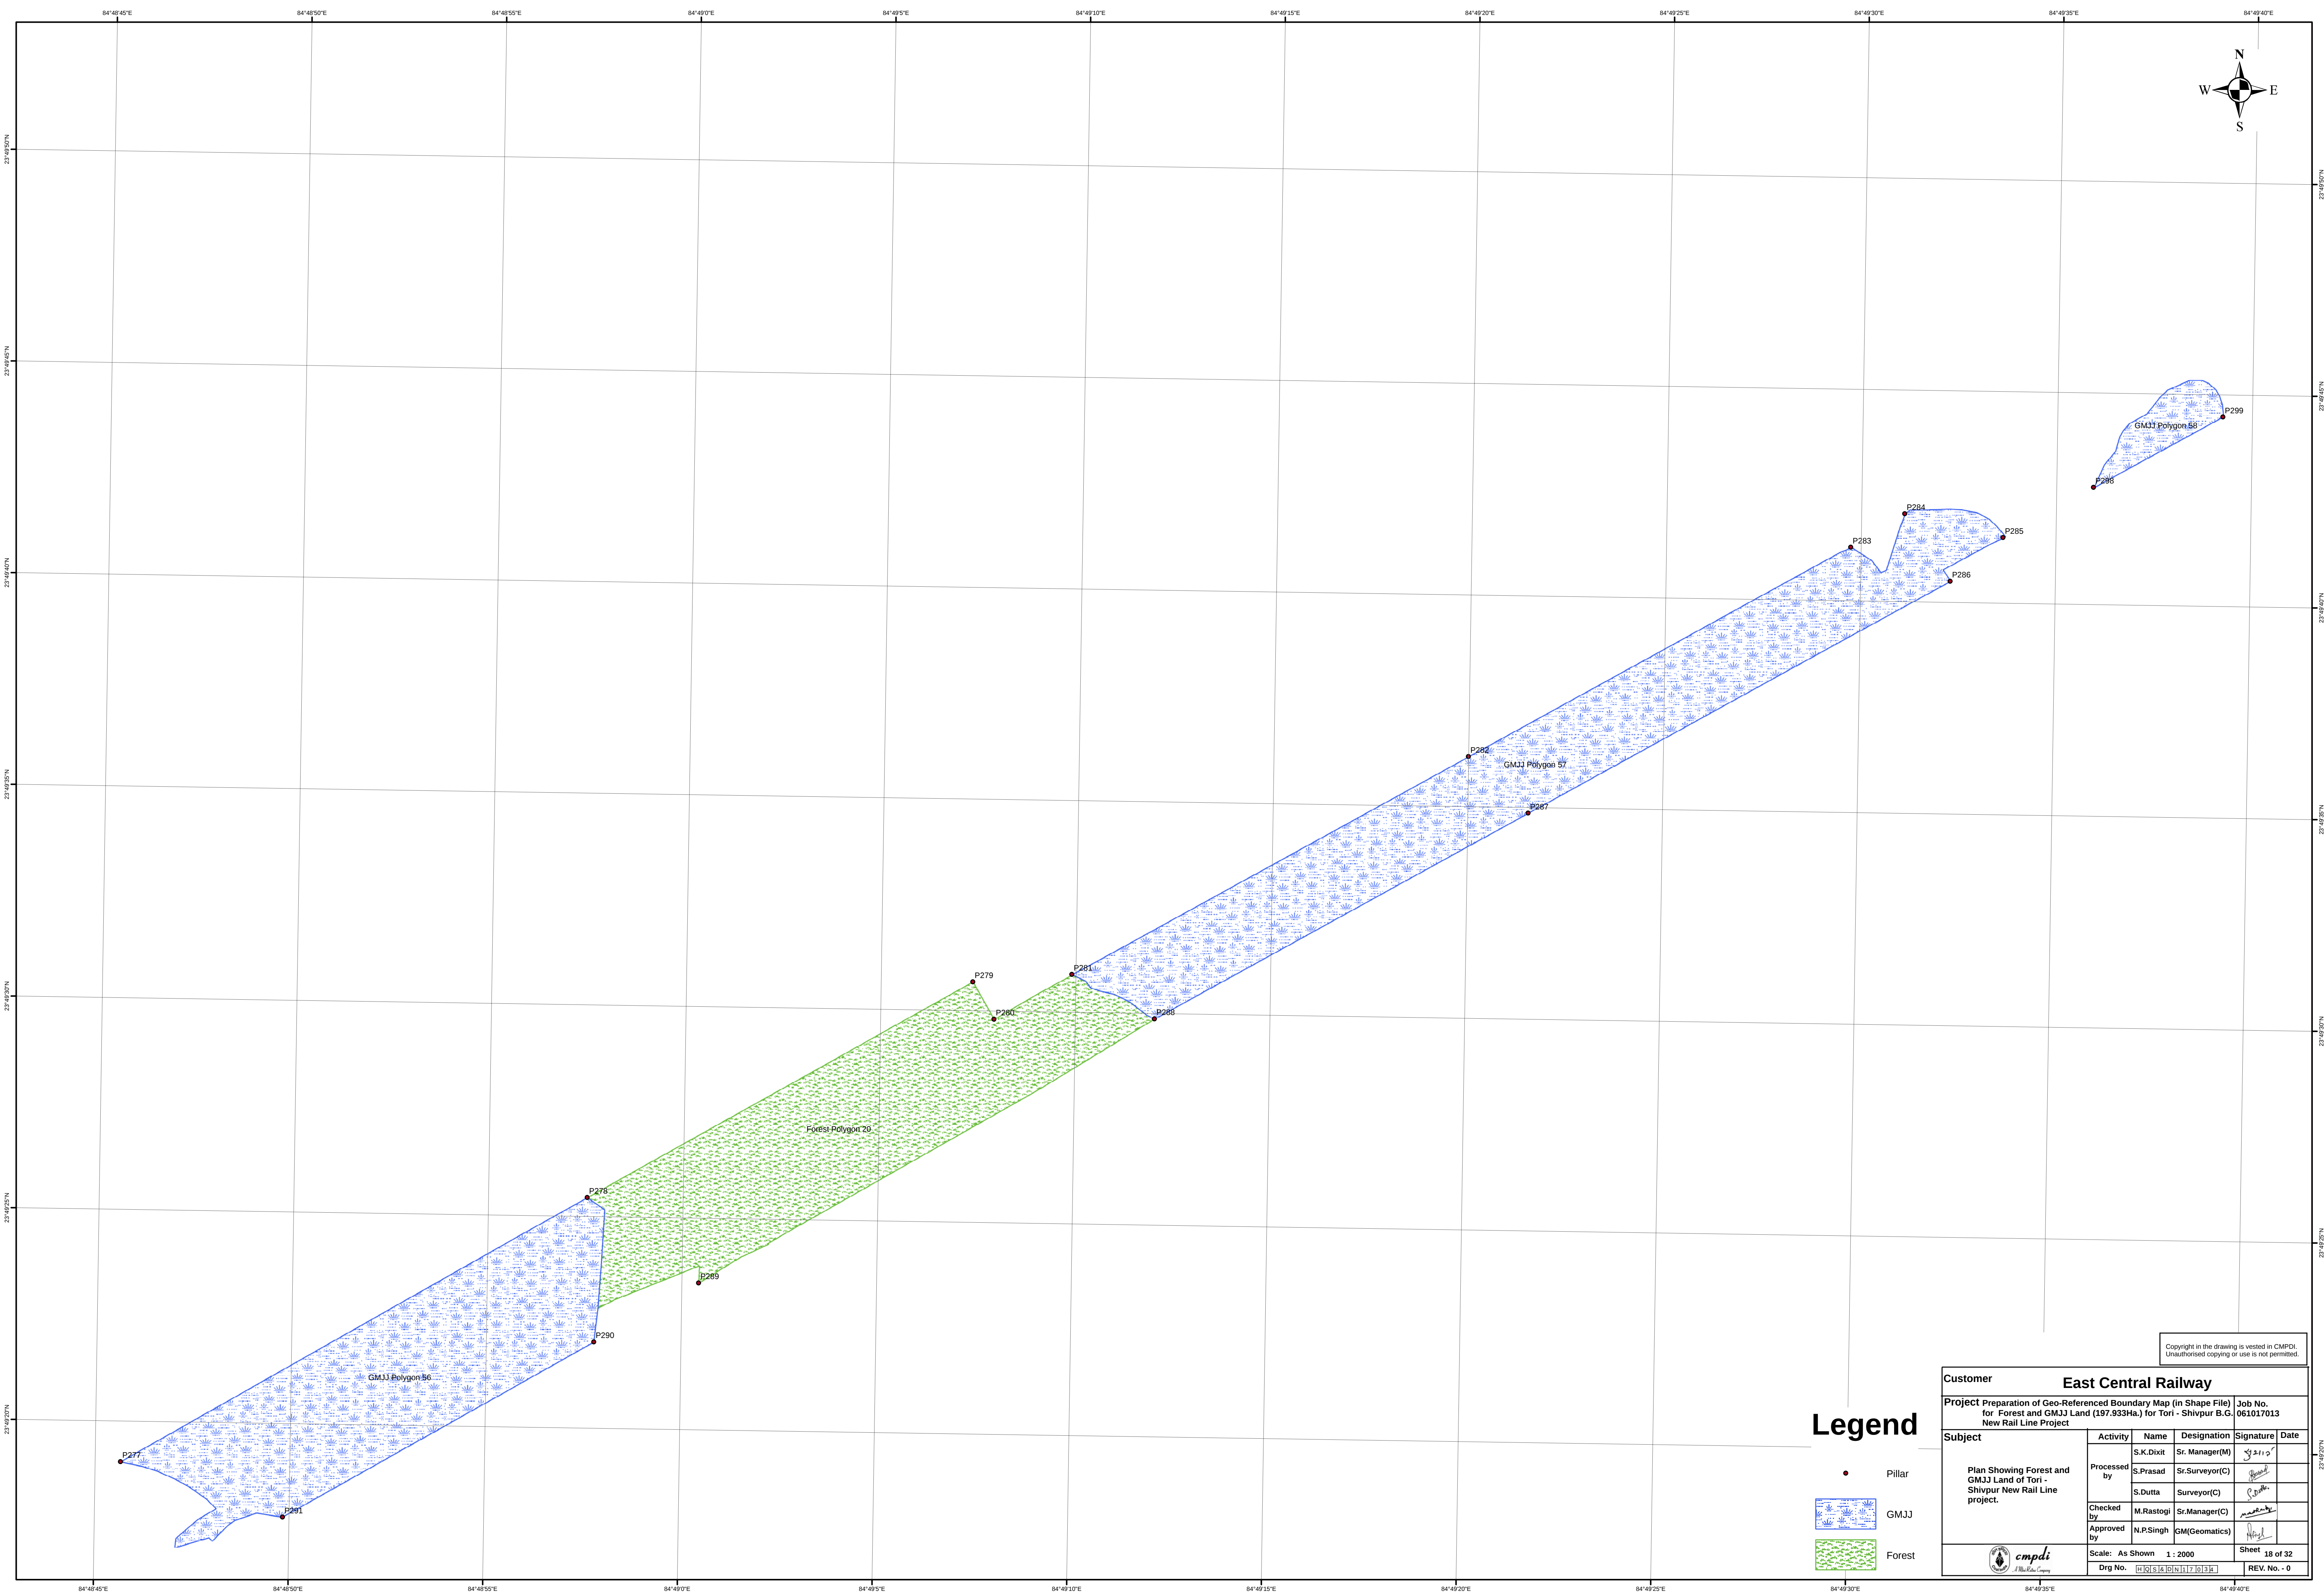

Copyright in the drawing is vested in CMPDI.
Unauthorised copying or use is not permitted.

Customer					
East Central Railway					
Project Preparation of Geo-Referenced Boundary Map (in Shape File) for Forest and GMJJ Land (197.933Ha.) for Tori - Shivpur B.G. New Rail Line Project					
				Job No.	061017013
Subject					
Plan Showing Forest and GMJJ Land of Tori - Shivpur New Rail Line project.	Activity	Name	Designation	Signature	Date
	Processed by	S.K.Dixit	Sr. Manager(M)		
		S.Prasad	Sr.Surveyor(C)		
Checked by	M.Rastogi	S.Dutta	Surveyor(C)		
Approved by	N.P.Singh	Sr.Manager(C)			
Scale: As Shown 1 : 2000					
Sheet 18 of 32				REV. No. - 0	

