


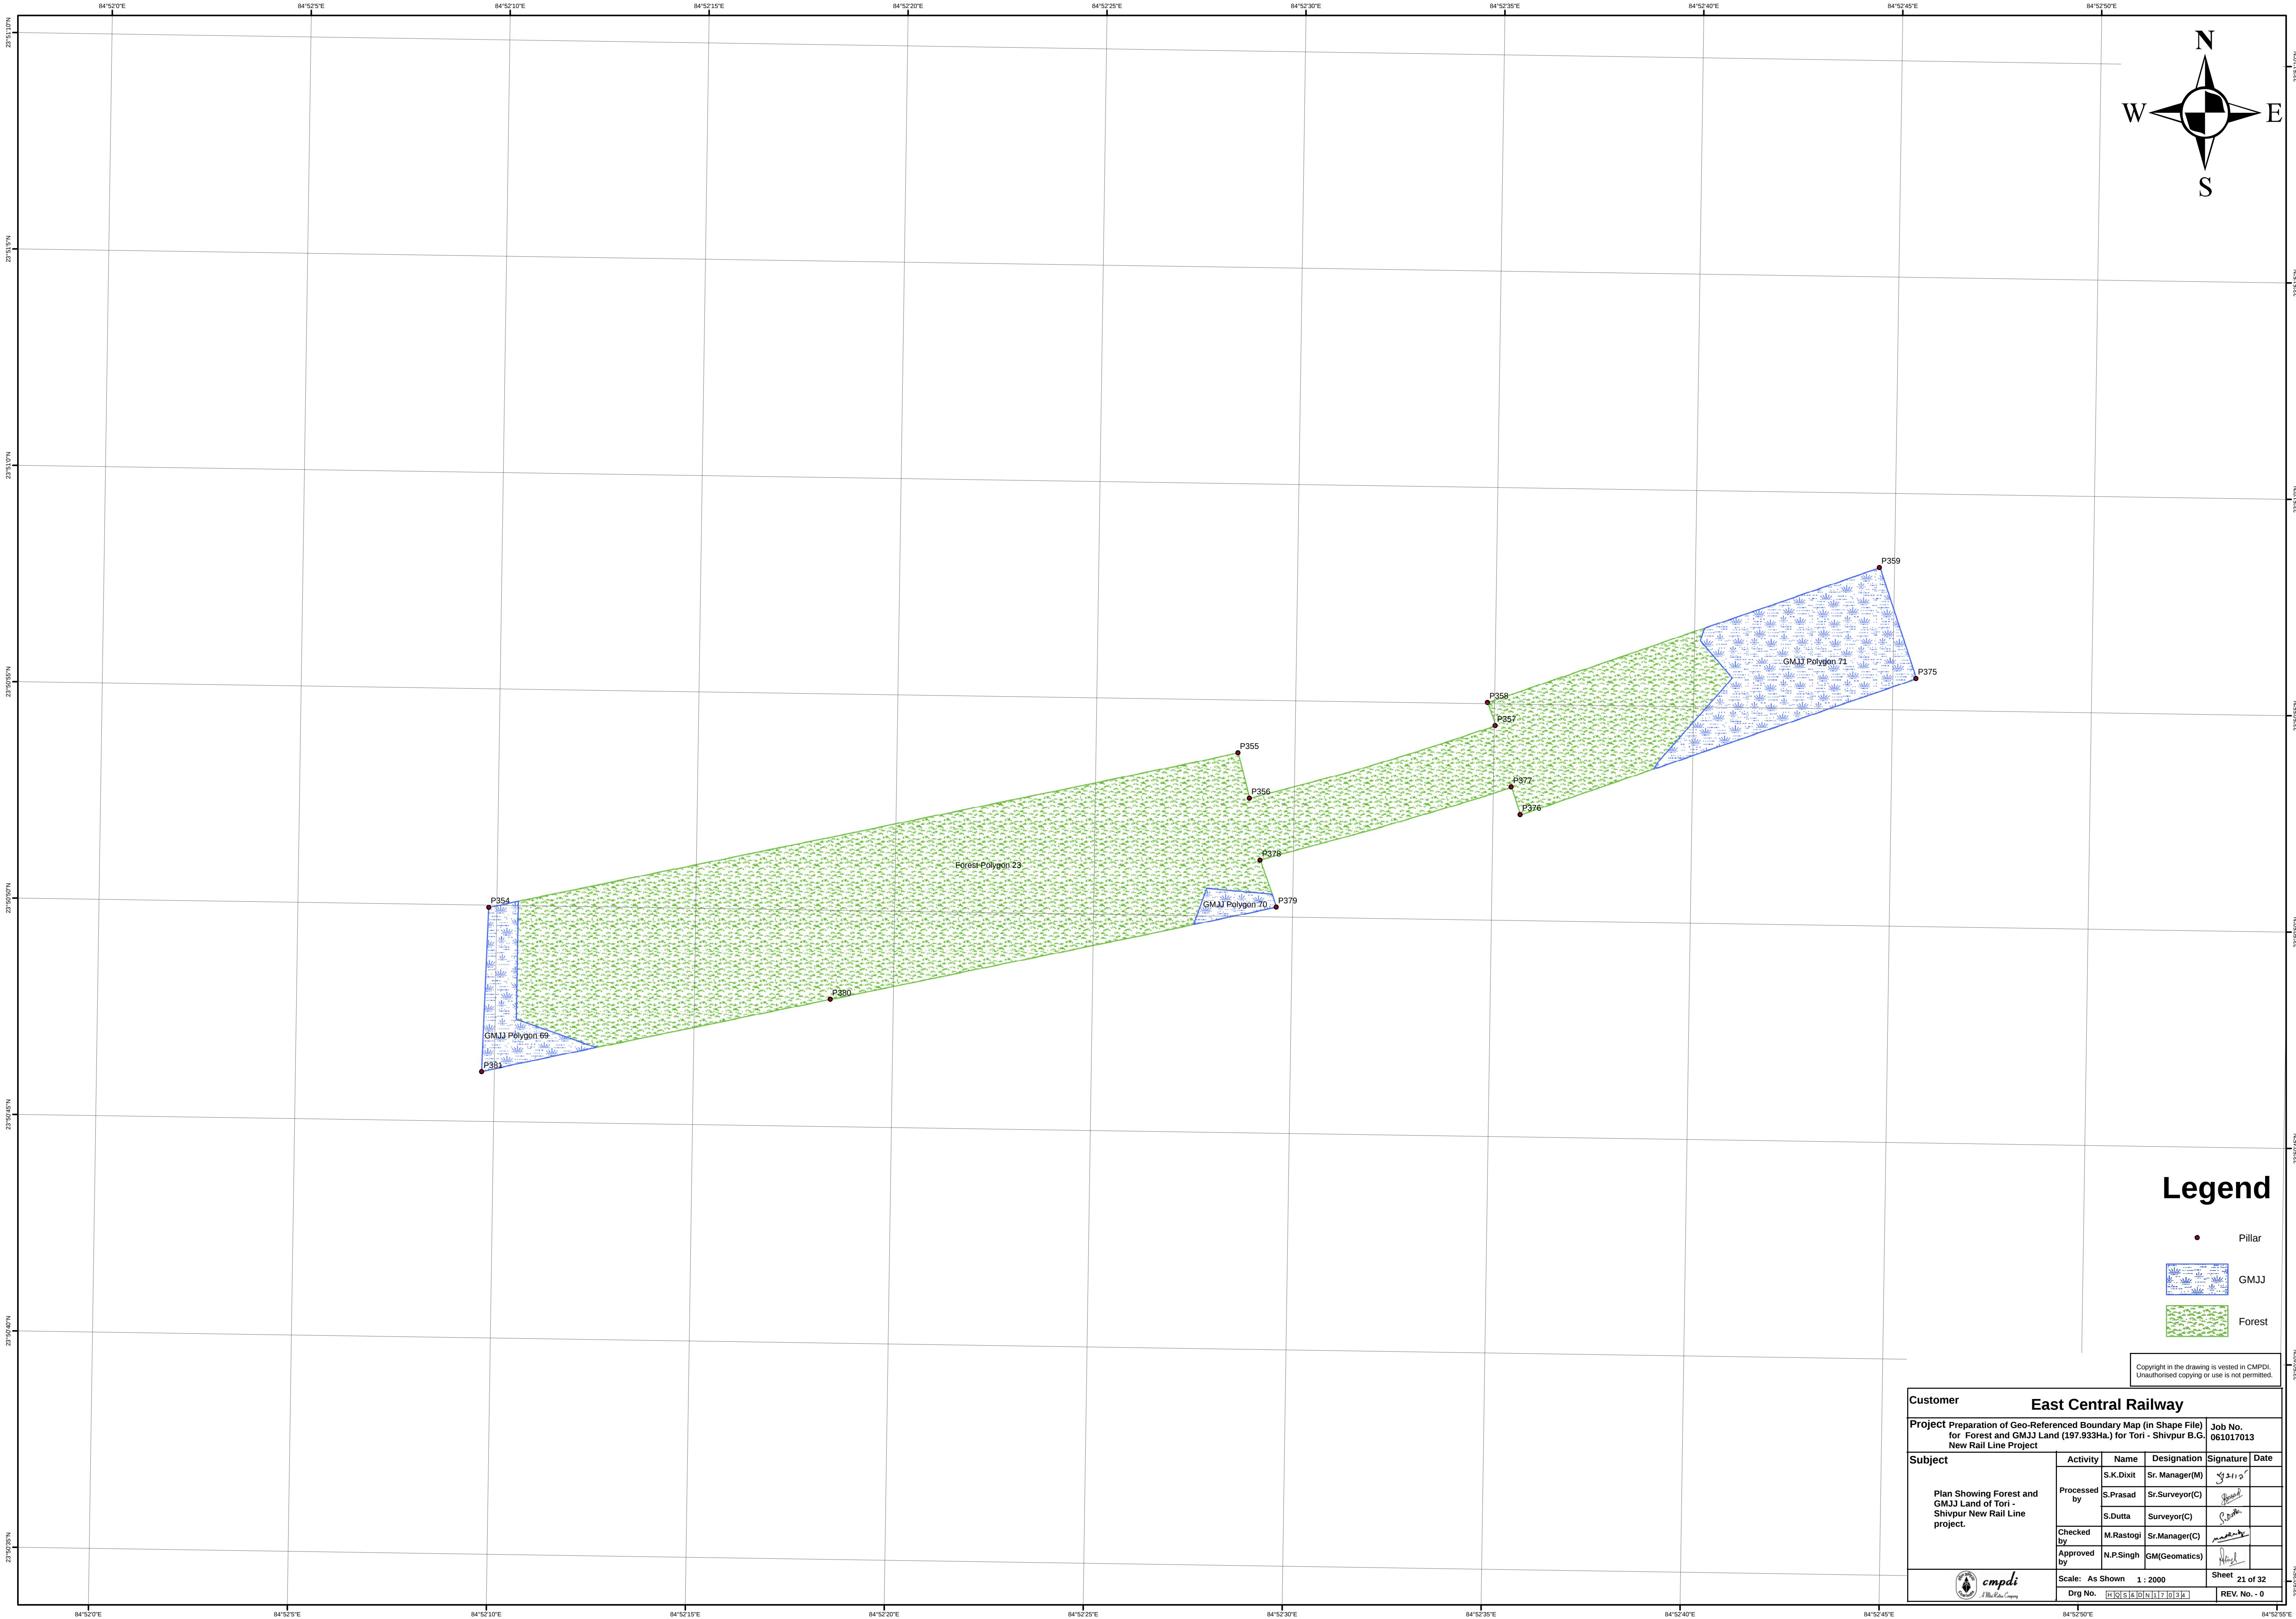

Copyright in the drawing is vested in CMPDI.
Unauthorised copying or use is not permitted.

Customer		East Central Railway				
Project Preparation of Geo-Referenced Boundary Map (in Shape File) for Forest and GMJJ Land (197.933Ha.) for Tori - Shivpur B.G. New Rail Line Project				Job No. 061017013		
Subject Plan Showing Forest and GMJJ Land of Tori - Shivpur New Rail Line project.	Activity	Name	Designation	Signature	Date	
		S.K.Dixit	Sr. Manager(M)			
		S.Prasad	Sr.Surveyor(C)			
	Processed by	S.Dutta	Surveyor(C)			
		Checked by	M.Rastogi	Sr.Manager(C)		
		Approved by	N.P.Singh	GM(Geomatics)		
Scale: As Shown 1 : 2000				Sheet 21 of 32		
 cmpli Central Map Library Company		Drg No. 001017013			REV. No. - 0	