


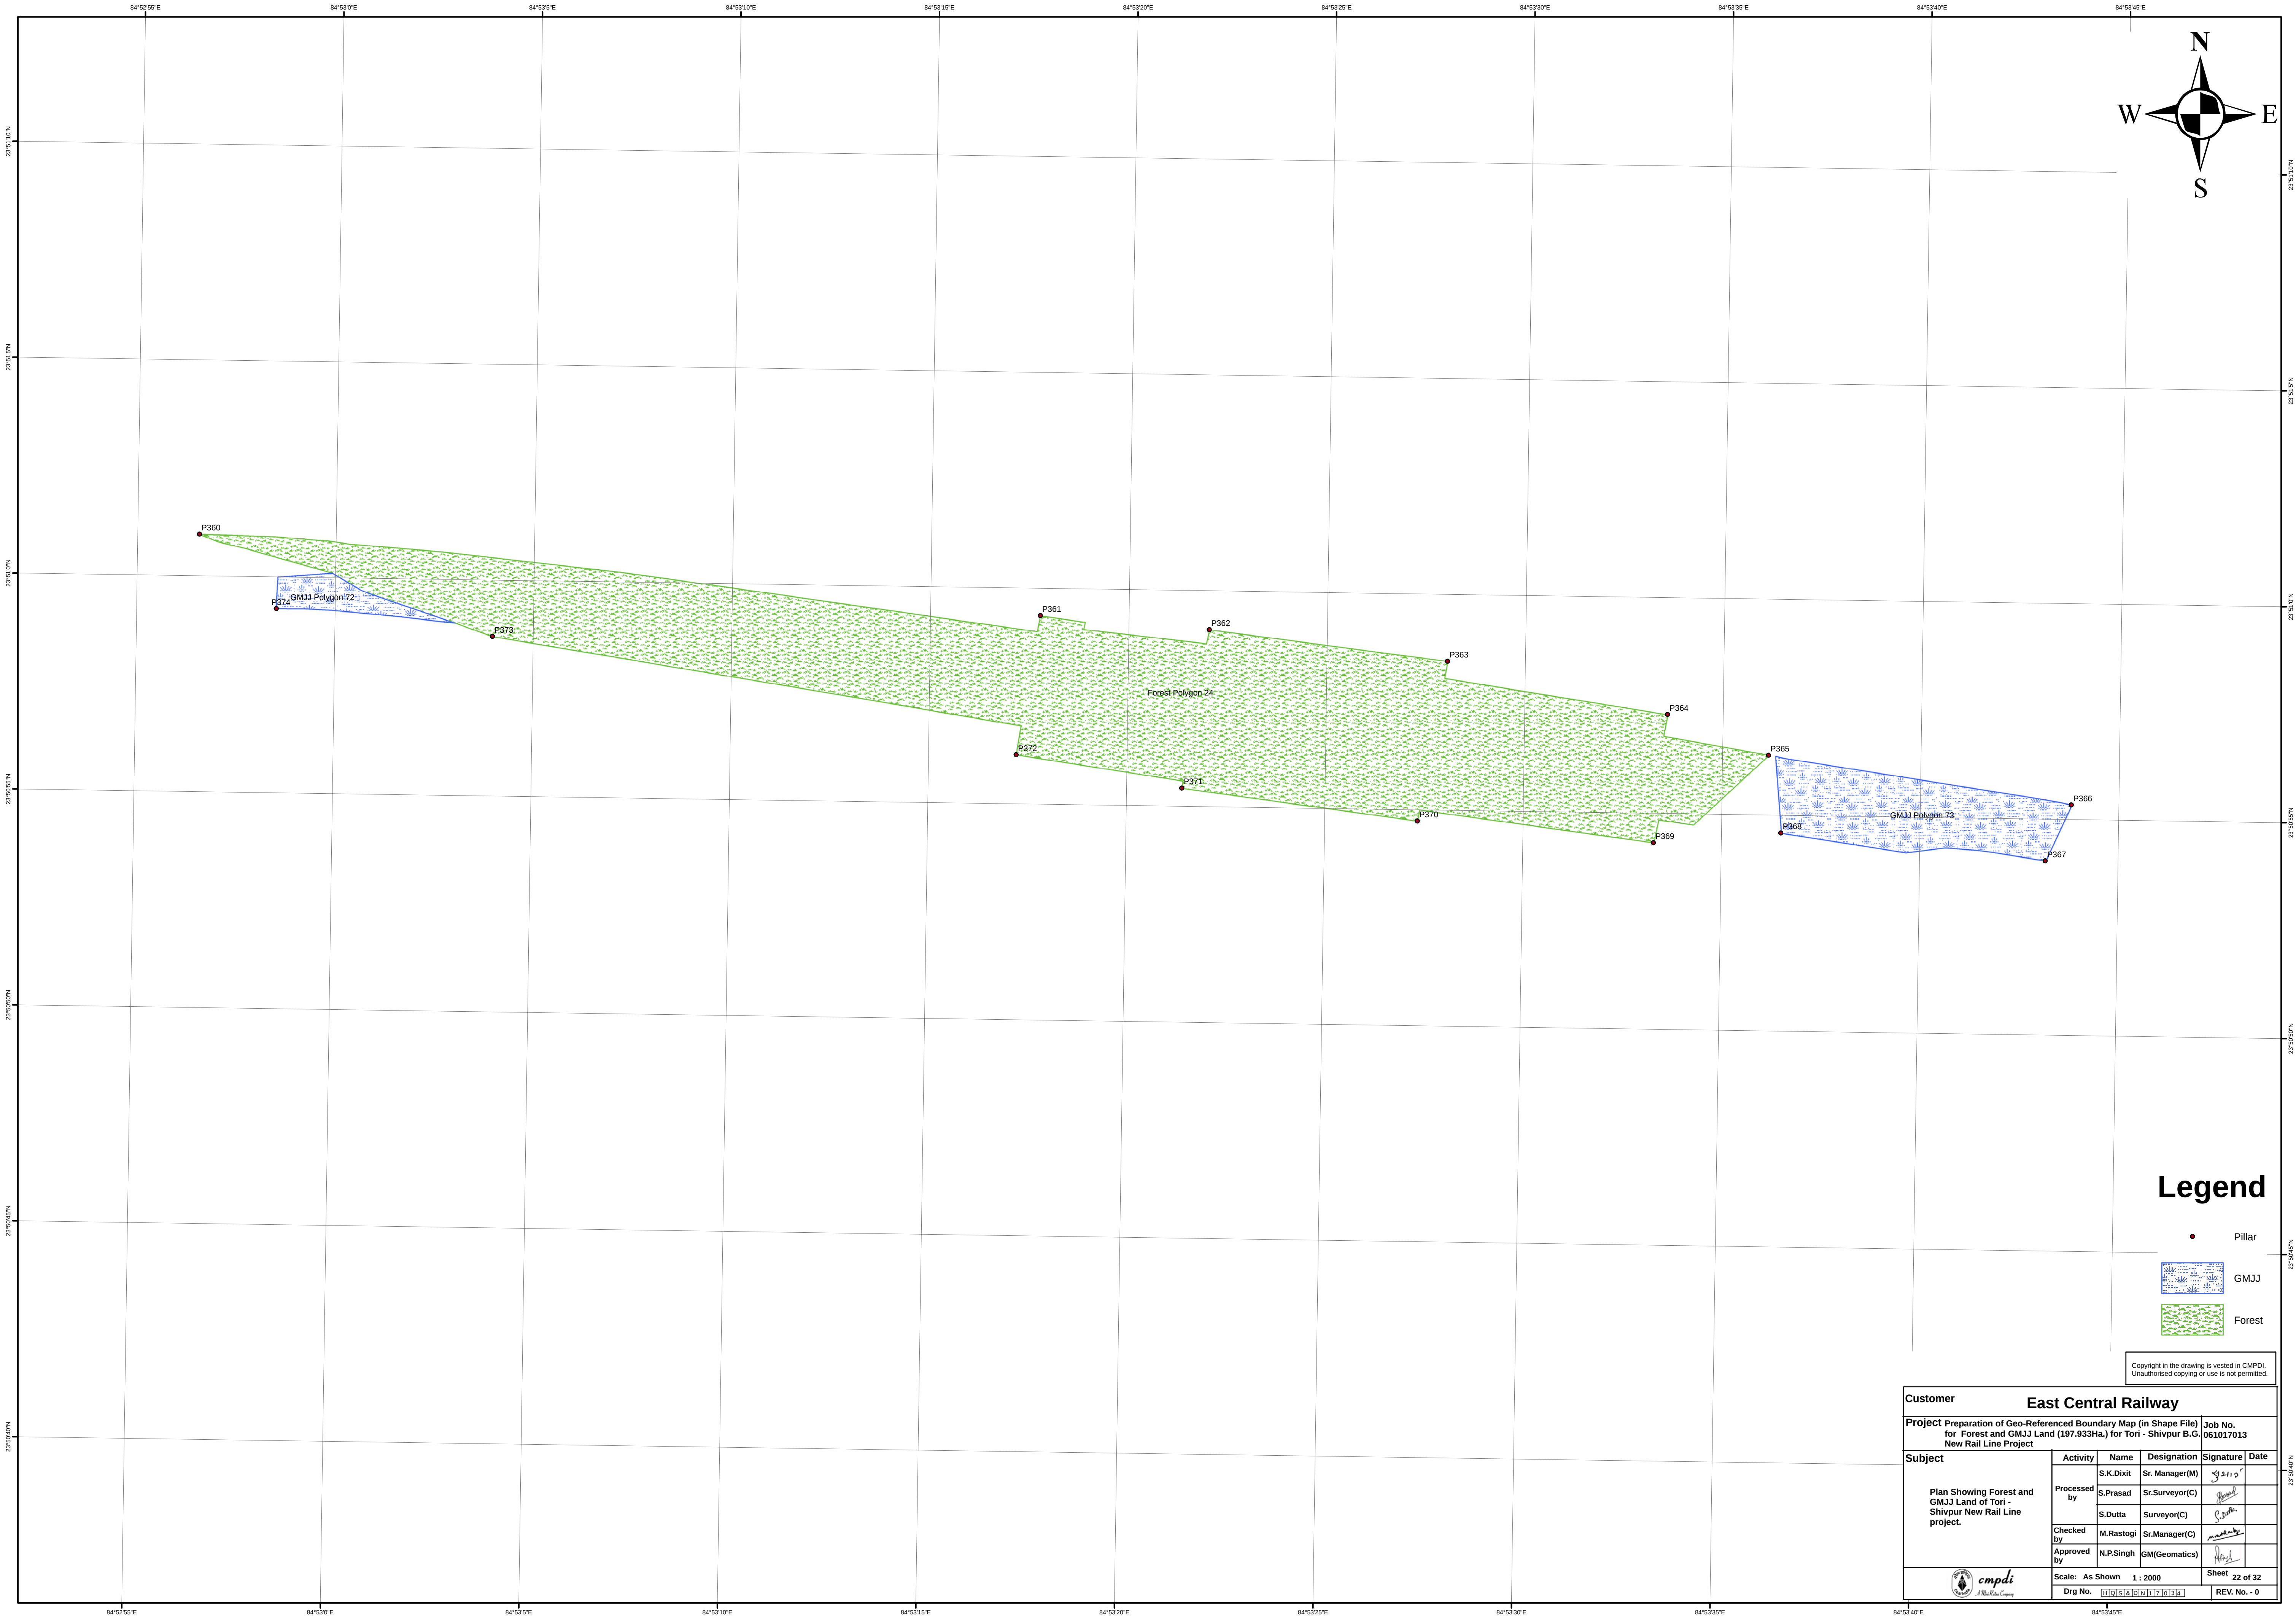

Legend

- Pillar
- GMJJ
- Forest

Copyright in the drawing is vested in CMPDI.
Unauthorised copying or use is not permitted.

Customer					
East Central Railway					
Project Preparation of Geo-Referenced Boundary Map (in Shape File) for Forest and GMJJ Land of Tori - Shivpur New Rail Line Project				Job No.	061017013
Subject		Activity	Name	Designation	Signature
Plan Showing Forest and GMJJ Land of Tori - Shivpur New Rail Line project.		Processed by	S.K.Dixit	Sr. Manager(M)	
			S.Prasad	Sr.Surveyor(C)	
			S.Dutta	Surveyor(C)	
		Checked by	M.Rastogi	Sr.Manager(C)	
		Approved by	N.P.Singh	GM(Geomatics)	
		Scale: As Shown	1 : 2000	Sheet 22 of 32	
		Drg No.	061017013	REV. No. - 0	