
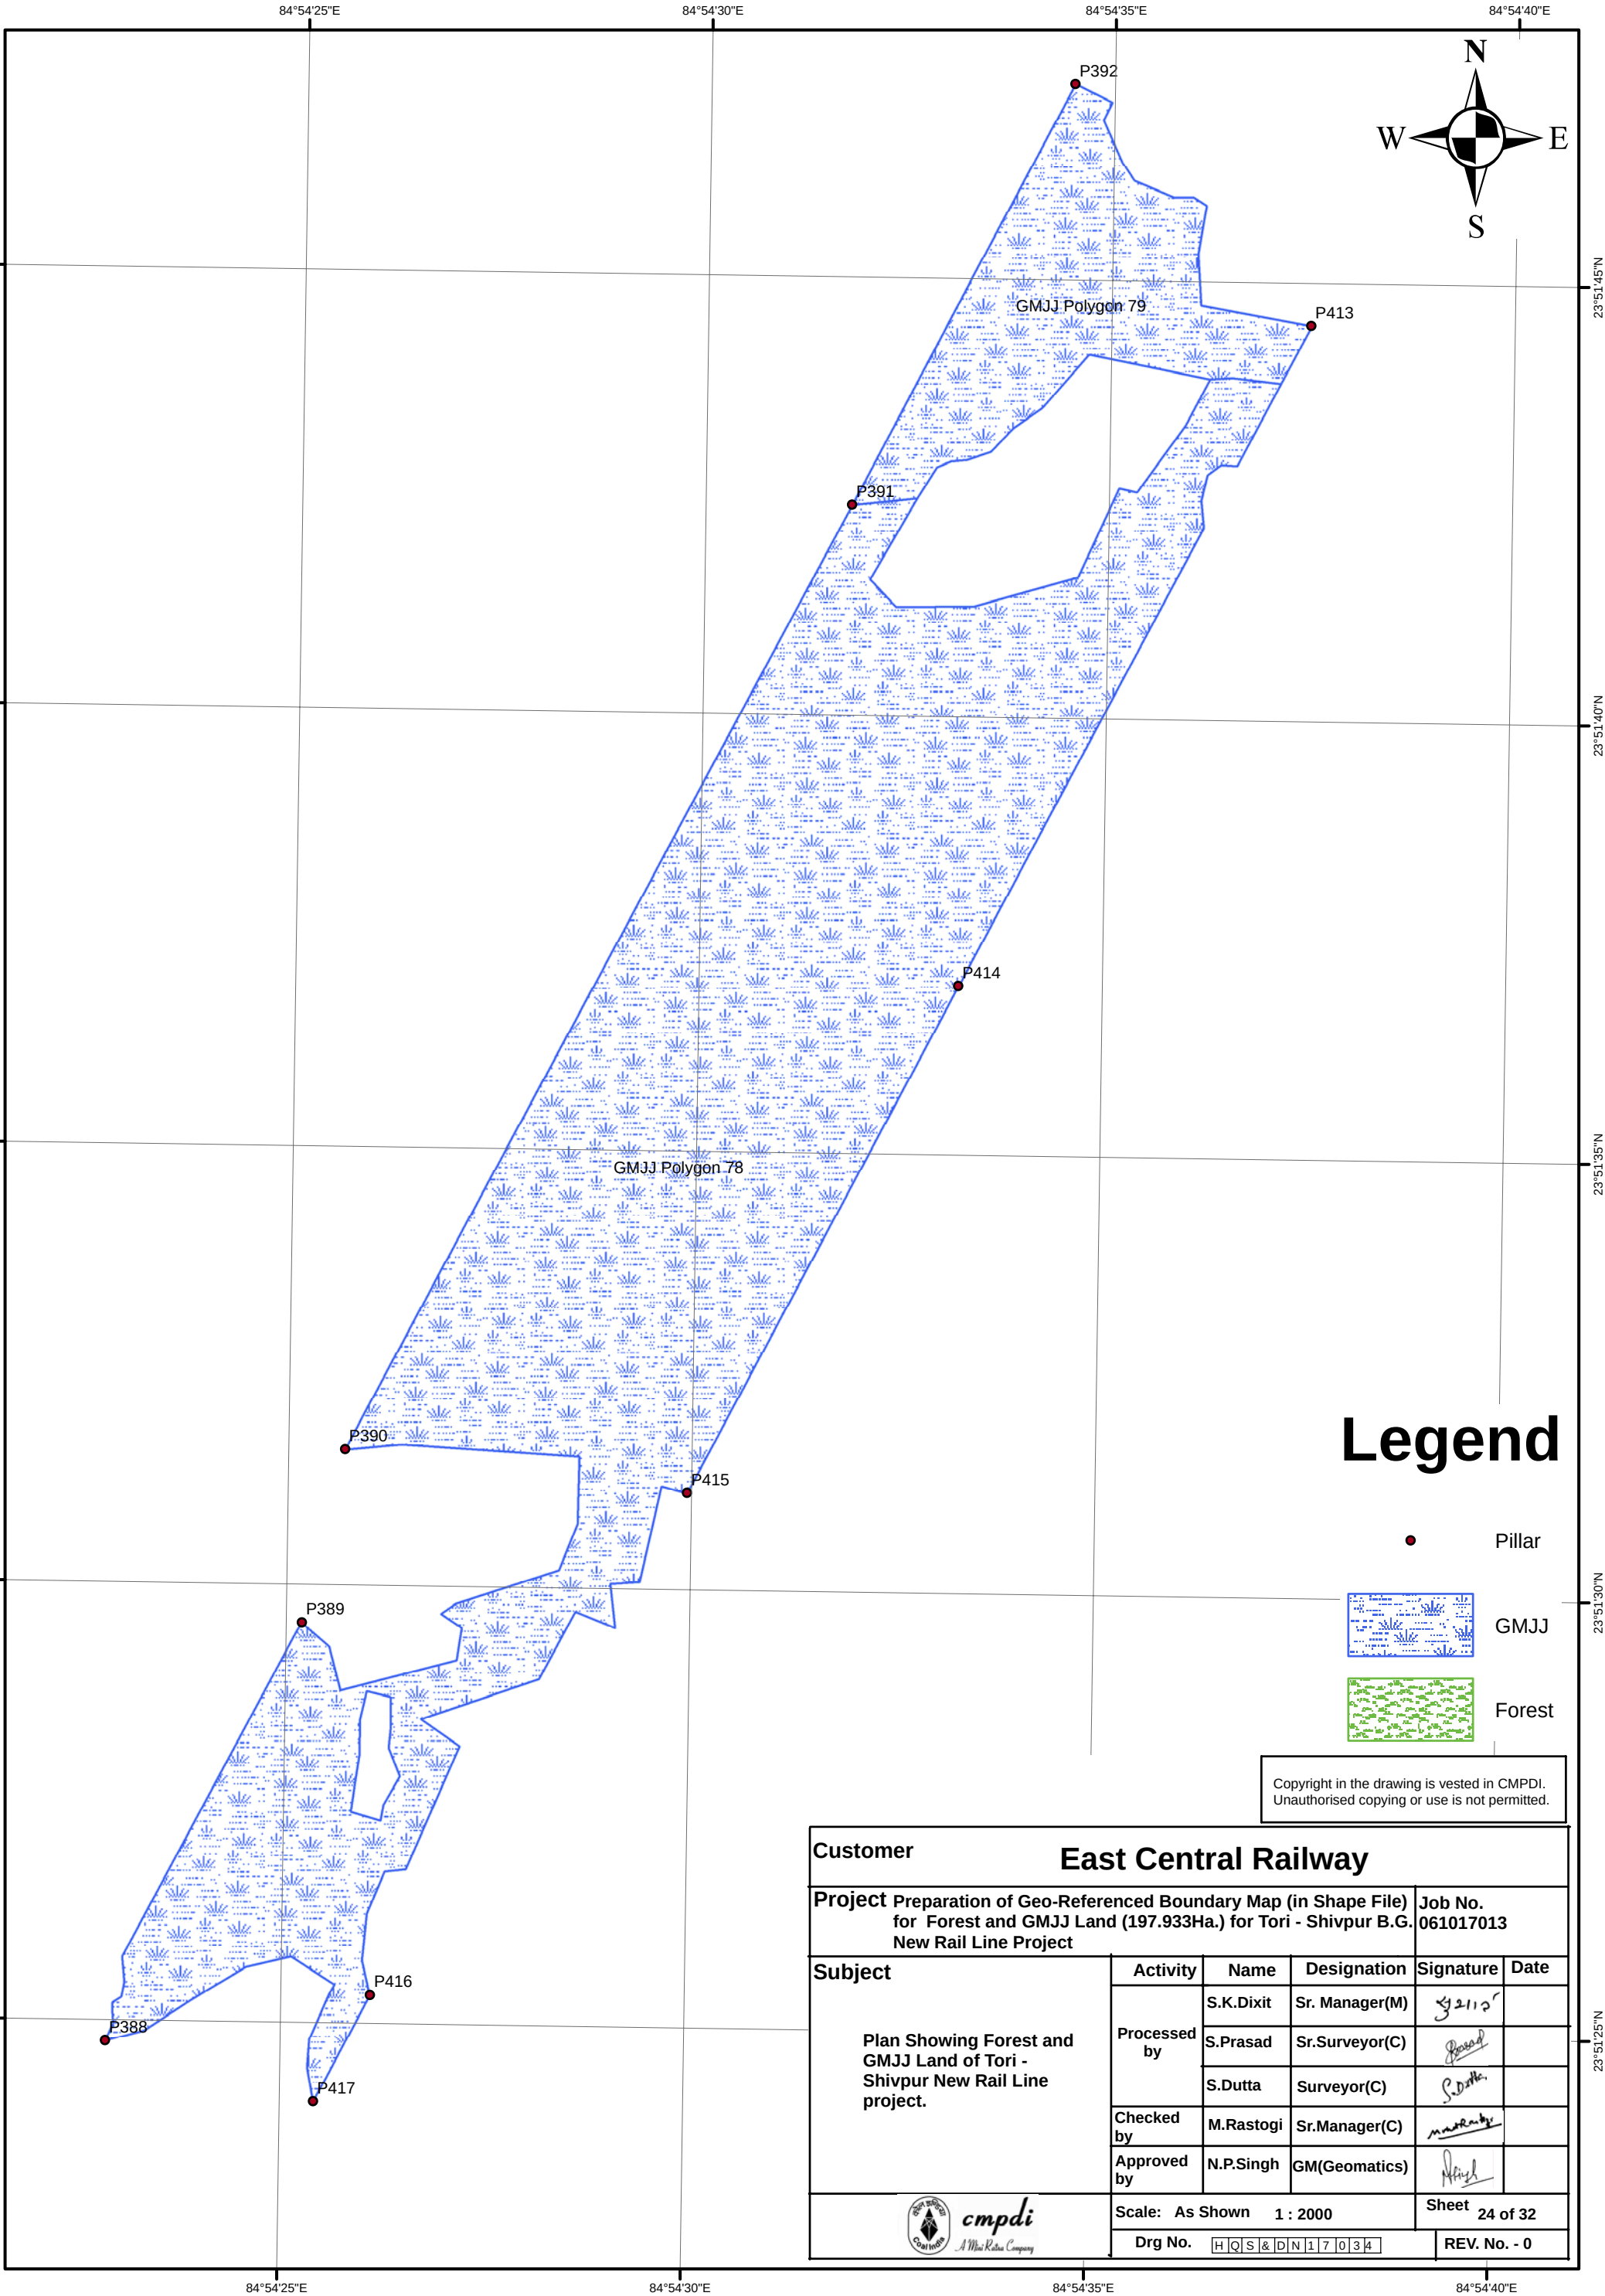


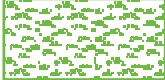

# Legend

-  Pillar
-  GMJJ
-  Forest

Copyright in the drawing is vested in CMPDI.  
Unauthorised copying or use is not permitted.

|   |              |                               |                |                                                                                       |      |
|---|--------------|-------------------------------|----------------|---------------------------------------------------------------------------------------|------|
| Customer   |              |                               |                |                                                                                       |      |
| East Central Railway   |              |                               |                |                                                                                       |      |
| Project Preparation of Geo-Referenced Boundary Map (in Shape File)<br>for Forest and GMJJ Land (197.933Ha.) for Tori - Shivpur B.G.<br>New Rail Line Project |              |                               |                | Job No.<br>061017013                                                                  |      |
| Subject   | Activity     | Name                          | Designation    | Signature                                                                             | Date |
|   | Processed by | S.K.Dixit                     | Sr. Manager(M) |  |      |
|   |              | S.Prasad                      | Sr.Surveyor(C) |  |      |
|   |              | S.Dutta                       | Surveyor(C)    |  |      |
|   | Checked by   | M.Rastogi                     | Sr.Manager(C)  |  |      |
|   | Approved by  | N.P.Singh                     | GM(Geomatics)  |  |      |
|  <b>cmpdi</b><br><i>A Mini Ratna Company</i>                            |              | Scale: As Shown 1 : 2000      |                | Sheet 24 of 32                                                                        |      |
|   |              | Drg No. H Q S & D N 1 7 0 3 4 |                | REV. No. - 0                                                                          |      |