
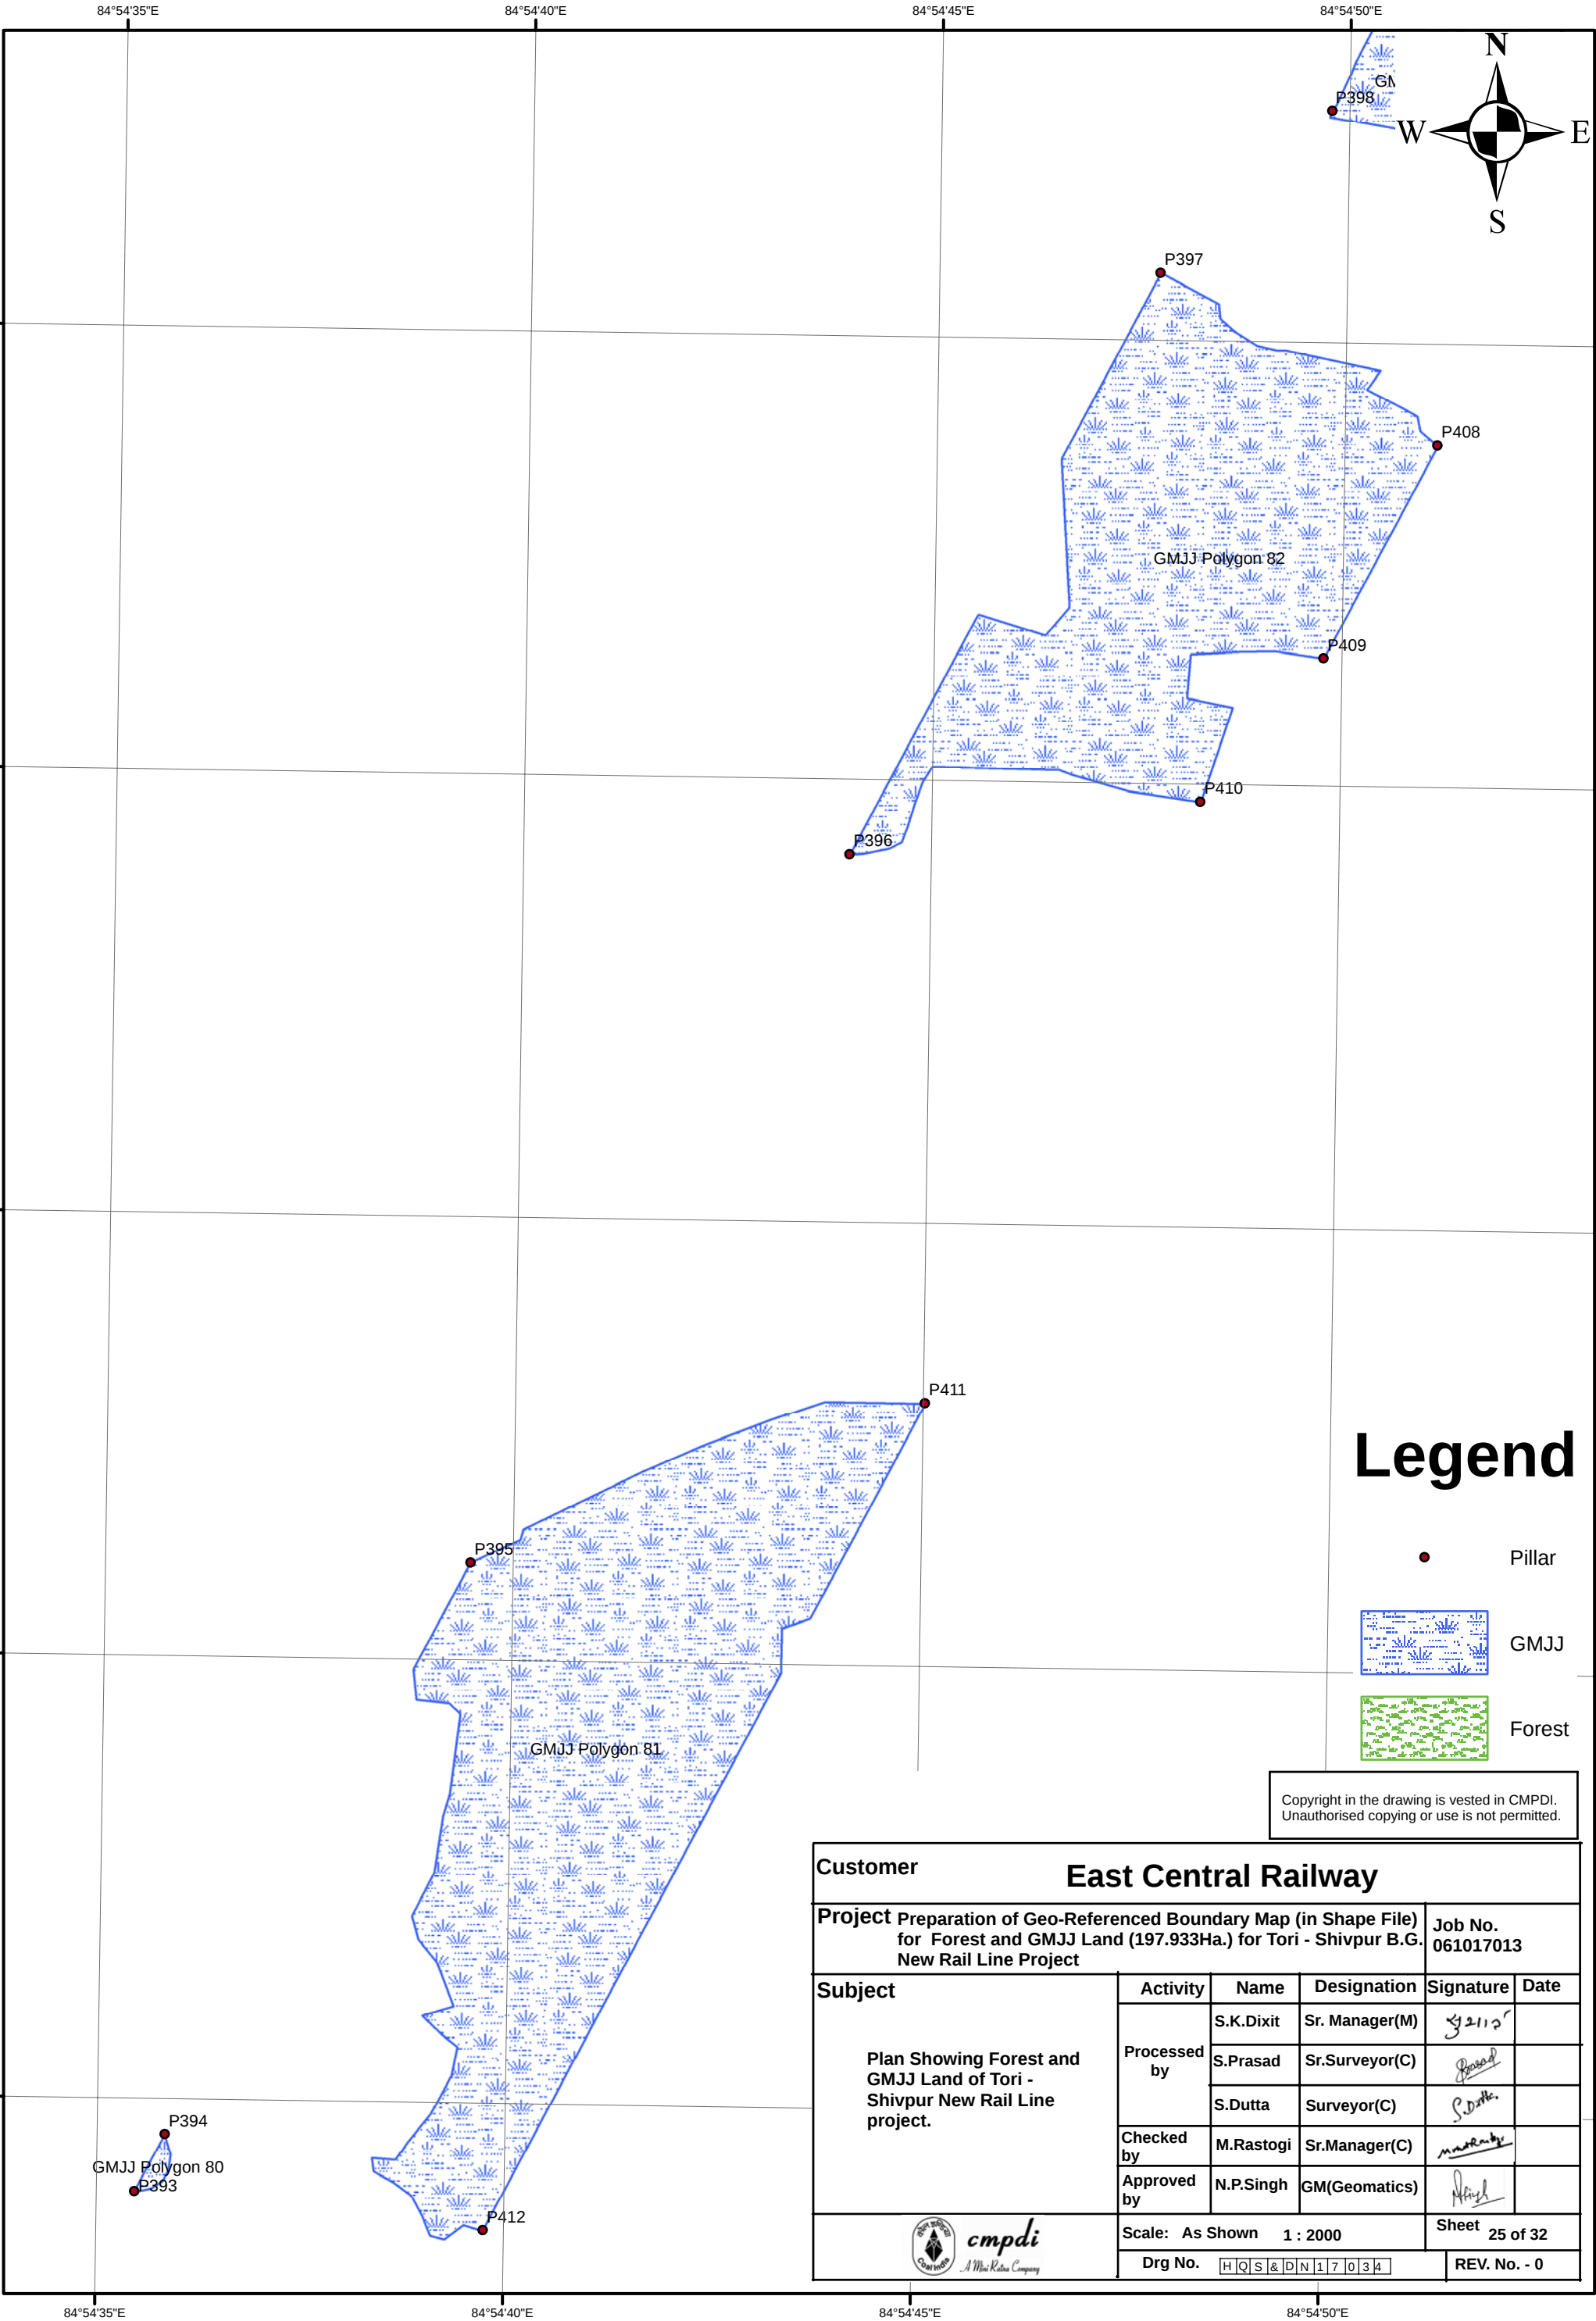


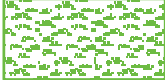

Legend

-  Pillar
-  GMJJ
-  Forest

Copyright in the drawing is vested in CMPDI.
Unauthorised copying or use is not permitted.

Customer					
East Central Railway					
Project				Job No.	
Preparation of Geo-Referenced Boundary Map (in Shape File) for Forest and GMJJ Land (197.933Ha.) for Tori - Shivpur B.G. New Rail Line Project				061017013	
Subject	Activity	Name	Designation	Signature	Date
	Processed by	S.K.Dixit	Sr. Manager(M)		
		S.Prasad	Sr.Surveyor(C)		
		S.Dutta	Surveyor(C)		
	Checked by	M.Rastogi	Sr.Manager(C)		
	Approved by	N.P.Singh	GM(Geomatics)		
Scale: As Shown 1 : 2000				Sheet 25 of 32	
Drg No. H Q S & D N 1 7 0 3 4				REV. No. - 0	

