



Legend




Pillar

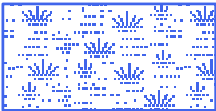

GMJJ

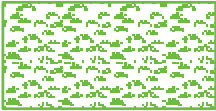

Forest

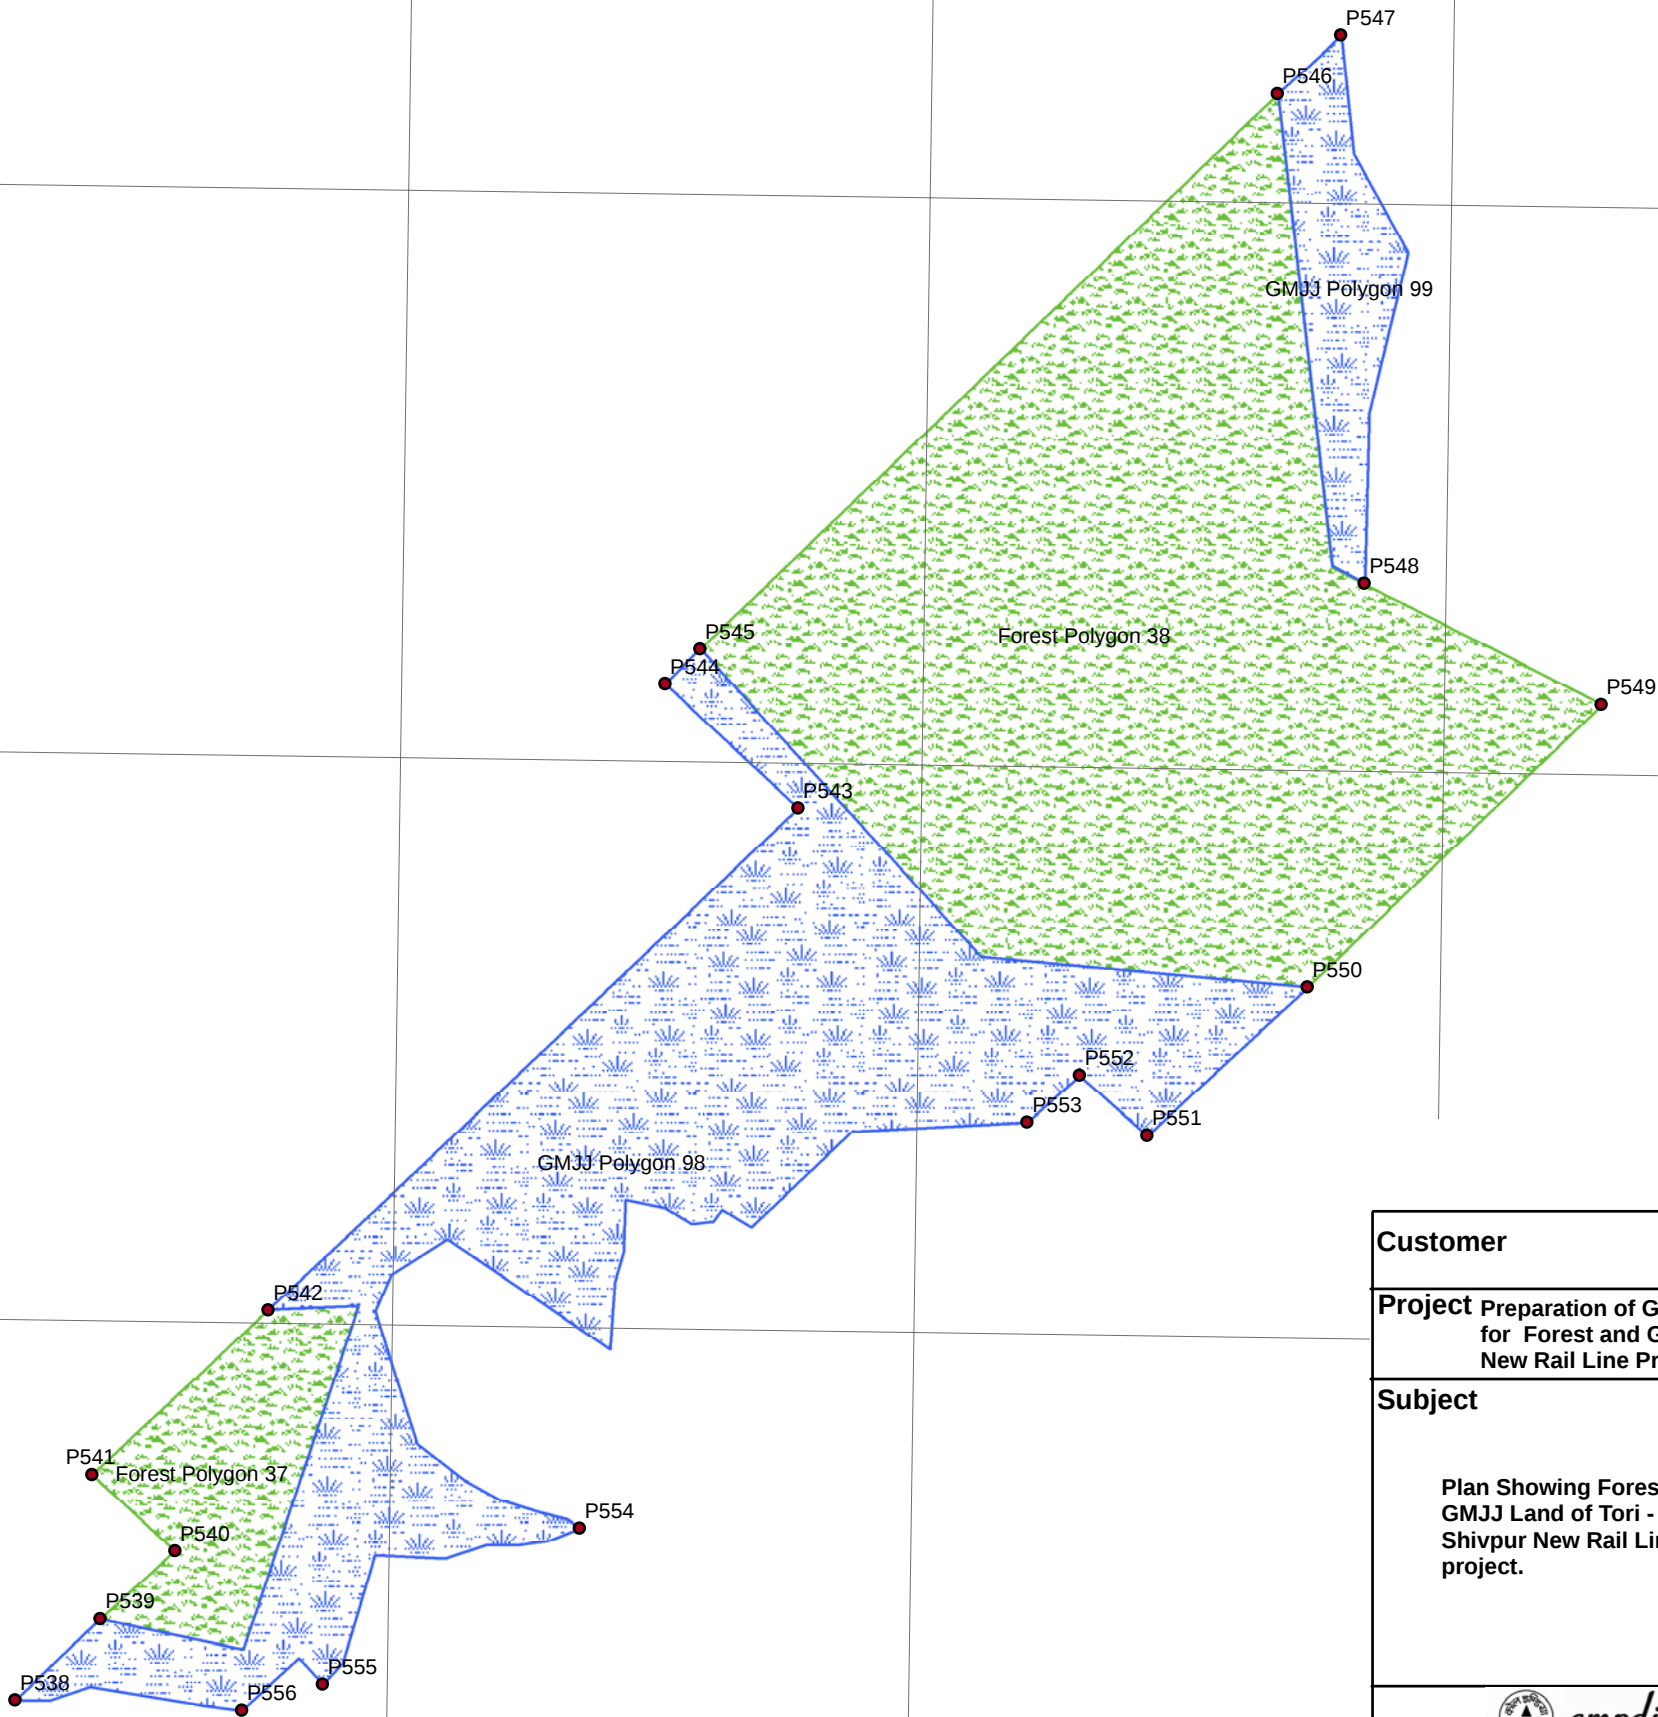

Copyright in the drawing is vested in CMPDI.
Unauthorised copying or use is not permitted.

Customer					
East Central Railway					
Project Preparation of Geo-Referenced Boundary Map (in Shape File) for Forest and GMJJ Land (197.933Ha.) for Tori - Shivpur B.G. New Rail Line Project				Job No. 061017013	
Subject Plan Showing Forest and GMJJ Land of Tori - Shivpur New Rail Line project.	Activity	Name	Designation	Signature	Date
	Processed by	S.K.Dixit	Sr. Manager(M)		
		S.Prasad	Sr.Surveyor(C)		
		S.Dutta	Surveyor(C)		
	Checked by	M.Rastogi	Sr.Manager(C)		
	Approved by	N.P.Singh	GM(Geomatics)		
 cmpdi A Maruti Rastogi Company		Scale: As Shown 1 : 2000		Sheet 30 of 32	
		Drg No. HQS&DN17034		REV. No. - 0	