


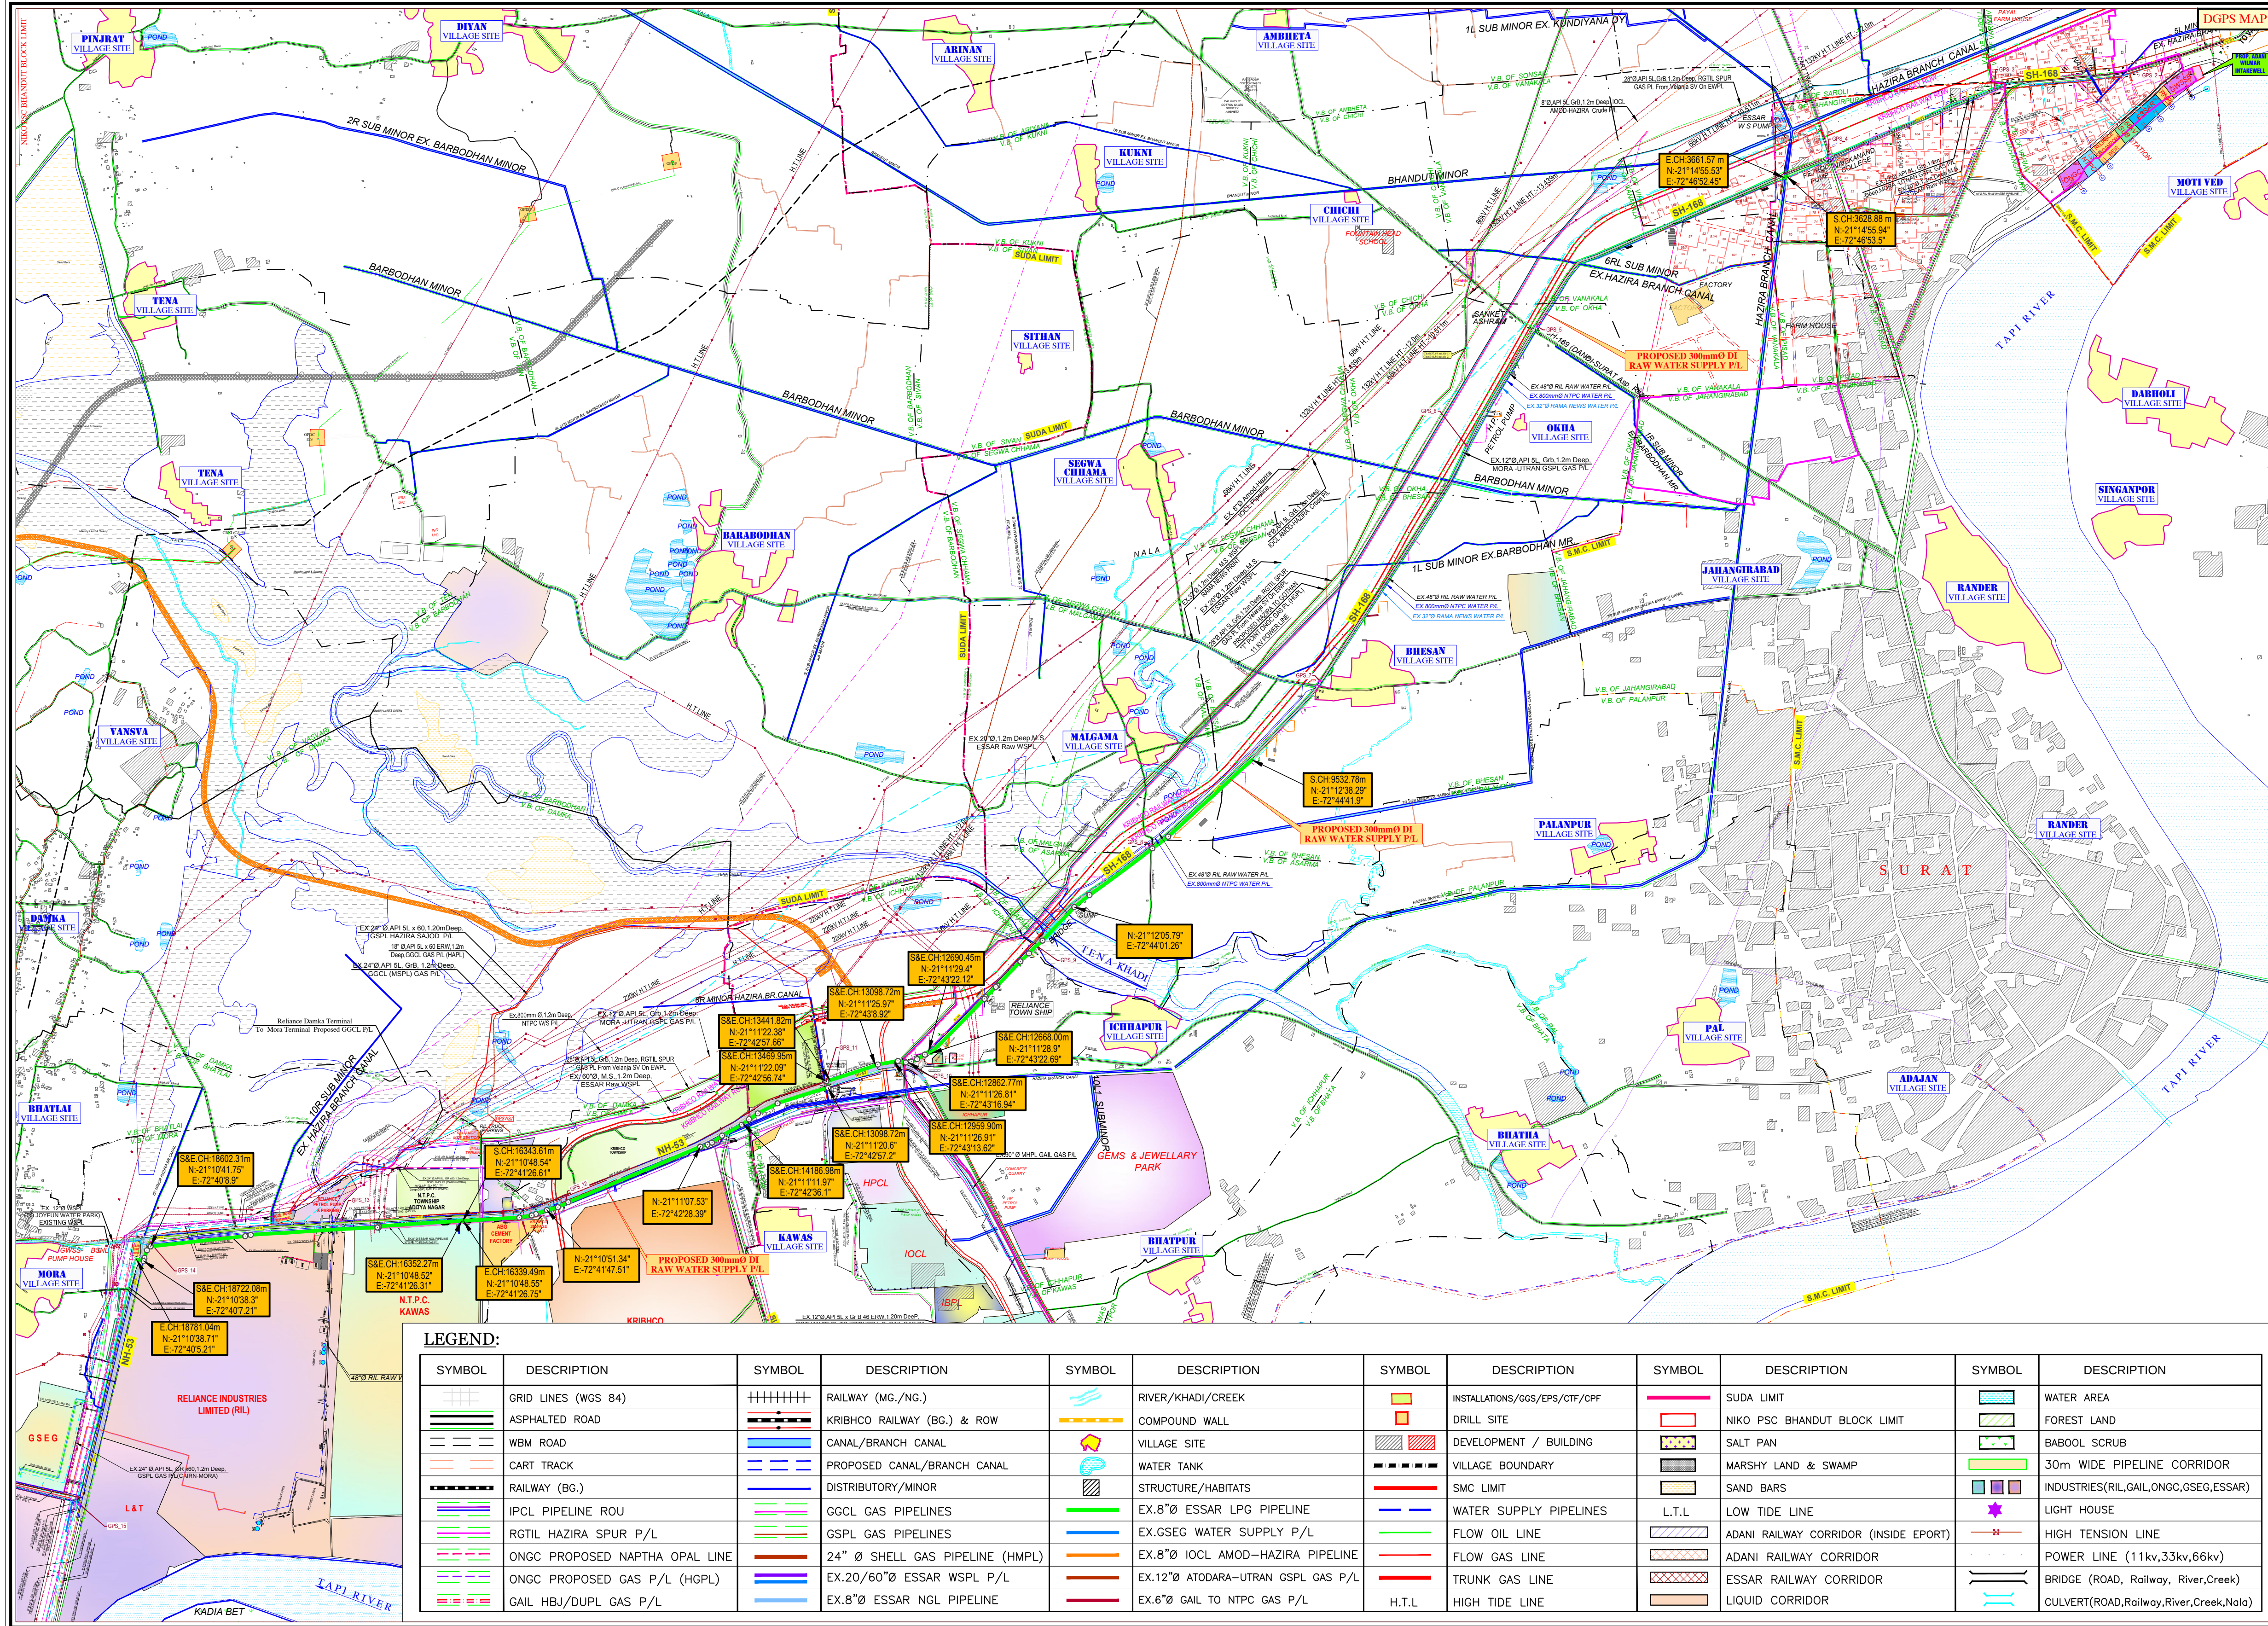

ROUTE DETAILS:-

Sr. No.	DESCRIPTION	ROUTE
01	PROPOSED RAW WATER SUPPLY PIPELINE FROM INTAKEWELL(VARIAN) TO ADANI WILMAR (JUNAGAM)	

Ro	05.04.18	ISSUED FOR APPROVAL	MANISHA	P.R.S.	M.N.D.
No.	Date	Revision	Prepared by	Checked by	Approved by
CLIENT: adani wilmar ADANI WILMAR LTD. Fortune House, Nr. Navrangpura Rly Crossing, AHMEDABAD - 38009, GUJARAT, INDIA					
PROJECT: RAW WATER SUPPLY PIPELINE FROM VARIAN INTAKE WELL TO ADANI WILMAR - SUVALI					
TITLE: ROUTE MAP					
Surveyed & Prepared by: DESHPANDE - PATIL CONSULTANTS (I. S. Deshpande, Group Engineer, Ahmedabad) (LAND / TOPOGRAPHIC SURVEYS, PIPE LINE SURVEY, SOIL INVESTIGATION, ROAD & STATUTORY CLEARANCES) CORPORATE OFFICE: 36, "SHESHA CHAL", AJANTA NAGAR, BHARUCH - 392 001 (GUJARAT) BRANCH CAMP: 08, "GURU DACHINAY", RAJAVAR NAGAR, NR. SAI GANGESH TEMPLE, BHARUCH - 392 001, GUJARAT Phone: (02642) 250052, 654959 Fax No.: (02642) 250052 E-mail: deshpande@adani.com , deshpande@adani.com					
Scale: 1:25000	Job No. DPCADANW18	Drawing / Document No. DPC - ADAN - WSP - RM - 01	Sheet 01/01	Rev. R0	