
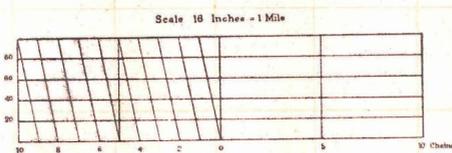


नमुना आलामत

१	यहनिशान के लिये खारिजसमभाजायगा	2-1
२	मकान मे सहन	3-1
३	पक्का कुंवा	4
४	कच्चा कुंवा	5

Kullu
 मशहूर नाम कुल्लू
 धाना नम्बर १२०
 धाना चतरा
 परगन: अहुरि
जिला हजारीबाग
 पैमानावाहिसाब फी मील १६ ईन्च
 सन १९१२-१३ ईस्वी

नम्बर नामके मशहूर
 ४३ अबादी खास
 ६७ देवी मन्दप
 १६२ हजारीबाग ३४ मील

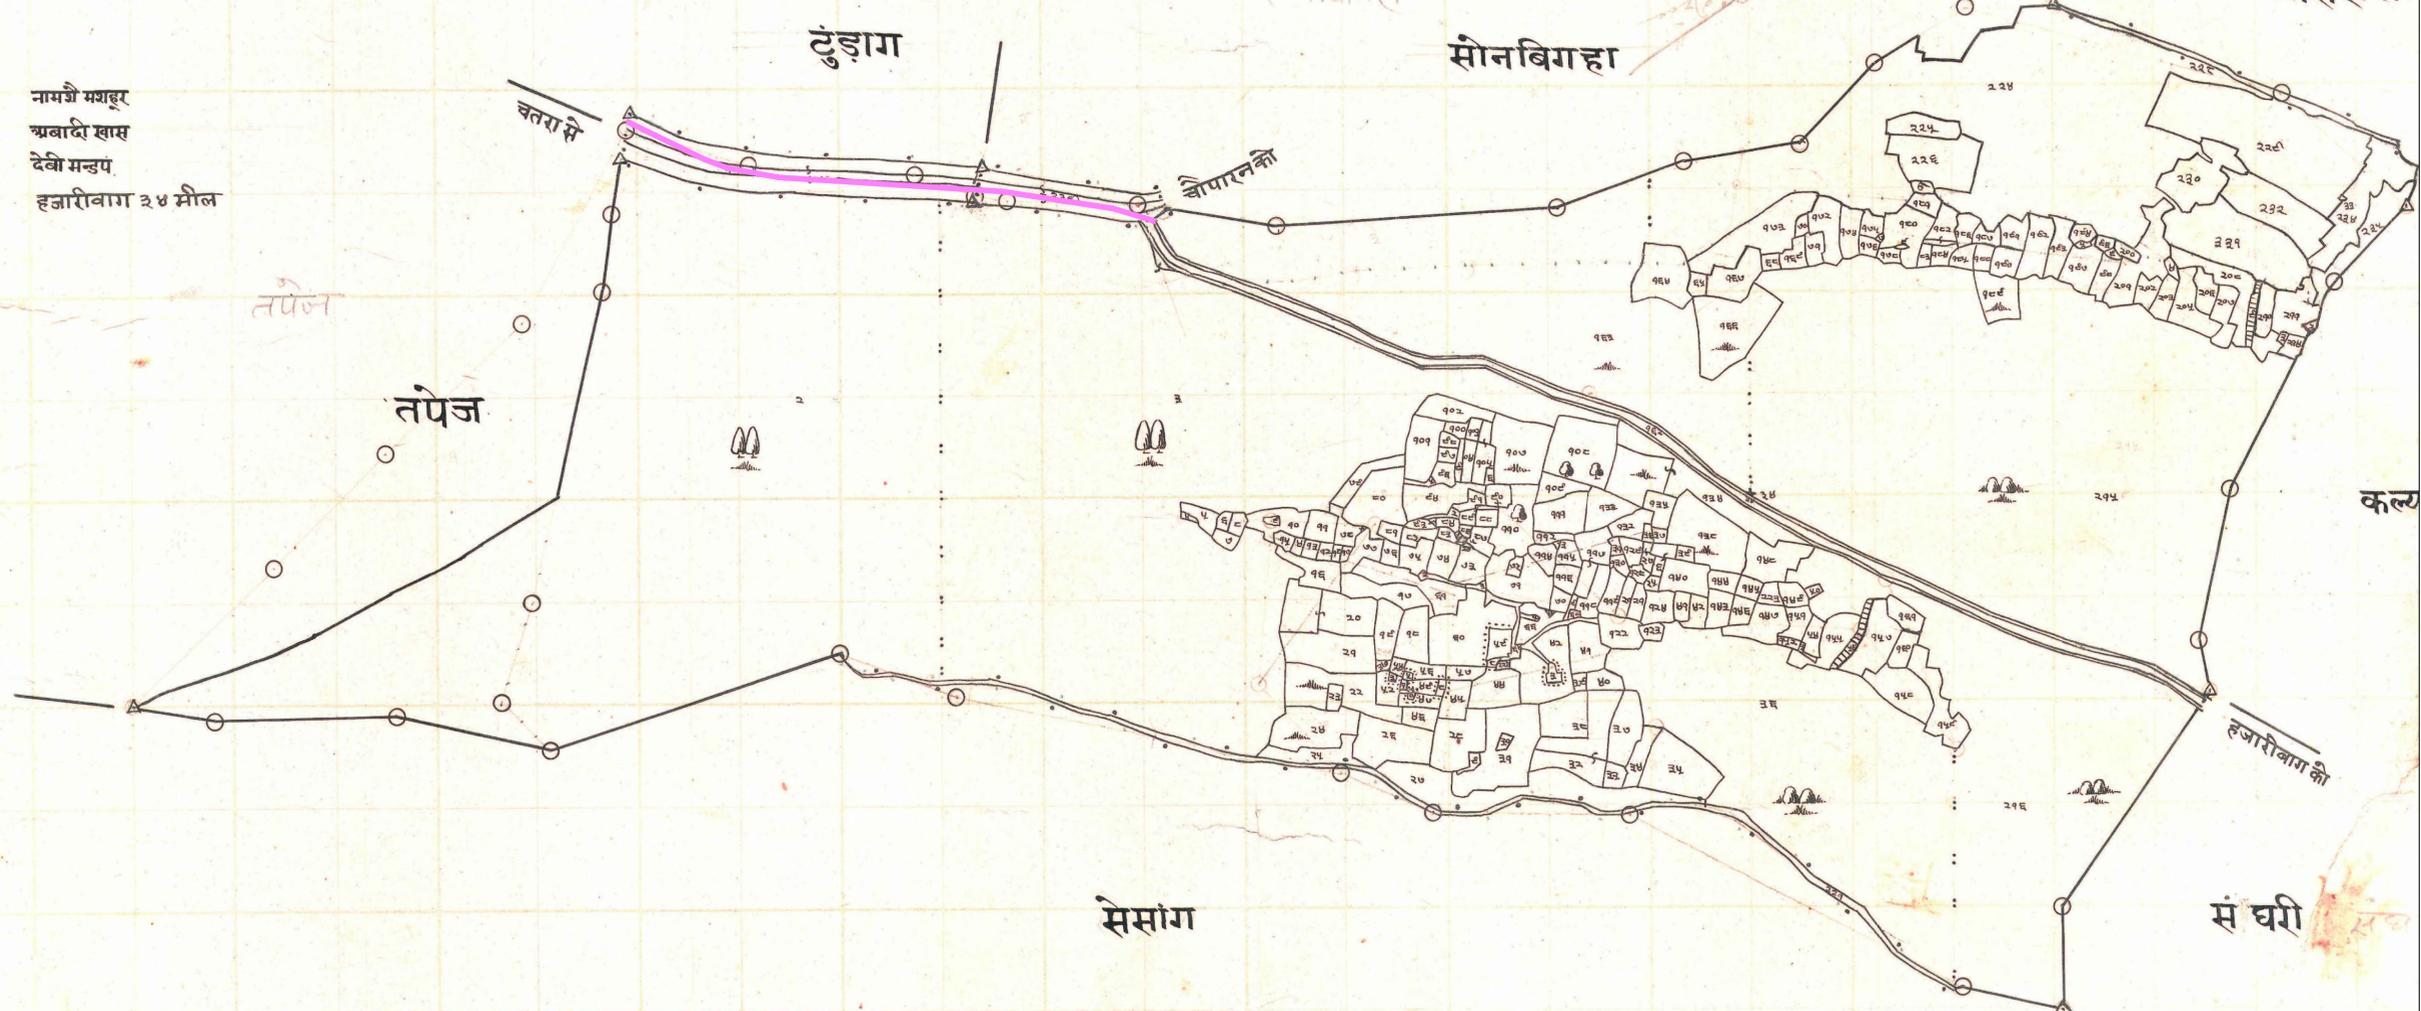

Made and Published Under The Authority of Government.

J. J. J.
 Superintendent of Survey.

DGPS OBERVATION CO-ORDINATES OF ROAD CENTER LINE

SR.NO.	TP-NO.	EASTING	NORTHING	LATITUDE	LONGITUDE
219	TP-218	288547	2678639	24° 12' 22.5553" N	84° 55' 4.8592" E
220	TP-219	288506	2678651	24° 12' 22.9254" N	84° 55' 3.4004" E
221	TP-220	288392	2678669	24° 12' 23.4551" N	84° 54' 59.3521" E
222	TP-221	288161	2678684	24° 12' 23.8304" N	84° 54' 51.1604" E
223	TP-222	288109	2678693	24° 12' 24.0976" N	84° 54' 49.3134" E
224	TP-223	288086	2678702	24° 12' 24.3789" N	84° 54' 48.4938" E

Chetan
CHETAN KUMAR MISHRA
 TERRITORY MANAGER (GAS), JHARKHAND 1
 BHARAT PETROLEUM CORPORATION LIMITED
 1ST FLOOR, BSNL EXCHANGE OFFICE CAMPUS
 CHATRA, JHARKHAND-825401

Sl No.	Village Name	Sheet No.	Thana	Block	Thana No.	Khata No.	Plot No.	Nature of Land	किस्म जमीन	Length X Width (in Mtr.)	Area (in Sqm)	Area (in Acre)	Area (in Hect)	Remarks
12	Kullu		Chatra	Chatra	180		442			572 X 0.300	171.60	0.0424	0.0172	
						23	236	कैसरहिन्द सड़क 0						
Total Area											171.60	0.04	0.02	

SYMBOL	DESCRIPTION
(Green line)	FOREST AREA
(Red line)	NON FOREST AREA
(Blue line)	GM J.J. FOREST AREA

NOTE: The width of the construction work will be as per the land description & only shown for highlighted land area.

CLIENT:	BHARAT PETROLEUM CORPORATION LIMITED Bharat Bhawan, 4 & 6, Currimbhoy Road, Ballard Estate, Mumbai - 400 001
PMC:	M/s. VCS QUALITY SERVICES PVT. LTD. B-10, 1st FLOOR, BAHAJ BHAWAN, SECTOR-03, NOIDA-201301
SURVEY AGENCY:	PRASAD SURVEYORS Flat no.-1, Mudgal Nivas, Near Devdhar Hospital, Pimpri, Pune-411017. Ph: 020-2027416969 Email - prasadsurveyors@gmail.com
PROJECT:	DEVELOPMENT OF CITY GAS DISTRIBUTION PIPELINE NETWORK AT CHATRA&PALAMU GA.
SECTION:-	GAIL SV 19A STATION HARHAD VILLAGE CHATRA TO ARIHANT FUELS BABHANE CHATRA TOWN GAS PIPE LINE
TITLE:	KULLU VILLAGE MAP
SIZE:	SCALE: AS SHOWN
DRAWING NUMBER:	PS/BPCL/CGD/CHATRA GA/GRF-01
SHEET:	REV.