


Sonbigha

मशहूर नाम सोनबिगाहा
 थाना नम्बर १७८
 थाना चतरा
 परगना: अहुरि
 जिला हजारीबाग
 पैमाना नर्सिमान छे मील १९ इंच
 सन १८९२-९३ ईस्वी

नमूना आलामत


१	यहनिशान के लिन खातिर जसस रखा जायगा	२०१
२	भकान मे महलन	२०२
३	पक्का कुंवा	२०३
४	कच्चा कुंवा	२०४

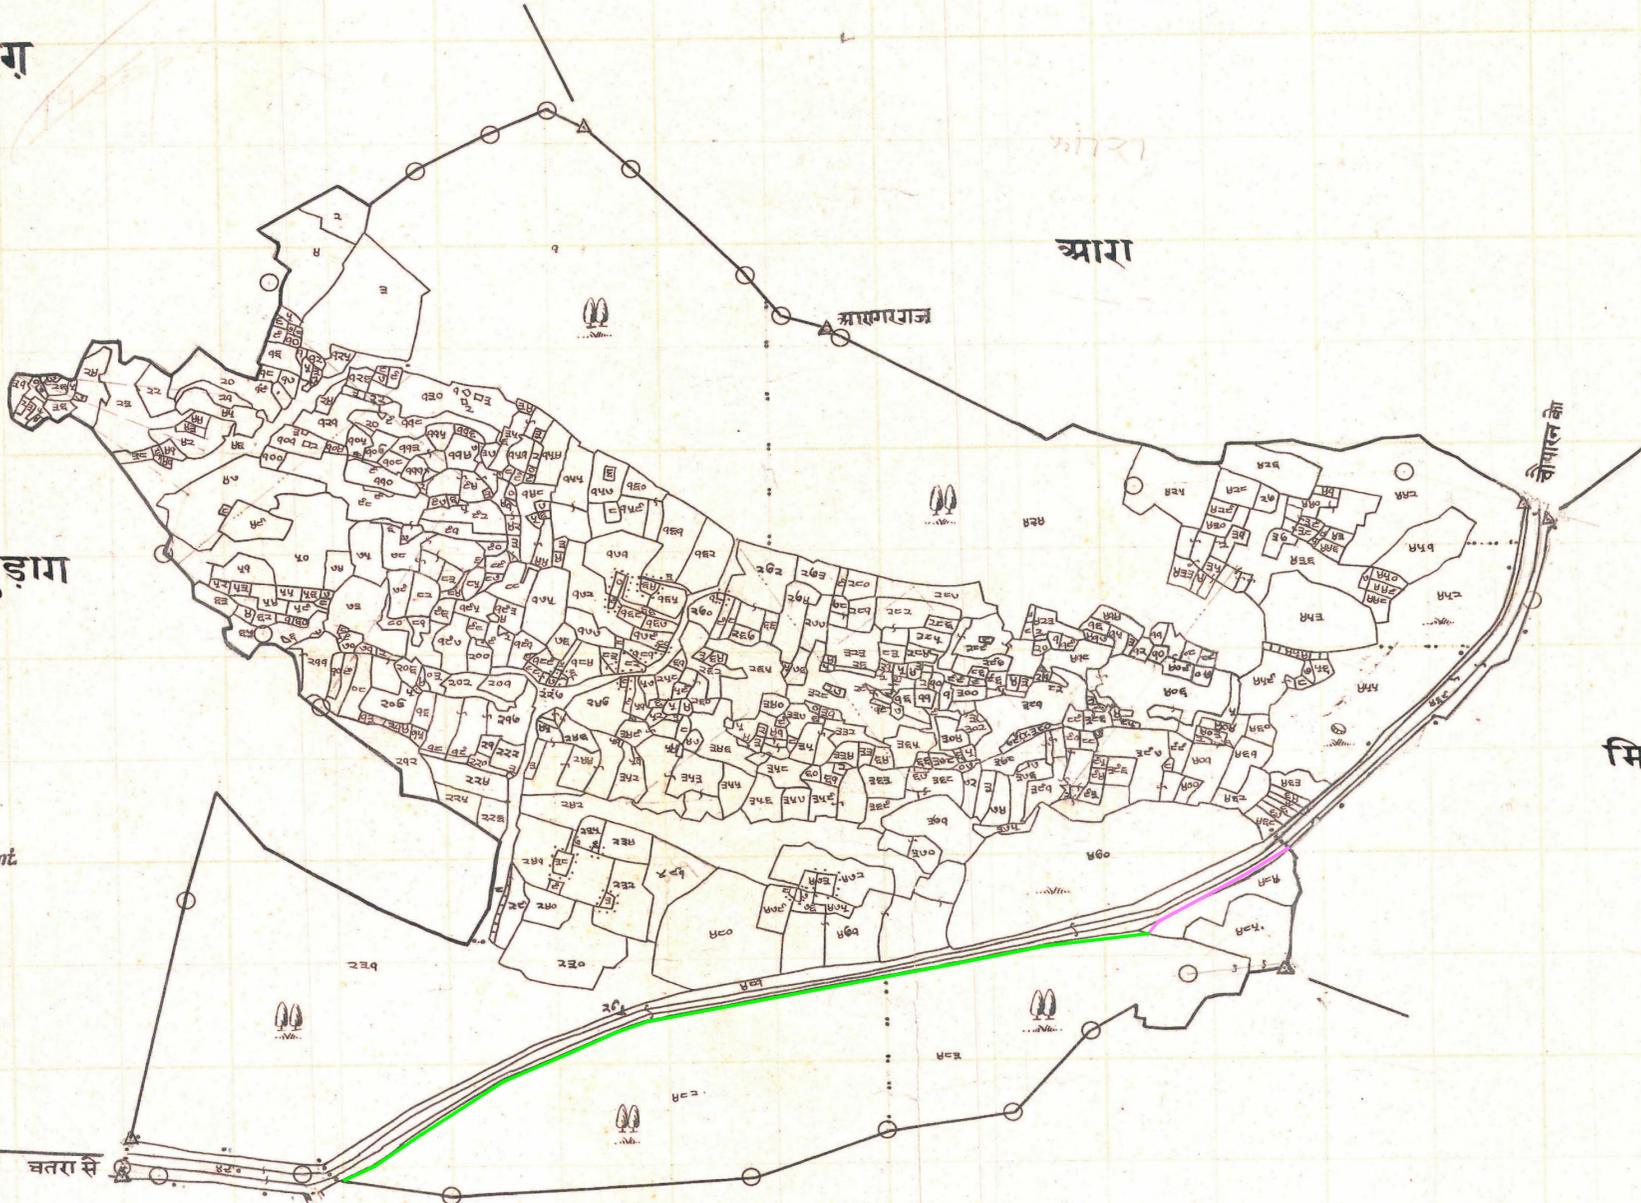

नम्बर	नामगै मशहूर
४८	देवस्थान
१६४	आबादी खाम
२१२	कबरिस्थान
४८९	चौपारन २७ मील

Published Under The Authority of Government.

Scale 18 Inches = 1 Mile

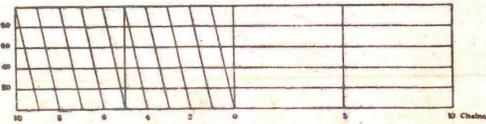

DGPS OBSERVATION CO-ORDINATES OF ROAD CENTER LINE					DERIVED CO-ORDINATES OF FOREST POINT						
SR.NO.	TP-NO.	EASTING	NORTHING	LATITUDE	LONGITUDE	SR.NO.	TP-NO.	EASTING	NORTHING	LATITUDE	LONGITUDE
209	TP-208	289345	2678886	24° 12' 30.9671" N	84° 55' 33.0006" E	1	FO-1	289344.264	2678886.38	24° 12' 30.9791" N	84° 55' 32.9743" E
210	TP-209	289316	2678880	24° 12' 30.7582" N	84° 55' 31.9763" E	2	FO-2	289344.334	2678886.088	24° 12' 30.9697" N	84° 55' 32.9769" E
211	TP-210	289162	2678853	24° 12' 29.8065" N	84° 55' 26.5346" E	3	FO-3	289315.688	2678879.416	24° 12' 30.7390" N	84° 55' 31.9656" E
212	TP-211	288895	2678804	24° 12' 28.0852" N	84° 55' 17.1011" E	4	FO-4	289315.628	2678879.71	24° 12' 30.7486" N	84° 55' 31.9633" E
213	TP-212	288838	2678790	24° 12' 27.6028" N	84° 55' 15.0890" E	5	FO-5	289161.697	2678852.43	24° 12' 29.7878" N	84° 55' 26.5241" E
214	TP-213	288791	2678773	24° 12' 27.0276" N	84° 55' 13.4329" E	6	FO-6	289161.644	2678852.725	24° 12' 29.7974" N	84° 55' 26.5221" E
215	TP-214	288704	2678728	24° 12' 25.5233" N	84° 55' 10.3744" E	7	FO-7	288895.377	2678803.646	24° 12' 28.0739" N	84° 55' 17.1146" E
216	TP-215	288653	2678694	24° 12' 24.3938" N	84° 55' 8.5855" E	8	FO-8	288895.315	2678803.94	24° 12' 28.0814" N	84° 55' 17.1123" E
217	TP-216	288594	2678656	24° 12' 23.1305" N	84° 55' 6.5154" E	9	FO-9	288838.138	2678789.943	24° 12' 27.6010" N	84° 55' 15.0940" E
218	TP-217	288570	2678641	24° 12' 22.6315" N	84° 55' 5.6730" E	10	FO-10	288838.052	2678790.231	24° 12' 27.6103" N	84° 55' 15.0908" E
219	TP-218	288547	2678639	24° 12' 22.5553" N	84° 55' 4.8592" E	11	FO-11	288790.93	2678772.833	24° 12' 27.0222" N	84° 55' 13.4305" E
220	TP-219	288506	2678651	24° 12' 22.9254" N	84° 55' 3.4004" E	12	FO-12	288790.81	2678773.108	24° 12' 27.0310" N	84° 55' 13.4261" E
						13	FO-13	288703.826	2678727.747	24° 12' 25.5150" N	84° 55' 10.3684" E
						14	FO-14	288703.672	2678728.006	24° 12' 25.5233" N	84° 55' 10.3628" E
						15	FO-15	288653.185	2678693.388	24° 12' 24.3740" N	84° 55' 8.5924" E
						16	FO-16	288653.021	2678693.639	24° 12' 24.3821" N	84° 55' 8.5865" E
						17	FO-17	288594.088	2678656.09	24° 12' 23.1335" N	84° 55' 6.5184" E
						18	FO-18	288594.928	2678656.343	24° 12' 23.1416" N	84° 55' 6.5164" E
						19	FO-19	288584.629	2678650.096	24° 12' 22.9341" N	84° 55' 6.1865" E
						20	FO-20	288584.379	2678650.293	24° 12' 22.9404" N	84° 55' 6.1775" E

Signature
CHETAN KUMAR MISHRA
 TERRITORY MANAGER (GAS), JHARKHAND
 BHARAT PETROLEUM CORPORATION LIMITED
 1ST FLOOR, BSNL EXCHANGE OFFICE CAMPUS
 CHATRA, JHARKHAND-825401

LEGEND:

	FOREST AREA
	NON FOREST AREA
	G.M.J. FOREST AREA

NOTE: The width of the construction work will be as per the land description & only shown for highlighted land area.

Sl No.	Village Name	Sheet No.	Thana	Block	Thana No.	Khata No.	Plot No.	Nature of Land	किसम जमीन	Length X Width (in Mtr.)	Area (In Sq. Mtr.)	Area (In Acre)	Area (In Hect)	Remarks
11	Sonbigha		Chatra	Chatra	179	9	482	गैरमजख्वा खास	जंगल	548 X 0.300	164.40	0.0406	0.0164	
							483	गैरमजख्वा खास	जंगल	176 X 0.300	52.80	0.0130	0.0053	
							483	गैरमजख्वा खास	जंगल	82 X 0.300	24.60	0.0061	0.0025	
							484	गैरमजख्वा खास परतो कटौत	Raiyati	156 X 0.300	46.80	0.0116	0.0047	
Total Area											288.60	0.07	0.03	

CLIENT:	BHARAT PETROLEUM CORPORATION LIMITED IL & FS Financial Centre 5th Floor, Plot C - 2, G Block Bandra Kurla Complex, Bandra East, Mumbai Chatra & Palamu (GA).		
PM:	M/s. VCS QUALITY SERVICES PVT. LTD. B-10, IIInd FLOOR, BAJAJ BHAWAN, SECTOR-03, NOIDA-201301		
SURVEY AGENCY:	PRASAD SURVEYORS Flat no.-1, Mudgal Nivas, Near Devdhar Hospital, Pimpri, Pune-411017. Ph: 020-2027416969 Email - prasadsurveyors@gmail.com		
PROJECT:	DEVELOPMENT OF CITY GAS DISTRIBUTION PIPELINE NETWORK AT CHATRA & PALAMU GA.		
SECTION:	GAIL SV 19A STATION HARHAD VILLAGE CHATRA TO ARIHANT FUELS BABHANE CHATRA TOWN GAS PIPE LINE		
TITLE:	SONBIGHA VILLAGE MAP		
SIZE:	SCALE	DRAWING NUMBER:	SHEET REV.
1:4000	AS SHOWN	PS/BPCL/CGD/CHATRA GA/GRF-01	