


Diversion of Forest Land for Formation of BT road from Podalakur-Rapur road to Veerayapalem in Pothukonda Ext-II RF, Gilakapadu beat in Rapur Mandal

CROSS SECTION OF THE PROPOSED ROAD

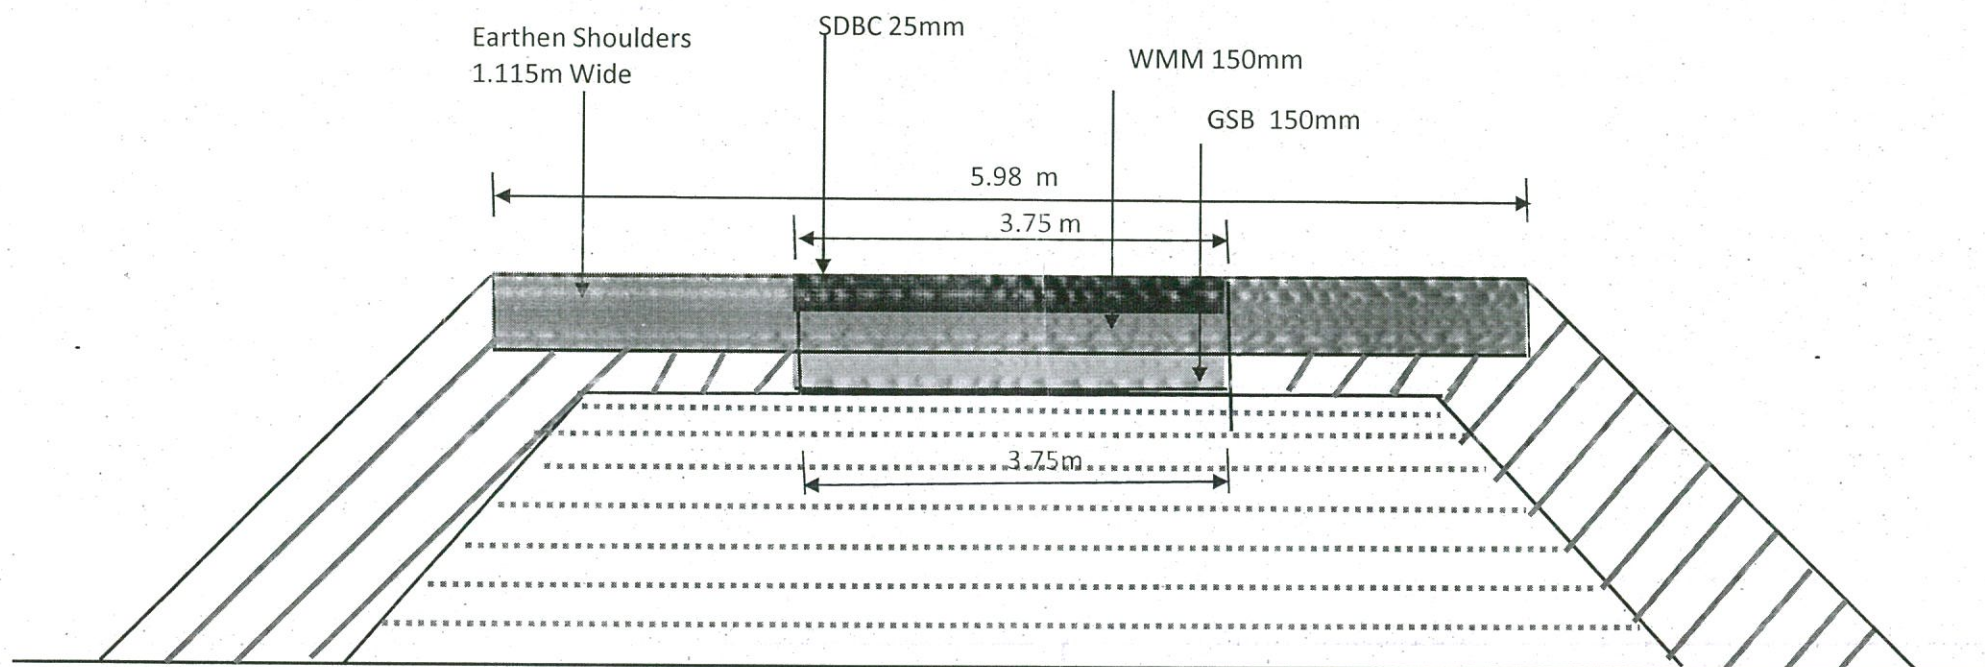

[Signature]
Executive Engineer
(PR) PIU Division, Nellore.
29/3/2022

[Signature]
Deputy Executive Engineer
PIU Sub - Division, VENKATAGIRI,
29/03/2022

[Signature] 29/3/22
Assistant Executive Engineer
PR (PIU) Sub-Division
Venkatagiri, SPSR Nellore Dt.