


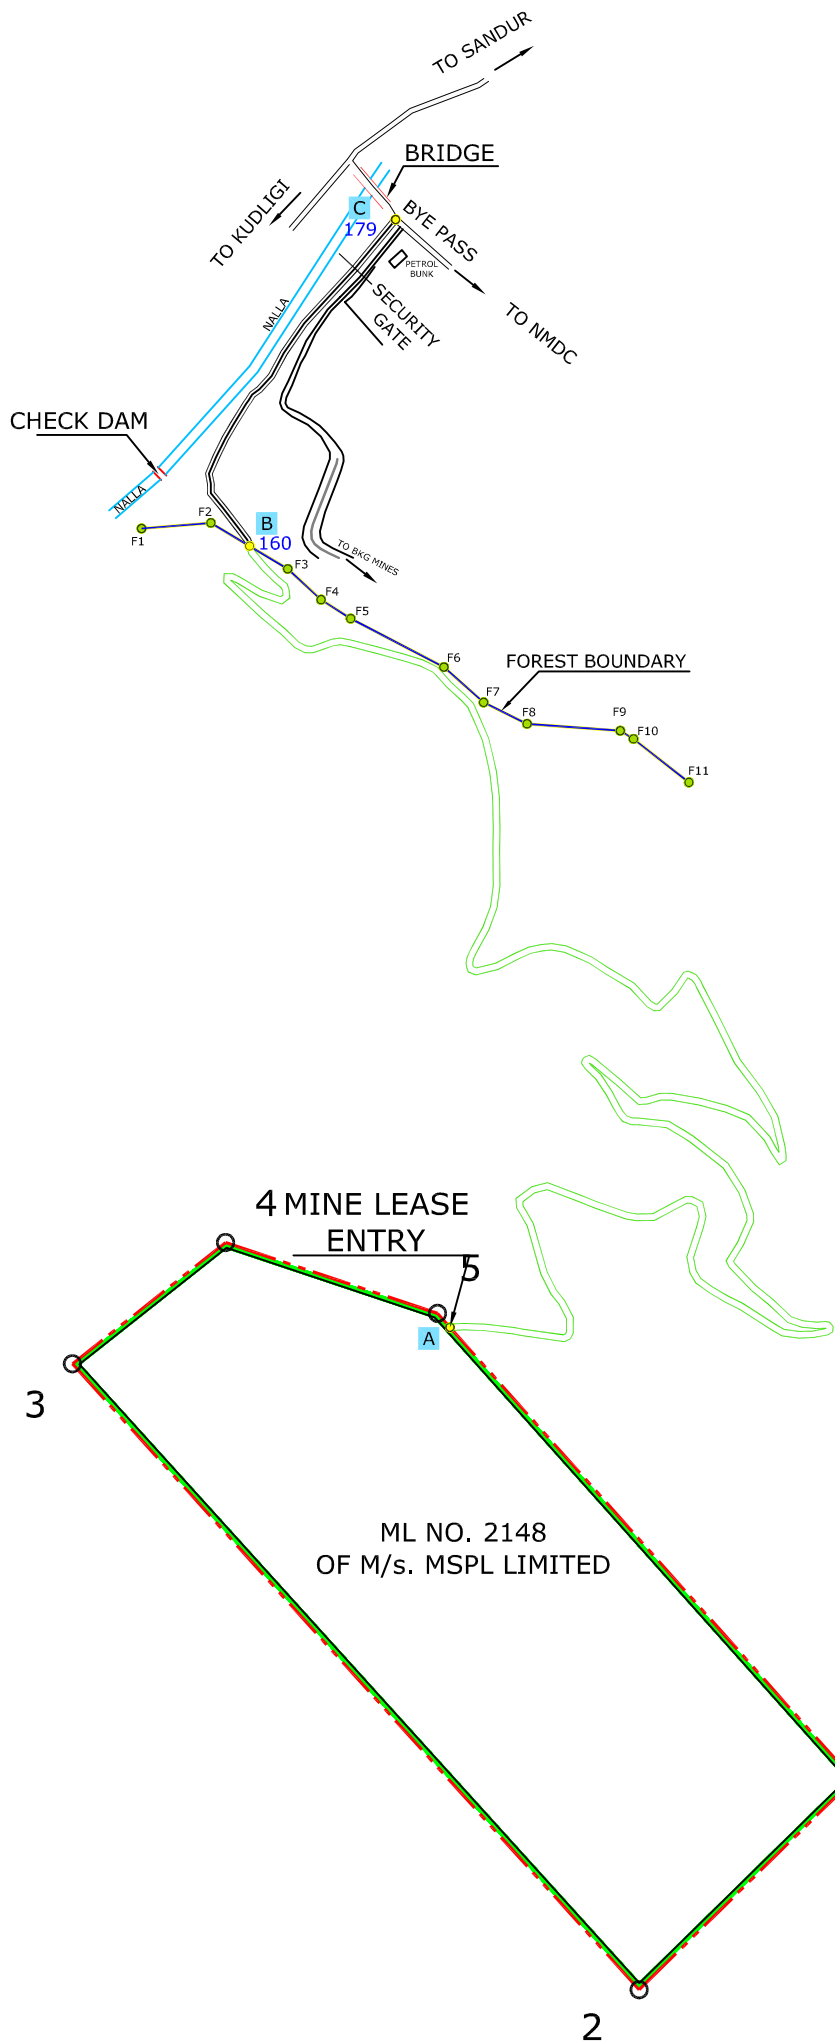

GPS READINGS OF THE BOUNDARY PILLARS AS PER MAHAZAR

POINT CODE	DATUM WGS 84	
	LATITUDE	LOGITUDE
1	N15°02' 34.5"	E76°32' 05.0"
2	N15°02' 23.8"	E76°31' 53.7"
3	N15°02' 56.4"	E76°31' 23.8"
4	N15°03' 02.5"	E76°31' 31.9"
5	N15°02' 57.6"	E76°31' 43.2"

DGPS READINGS OF THE BOUNDARY PILLARS

POINT	LATITUDE	LONGITUDE
1	N15° 02' 34.56274"	E76° 32' 05.06362"
2	N15° 02' 23.77176"	E76° 31' 53.59217"
3	N15° 02' 56.30705"	E76° 31' 23.70140"
4	N15° 03' 02.51540"	E76° 31' 31.88420"
5	N15° 02' 58.78238"	E76° 31' 43.12497"

DETAILS OF SAFETY ZONE

ML.No	LENGTH (m)	WIDTH(m)	AREA (Ha)
2148	3426	7.5	2.57

INDEX

ML AREA OF NARASIMHA IRON ORE MINE OF M/s. MSPL LIMITED (ERSTWHILE OF Sri. H.G.RANGANGOUDA) : 60.66 Ha

APPROACH ROAD (FOREST AREA) : 04.20 Ha

APPROACH ROAD (REVENUE AREA)

GREEN BELT / SAFETY ZONE

FOREST BOUNDARY

SAFETY ZONE MAP

SHOWING THE PROPOSED FC AREA OF 64.86 Ha (60.66 Ha FOR MINING + 4.20 Ha FOR APPROACH ROAD) TO NARASIMHA IRON ORE MINE OF M/s.MSPL LIMITED (ERSTWHILE LESSEE OF Sri. H.G.RANGANGOUDA, ML No 2148)

PROJECT

SWAMYMALAI BLOCK FOREST,
DHARMAPURA VILLAGE
SANDUR TALUK,
BALLARI DIST.,
KARNATAKA

for MSPL LIMITED

K.MADHUSUDHANA
VP Mines & CC