


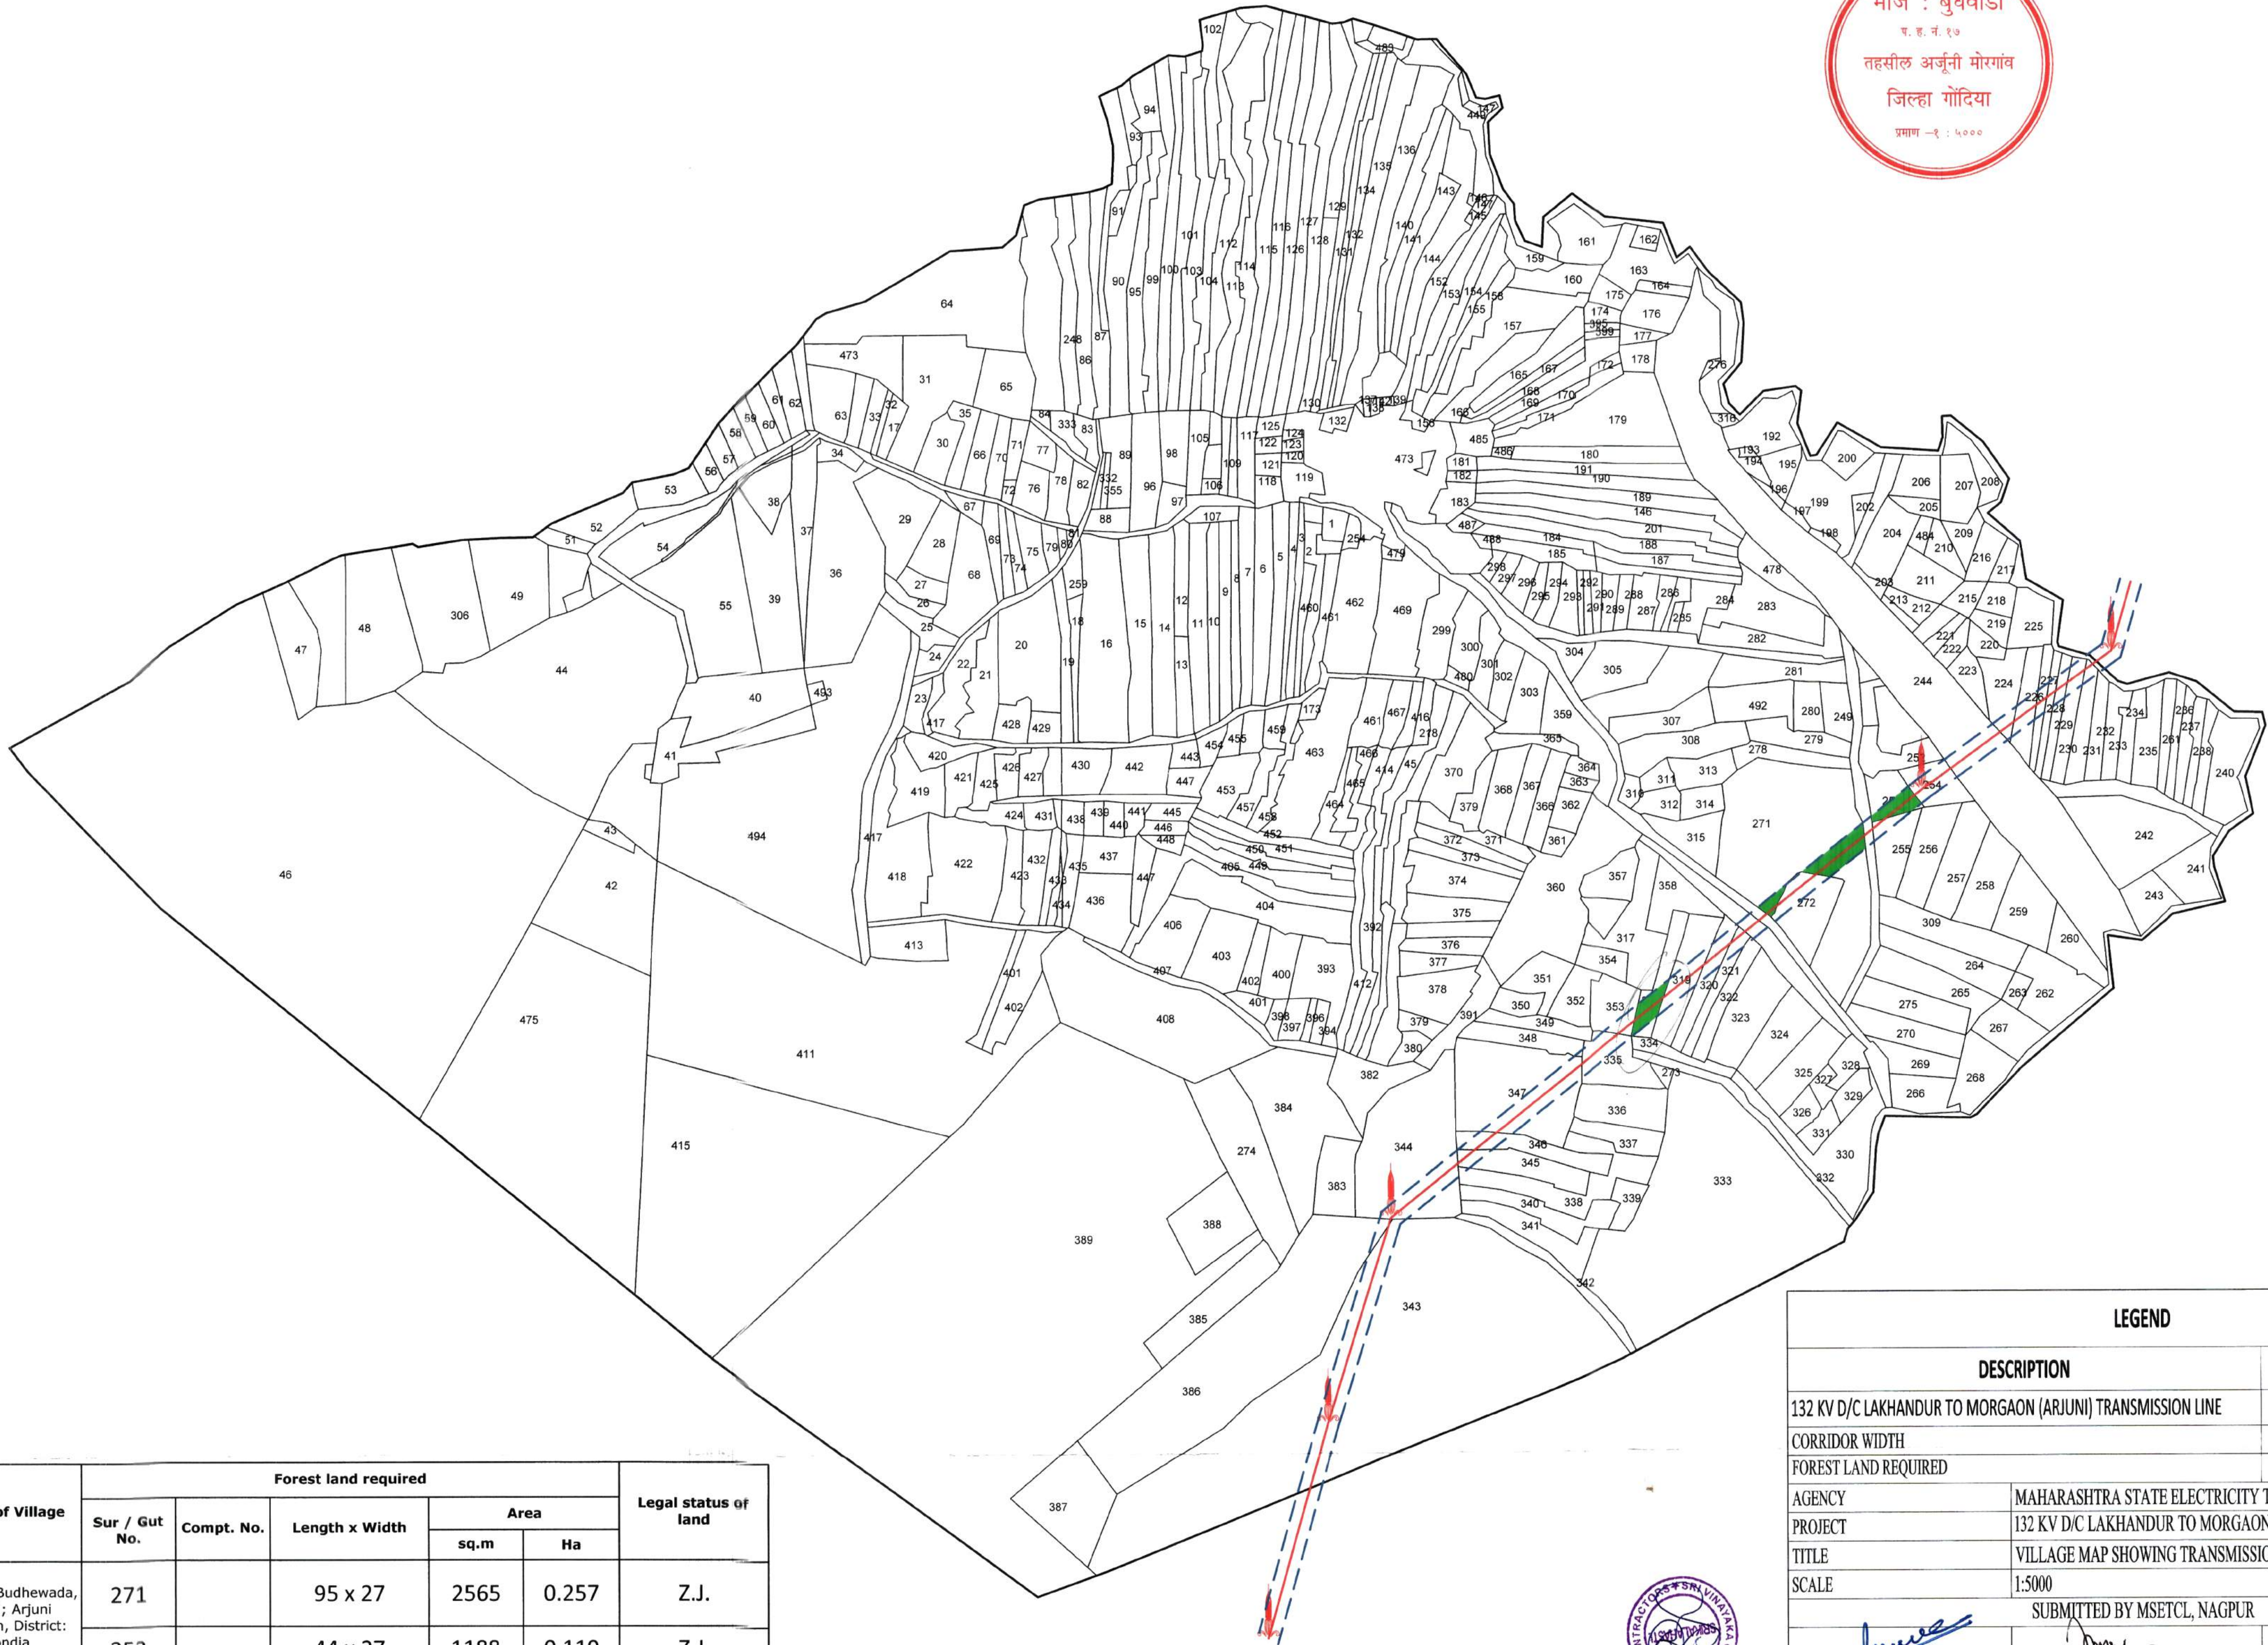

Name of Work / purpose	Name of Village	Forest land required					Legal status of land
		Sur / Gut No.	Compt. No.	Length x Width	Area		
					sq.m	Ha	
132 KV D/C Lakhandur to Morgaon Arjuni Transmission Line	Village : Budhewada, Tehsil; Arjuni Morgaon, District: Gondia	271		95 x 27	2565	0.257	Z.J.
		253		44 x 27	1188	0.119	Z.J.
Total Required Forest Area						0.375	

LEGEND	
DESCRIPTION	SYMBOL
132 KV D/C LAKHANDUR TO MORGAEON (ARJUNI) TRANSMISSION LINE	
CORRIDOR WIDTH	
FOREST LAND REQUIRED	
AGENCY	MAHARASHTRA STATE ELECTRICITY TRANSMISSION CO. LTD.
PROJECT	132 KV D/C LAKHANDUR TO MORGAEON (ARJUNI) TRANSMISSION LINE
TITLE	VILLAGE MAP SHOWING TRANSMISSION LINE
SCALE	1:5000
SUBMITTED BY MSETCL, NAGPUR	
Asstt. Engineer (C) S & T Sub- Dn. M. S. E. T. C. L., Nagpur	Asstt. Engineer (Civil) S & T Sub- Dn. (Trans.) M. S. E. T. C. L., Nagpur
Executive Engineer E.H.V. Constn. Dn. II M.S. Elect. Transmission Co. Ltd. Nagpur.	