


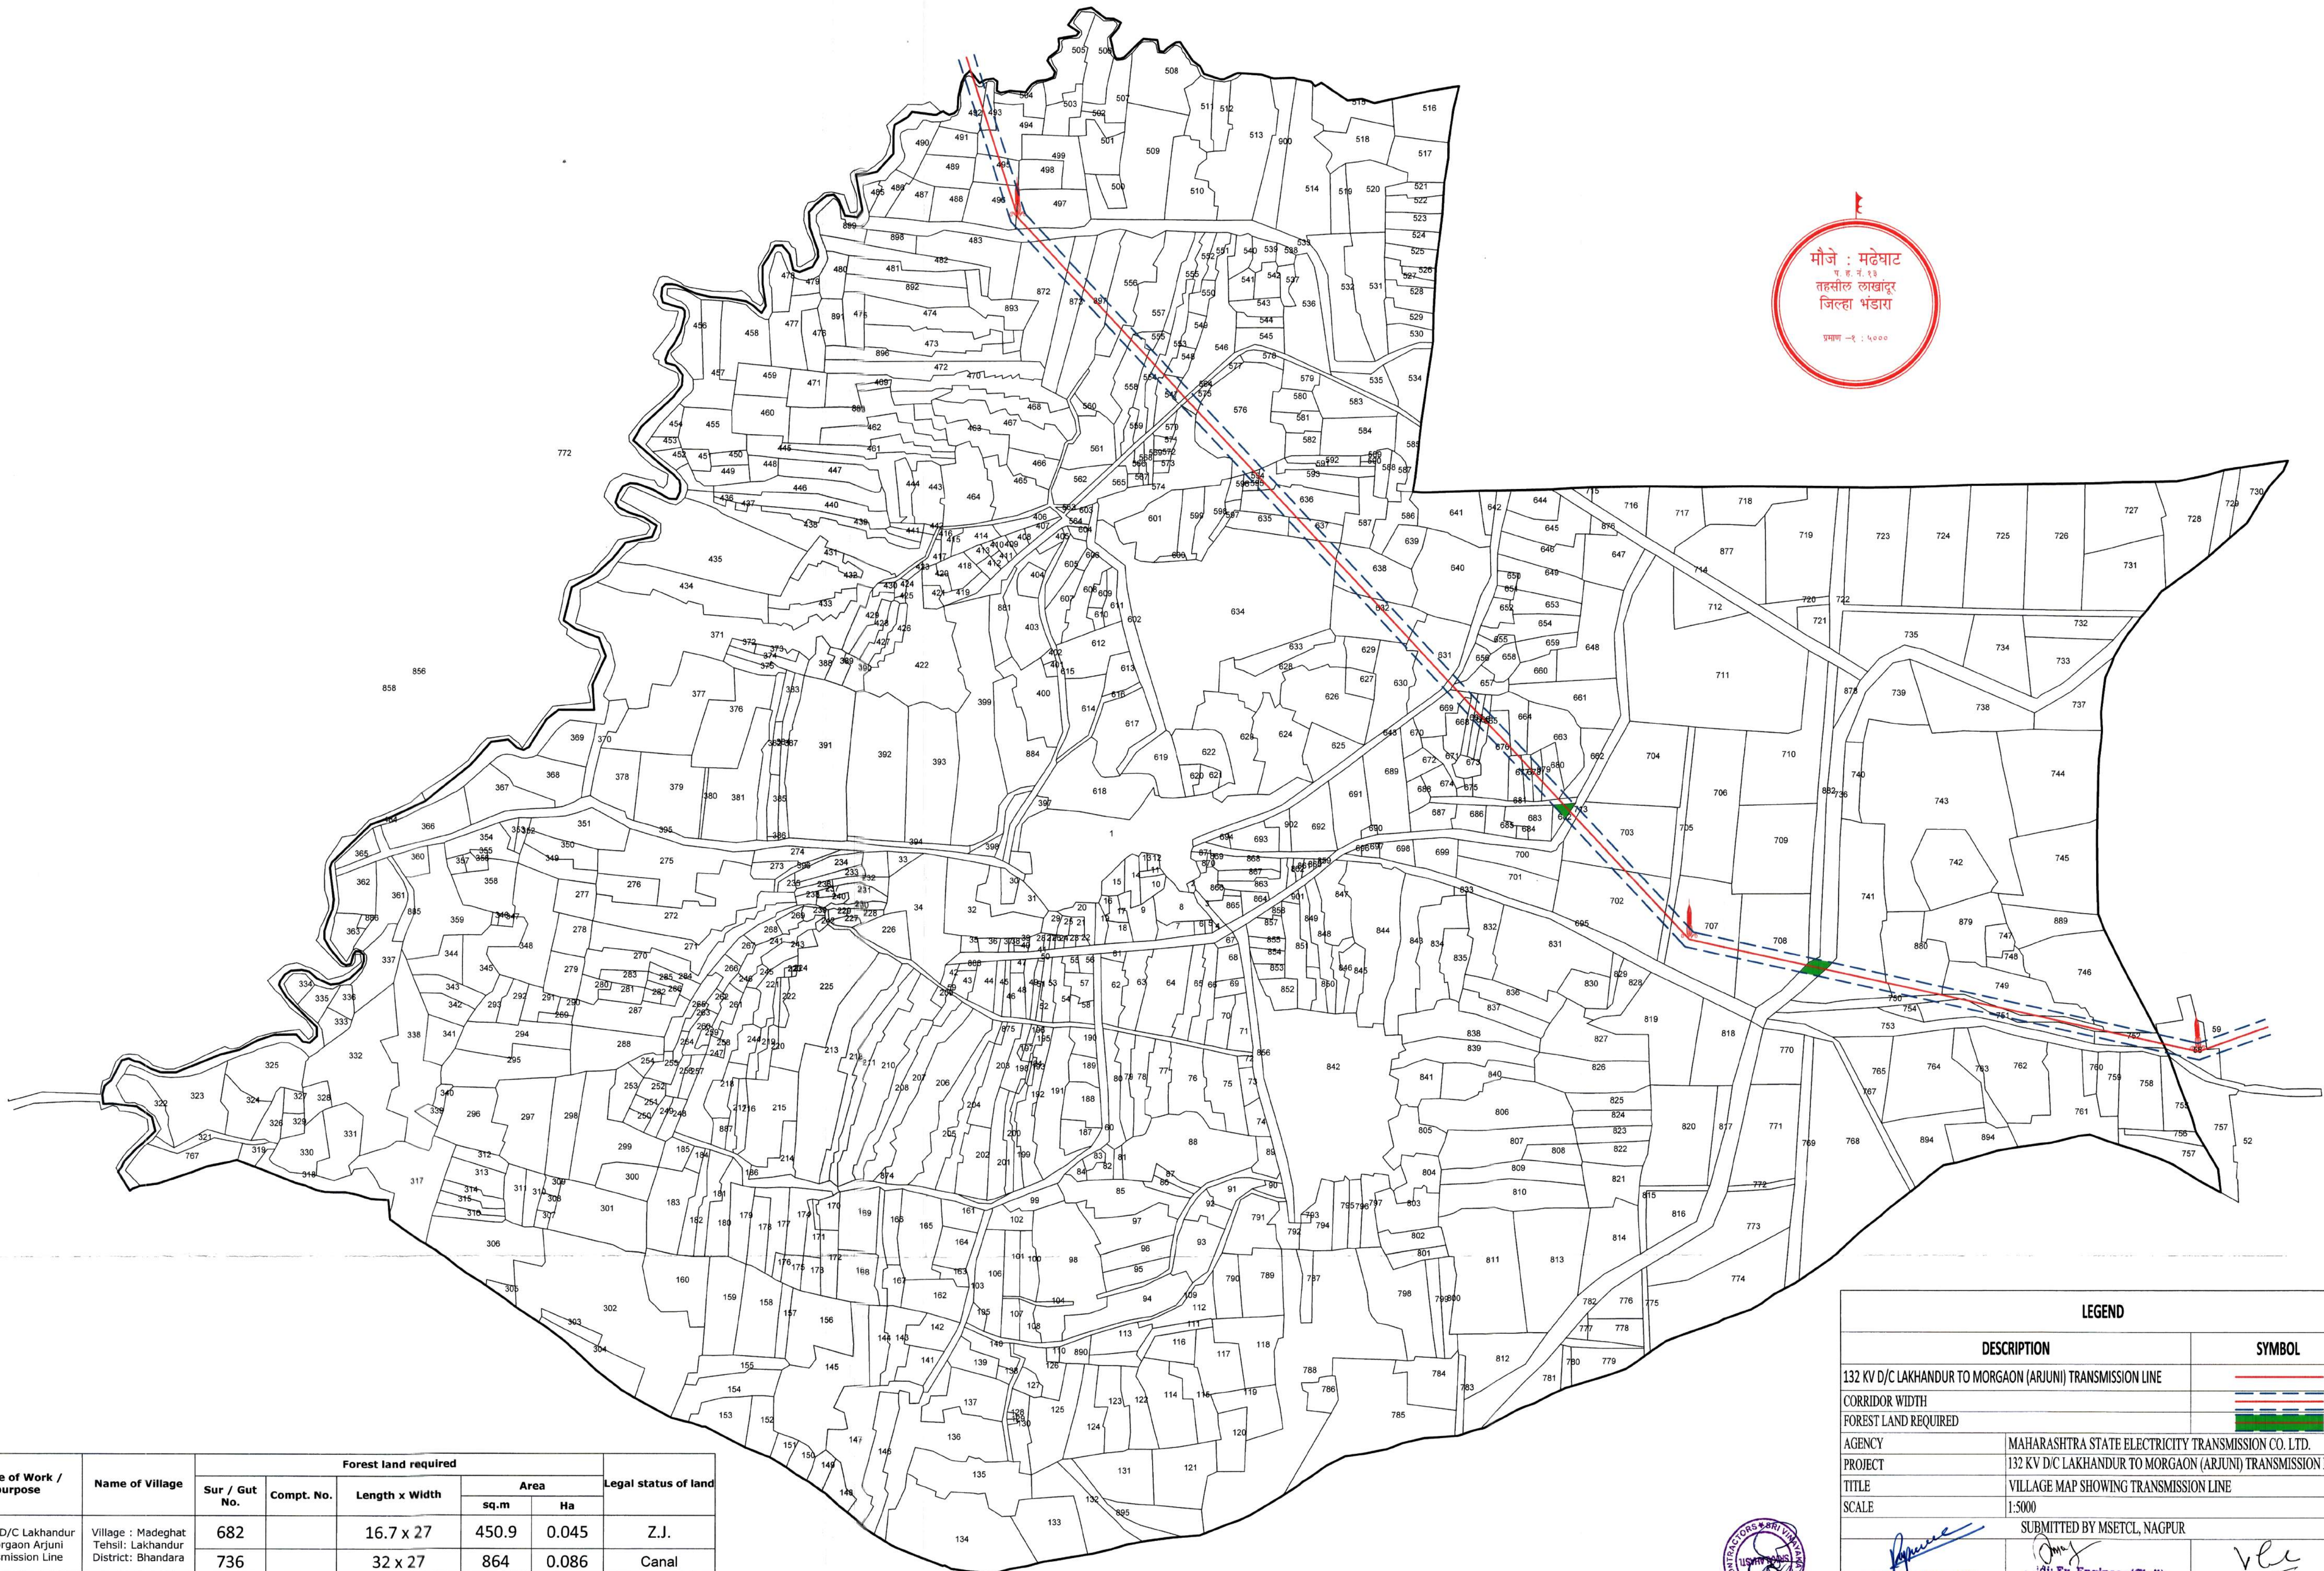

मौजे : मढेघाट
प. नं. १३
तहसील लाखण्डूर
जिल्हा भंडारा
प्रमाण - १ : ५०००

Name of Work / purpose	Name of Village	Forest land required					Legal status of land
		Sur / Gut No.	Compt. No.	Length x Width	Area		
					sq.m	Ha	
132 KV D/C Lakhandur to Morgaon Arjuni Transmission Line	Village : Madeghat Tehsil: Lakhandur District: Bhandara	682		16.7 x 27	450.9	0.045	Z.J.
		736		32 x 27	864	0.086	Canal
Total Required Forest Area							0.131

LEGEND	
DESCRIPTION	SYMBOL
132 KV D/C LAKHANDUR TO MORGAEON (ARJUNI) TRANSMISSION LINE	
CORRIDOR WIDTH	
FOREST LAND REQUIRED	
AGENCY	MAHARASHTRA STATE ELECTRICITY TRANSMISSION CO. LTD.
PROJECT	132 KV D/C LAKHANDUR TO MORGAEON (ARJUNI) TRANSMISSION LINE
TITLE	VILLAGE MAP SHOWING TRANSMISSION LINE
SCALE	1:5000
SUBMITTED BY MSETCL, NAGPUR	
Asstt. Engineer (C) S & I Sub- Divn. M. S. E. T. C. Ltd. Nagpur	Asstt. Ex. Engineer (Civl) S & I Sub- Divn. (Trans.) M. S. E. T. C. Ltd. Nagpur
Executive Engineer E.H.V. Constn. Dn. II M.S.Elect. Transmission Co. Ltd. Nagpur.	