
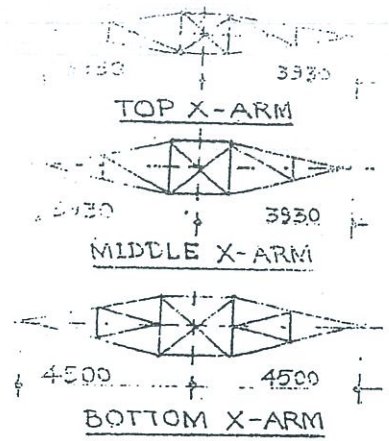


CROSS SECTION PLAN OF 132 KV TOWER

REF. DRG. NOS. 50/MSEE/E-47

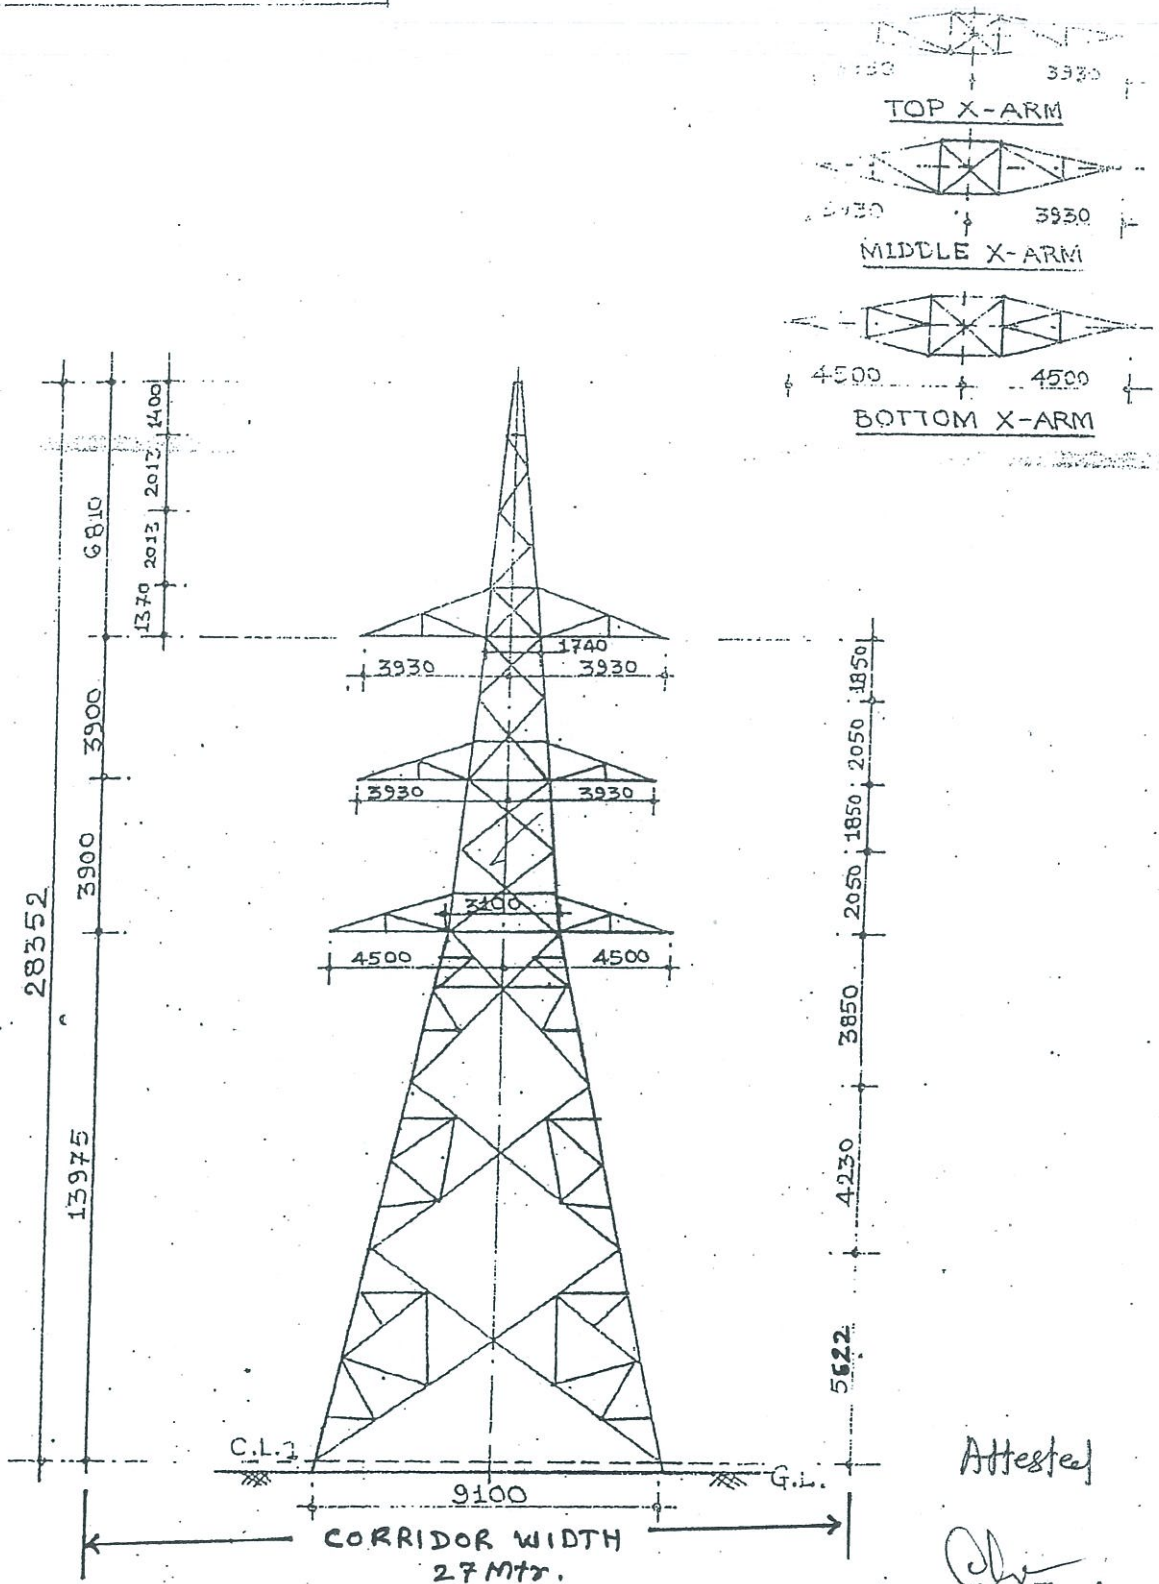

132 KV D/C TOWER TYPE - S (60°)

Executive Engineer
EHV Const. Dn.-II
M.S.E.T.C. Ltd., Nagpur.

WEIGHT

NAME	WT. IN KG.
STUB	305.40
TEMPLATE	1034.60
SUPER STR.	4755.42

TRANSPower

(T-1409)

DRAWN IN EHV LINES CONST. DN. NAGPUR.

