


**NAME OF WORK : PROPOSAL FOR DIVERSION OF PROTECTED FOREST LAND FOR THE PROJECT OF
WIDENING OF BHARUCH JAMBUSAR ROAD N H NO - 64 K M 182/000 TO 184/150
& 204/000 TO 204/700 DIST BHARUCH IN GUJARAT STATE**

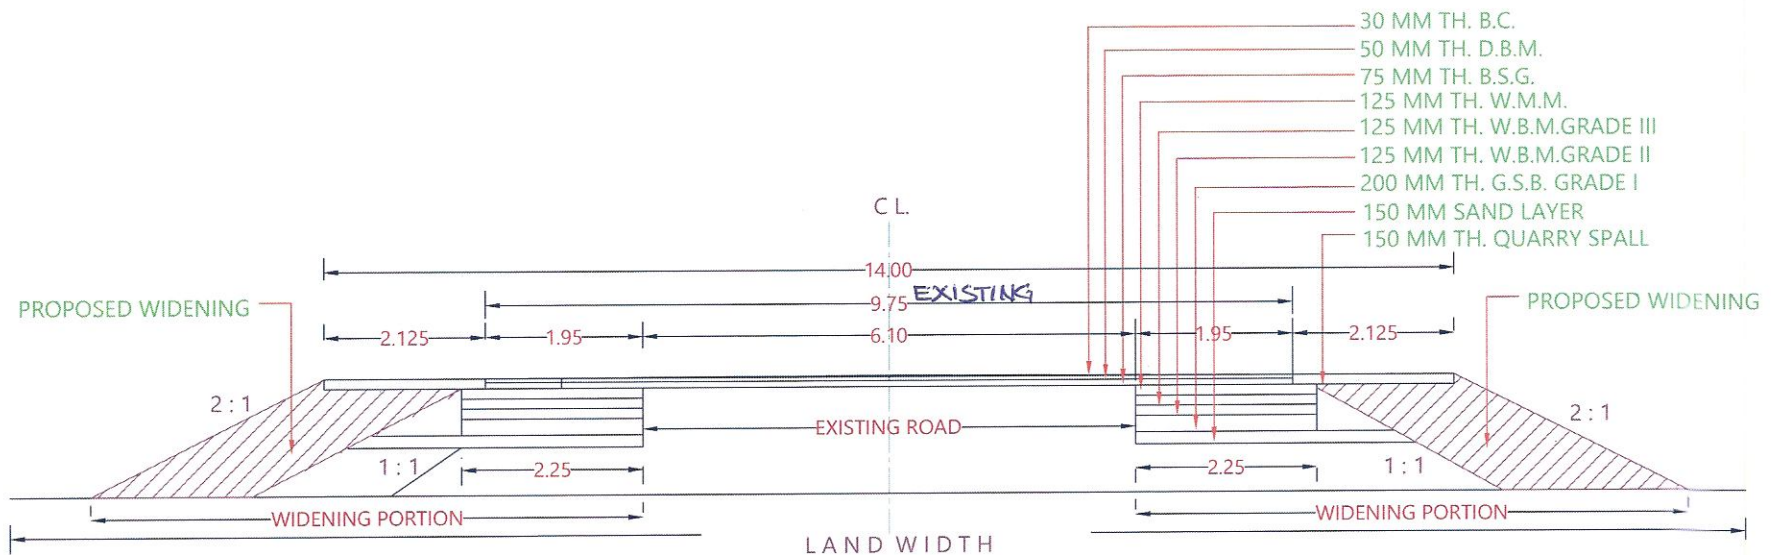

(M. R. SOLANKI)
Deputy Conservator of Forest
Social Forestry Division
Bharuch

DY. EXECUTIVE ENGINEER
NATIONAL HIGH WAY SUB DIV.
BHARUCH

EXECUTIVE ENGINEER
NATIONAL HIGH WAY DIVISION
BHARUCH