

THE PLAIN MAP SHOWING THE FOREST LAND DIVERSION IN F.Sy.No.81 OF BACHAGANV VILLAGE, SIRSI HOBLI, SIRSI TALUK, UTTARAKANNADA DISTRICT AREA PROPOSED FOR CONNECTIVITY ROAD FOR RESIDENTIAL LAYOUT IN SY. NO. 50/1 BACHAGANV VILLAGE, SIRSI HOBLI. BACHAGANV DEEMED FOREST AREA IN SIRSI RANGE, UTTARAKANNADA DIVISION.
IN FAVOR OF "Sri, VENKATARAMAN GOVIND BHAT ,TUDUGUNI VILLAGE . SIRSI TALUK, UTTARAKANNADA DISTRICT-581 401.

INDEX



SL.No.	SYMBOL	DESCRIPTION
01		RESIDENTIAL LAYOUT IN SY. NO. 50/1 LAND AREA BOUNDARY TO CONNECT THE ROAD.
02		APPLIED AREA FOR ROAD IN DEEMED FOREST AREA
03		APPLIED AREA FOR ROAD IN DEEMED FOREST AREA
04		FOREST BOUNDARY
05		PLOT BOUNDARY BANDH
06		GPS STATION POINTS
07		VILLAGE BOUNDARY
08		SY. NO. BOUNDARY
09		EXISTING ROAD
10		NAKASHE ROAD

SCALE :-1:7920

AREA DETAILS OF FOREST LAND DIVERSION IN F.Sy.No.81 OF BACHAGANV VILLAGE, SIRSI HOBLI, SIRSI TALUK, UTTARAKANNADA DISTRICT AREA PROPOSED FOR CONNECTIVITY ROAD FOR RESIDENTIAL LAYOUT IN F.SY. NO. 50/1 BACHAGANV VILLAGE, SIRSI HOBLI. BACHAGANV DEEMED FOREST AREA IN SIRSI RANGE, UTTARAKANNADA DIVISION.IN FAVOR OF "Sri, VENKATARAMAN GOVIND BHAT , TUDUGUNI VILLAGE . SIRSI TALUK UTTARAKANNADA DISTRICT-581 401.								
SL. NO.	DESCRIPTION	SIZE (L X W) IN MTRS	EXTENT IN Ha.	F. SY. NO.	VILLAGE	HOBLI	TALUK	DISTRICT
1	PROPOSED CONNECTIVITY ROAD FALL IN BACHAGANV DEEMED FOREST AREA .	20.5x 12.00	0.02460	81	BACHAGANV	SIRSI	SIRSI	UTTARA KANNADA
	GRAND TOTAL IN Ha		0.02460					
AREA DETAILS OF ROAD FALL IN NON-FOREST LAND								
SL. NO.	DESCRIPTION	SIZE (L X W) IN MTRS	EXTENT IN Ha.	SY. NO.	VILLAGE	HOBLI	TALUK	DISTRICT
1	PROPOSED CONNECTIVITY ROAD FALL IN BACHAGANV DEEMED FOREST AREA .	214.0x 12.00	0.2568	49	BACHAGANV	SIRSI	SIRSI	UTTARA KANNADA
	GRAND TOTAL IN Ha		0.2568					
SL. NO.	DESCRIPTION	SIZE (L X W) IN MTRS	EXTENT IN Ha.	R. SY. NO.	VILLAGE	HOBLI	TALUK	DISTRICT
2	AREA OF RESIDENTIAL LAYOUT LAND FALL IN NON-FOREST AREA	POLYGON SHAPE	2.3269	50*/1	BACHAGANV	SIRSI	SIRSI	UTTARA KANNADA
	GRAND TOTAL IN Ha		2.3269					

GPS DETAILS OF FOREST LAND DIVERSION IN F.Sy.No.81 OF BACHAGANV VILLAGE, SIRSI HOBLI, SIRSI TALUK, UTTARAKANNADA DISTRICT AREA PROPOSED FOR CONNECTIVITY ROAD FOR RESIDENTIAL LAYOUT IN F.SY. NO. 50/1 BACHAGANV VILLAGE, SIRSI HOBLI. BACHAGANV DEEMED FOREST AREA IN SIRSI RANGE, UTTARAKANNADA DIVISION.
IN FAVOR OF "Sri, VENKATARAMAN GOVIND BHAT , TUDUGUNI VILLAGE . SIRSI TALUK ,UTTARAKANNADA DISTRICT-581 401.

DATUM WGS-84 Hddd. dddd°				
SL. NO.	GPS ID	NORTHING	EASTING	REMARKS
1	1	N14.60042	E74.87463	GPS BOUNDARY POINTS OF RESIDENTIAL LAYOUT LAND OF SY. NO. 50/1, BACHAGANV VILLAGE
2	2	N14.60012	E74.87631	
3	3	N14.59994	E74.87628	
4	4	N14.59949	E74.87629	
5	5	N14.59949	E74.87572	
6	6	N14.59941	E74.87566	
7	7	N14.59934	E74.87565	
8	8	N14.59927	E74.87561	
9	9	N14.59916	E74.87561	
10	10	N14.59913	E74.87565	
11	11	N14.59898	E74.87564	
12	12	N14.59896	E74.87532	
13	13	N14.59909	E74.87458	
14	14	N14.59935	E74.87441	
15	A	N14.59905	E74.87480	PROPOSED CONNECTIVITY ROAD FALL IN SY.NO.49 BACHAGANV VILLAGE NON-FOREST AREA
16	B	N14.59730	E74.87405	
17	E	N14.59729	E74.87392	
18	F	N14.59907	E74.87469	
19	B	N14.59730	E74.87405	PROPOSED CONNECTIVITY ROAD FALL IN F.SY.NO.81 BACHAGANV VILLAGE DEEMED FOREST AREA
20	C	N14.59711	E74.87397	
21	D	N14.59714	E74.87386	
22	E	N14.59729	E74.87392	
23	BANDH-1	N14.59727	E74.87350	PLOT BOUNDARY BANDH POINTS
24	BANDH-2	N14.59733	E74.87460	
25	BANDH-3	N14.59931	E74.87689	

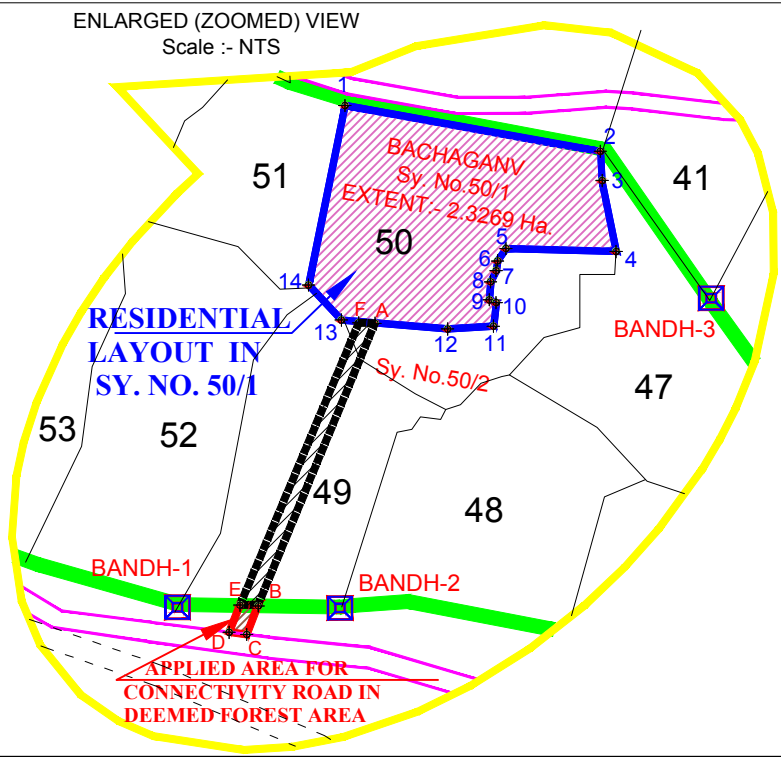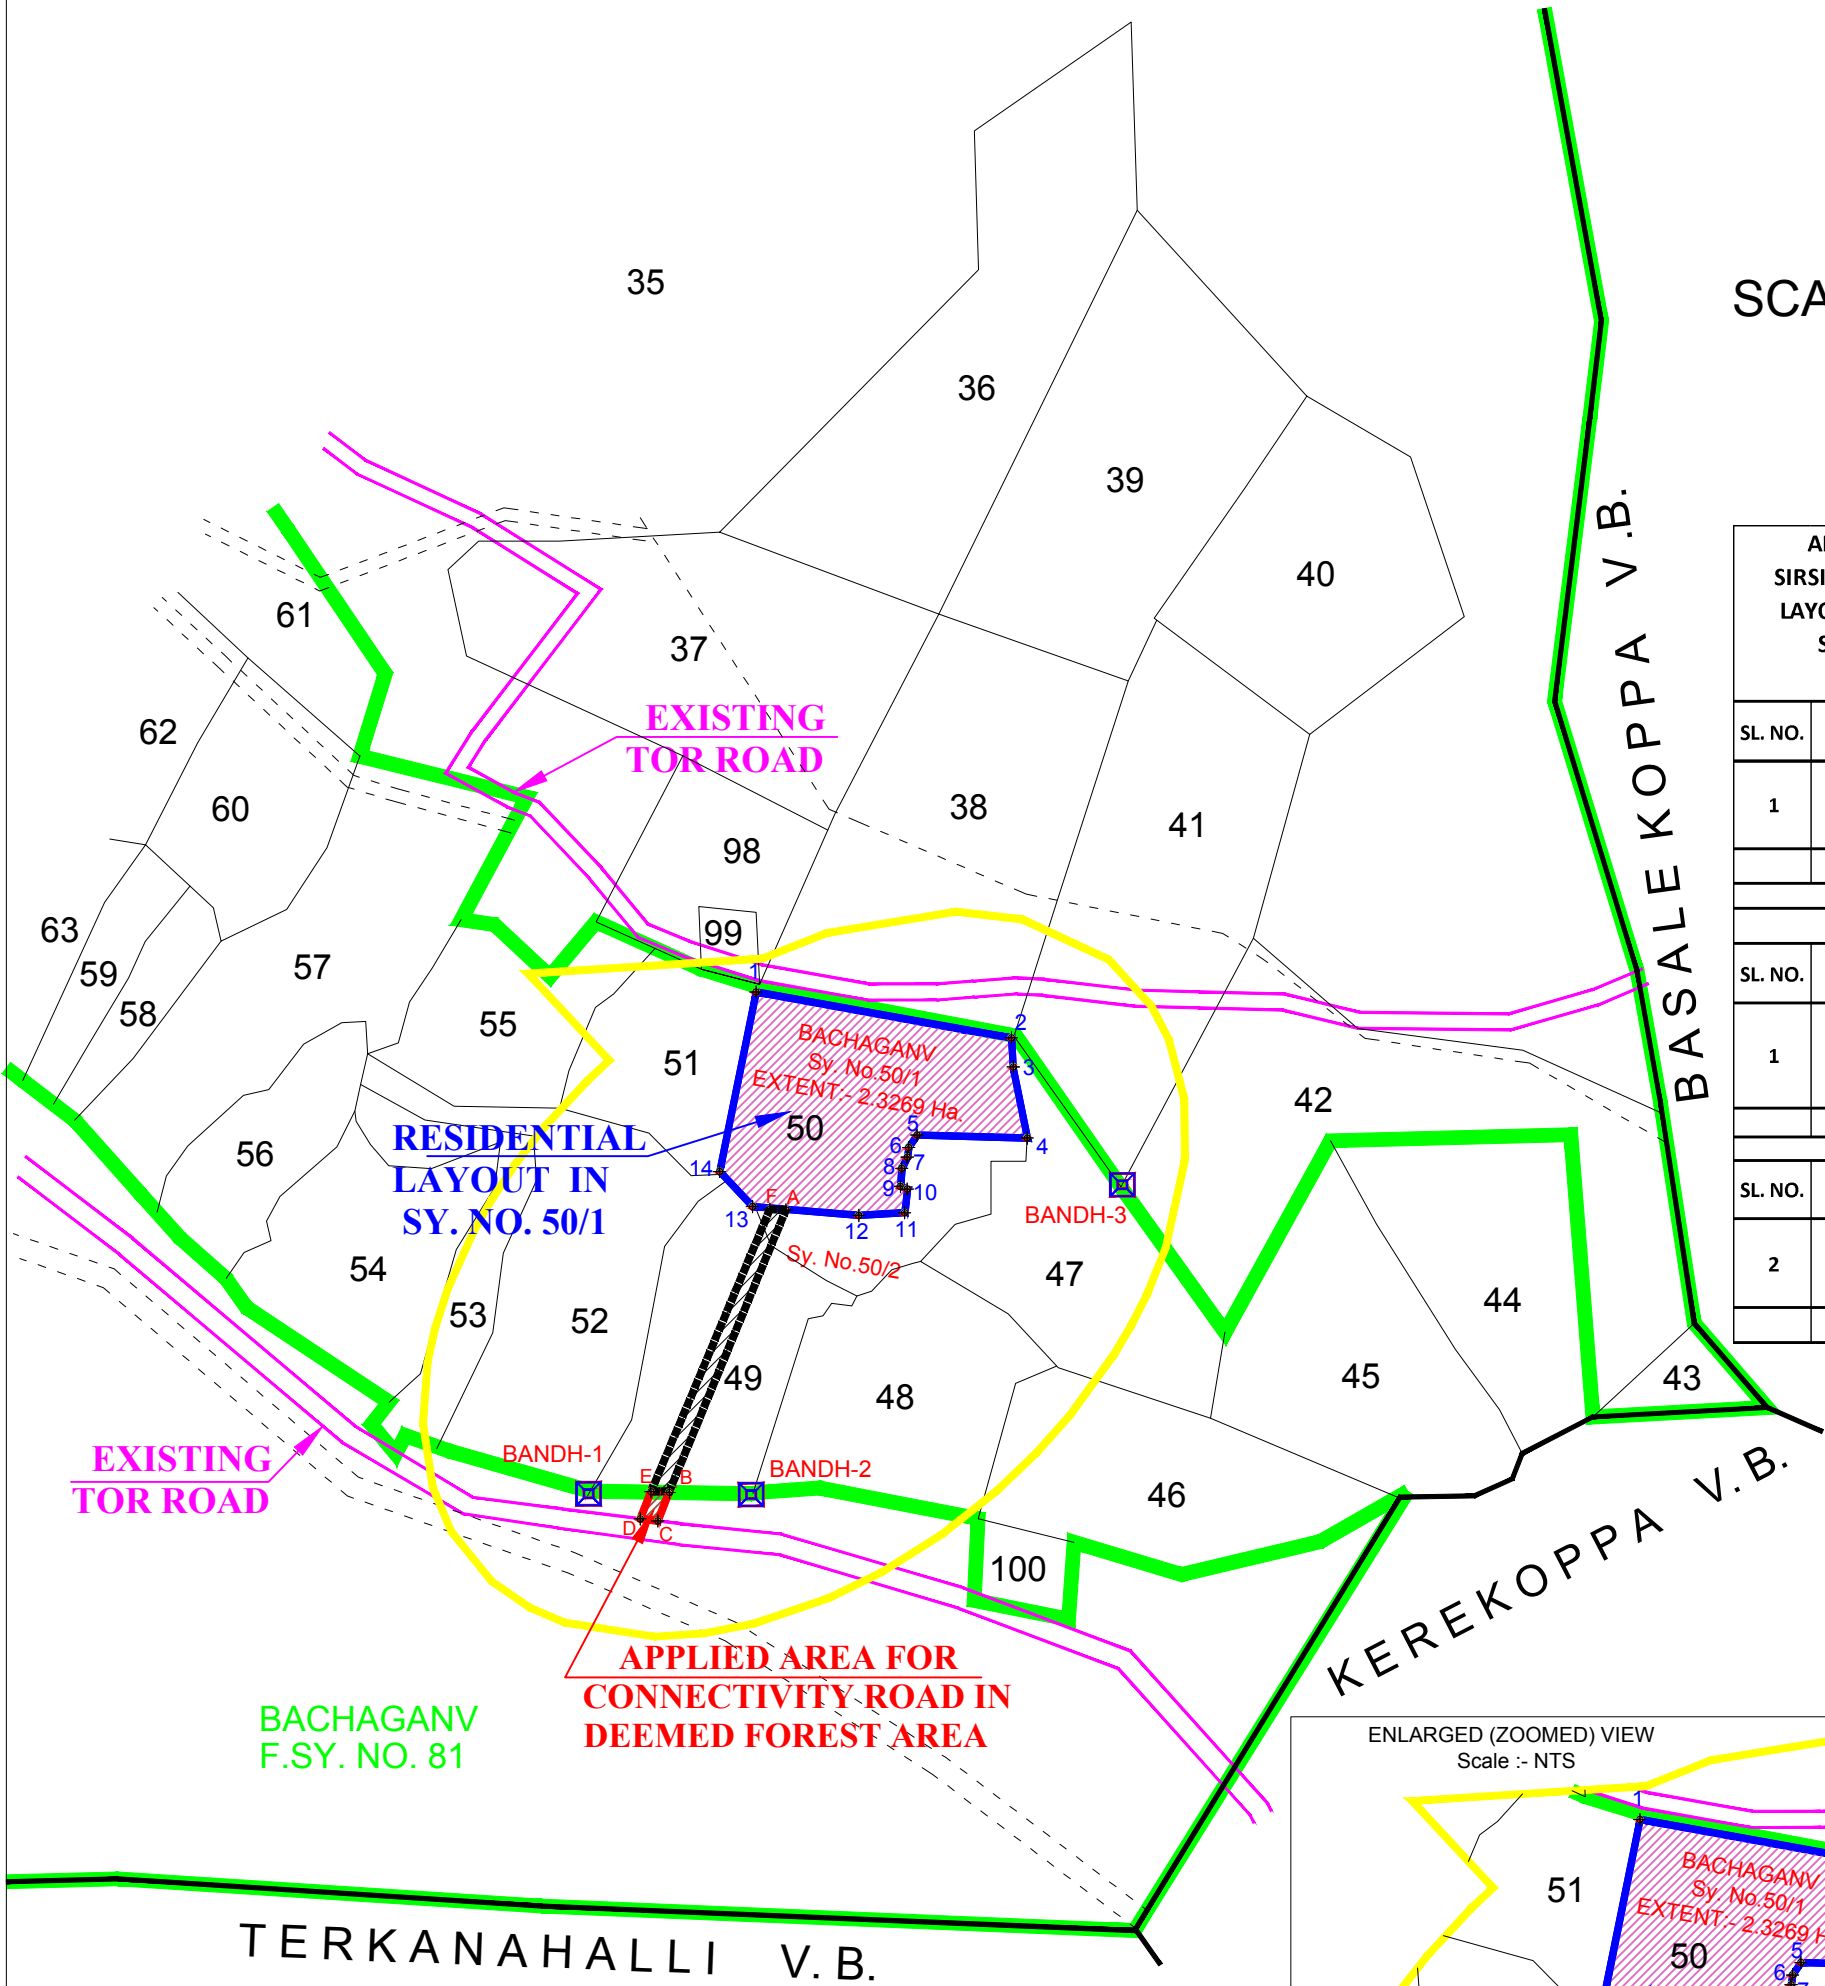

F.SY. No. : 81.
VILLAGE : BACHAGANV.
HOBLI : SIRSI.
TALUK : SIRSI.
DISTRICT : UTTARAKANNADA.

SEAL & SIGNATURE