


NAME OF WORK:- Kubda -Shivad road (Village Road) K.M. 0/00 to 3/500 (Working Section 1/000 to 1/900)
Ta.S.kundla Dist.Amreli (Total length 900 mt)

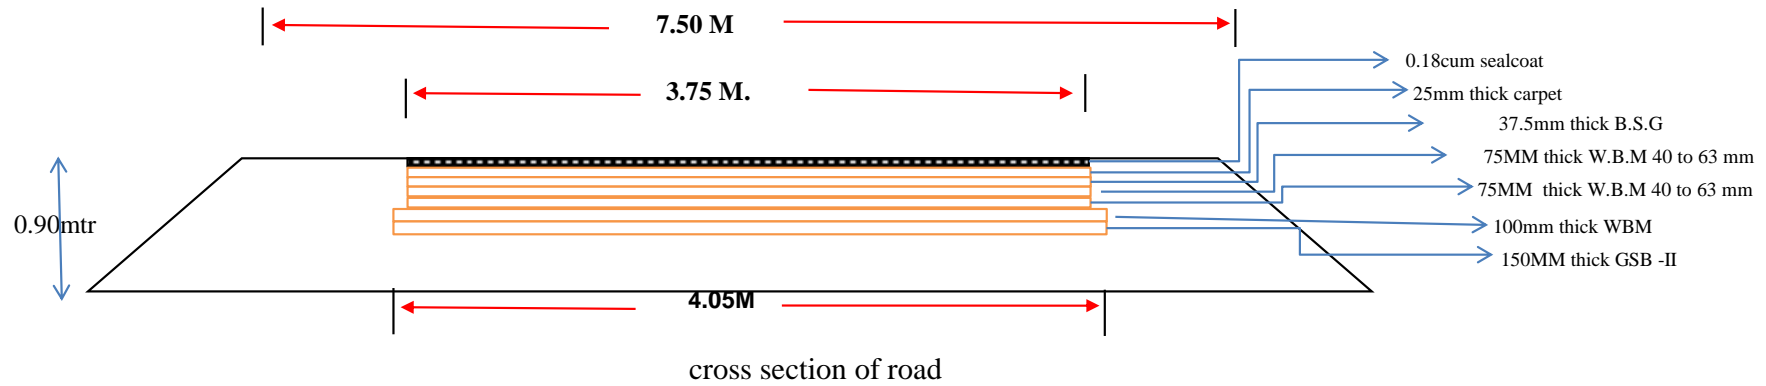

Executive Engineer
Panchayat (R&B) Division
Amreli

