

PLATES



PLATE NO.-1

M/S SHANTI G.D. ISPAT & POWER PVT. LTD.

KHASARA PLAN

MINING PLAN

GUGULDOH MANGANESE ORE BLOCK

VILLAGE - GUGULDOH AREA - 105.00 Ha.


TEHSIL - RANER, DISTRICT - NAGPUR (M.S.)

SCALE 1:5,000



अनुमोदित
APPROVED

PLATE- 2

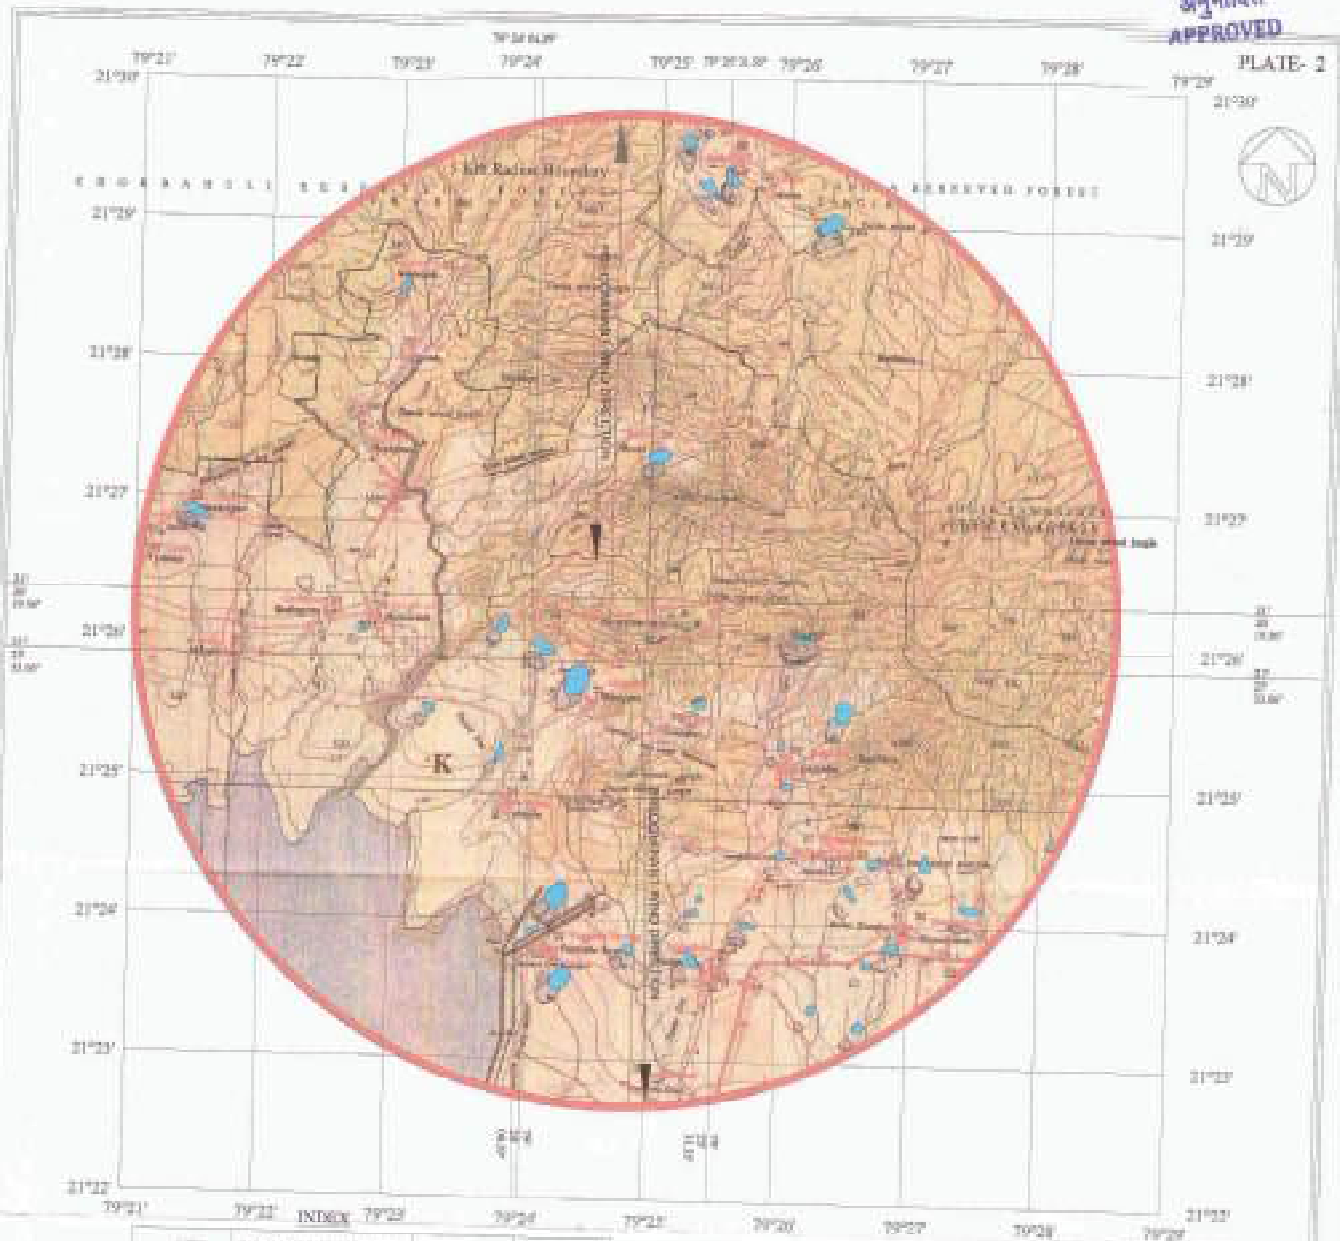

	MINE LEASE BOUNDARY		VILLAGE
	VILLAGE ROAD		POND
	CONTOUR LINE		
	RASTA		



SCALE 1:50,000

M/s SHANTI G.D. ISPAT & POWER PVT. LTD.

KEY PLAN

MINING PLAN

GUGULDOH MANGANESE ONE BLOCK

VILLAGE - GUGULDOH AREA - 105.00 Ha.


TEHSIL - RAHTEK, DISTRICT - NAGPUR (M.S.)

SCALE 1:50,000

PLATE-2

CERTIFIED THAT THE PLANS & SECTION ARE CORRECT & PREPARED BASED ON THE LEASE MAP SUBMITTED BY THE STATE GOVT.

M. S. SHASTRI
QUALIFIED PERSON

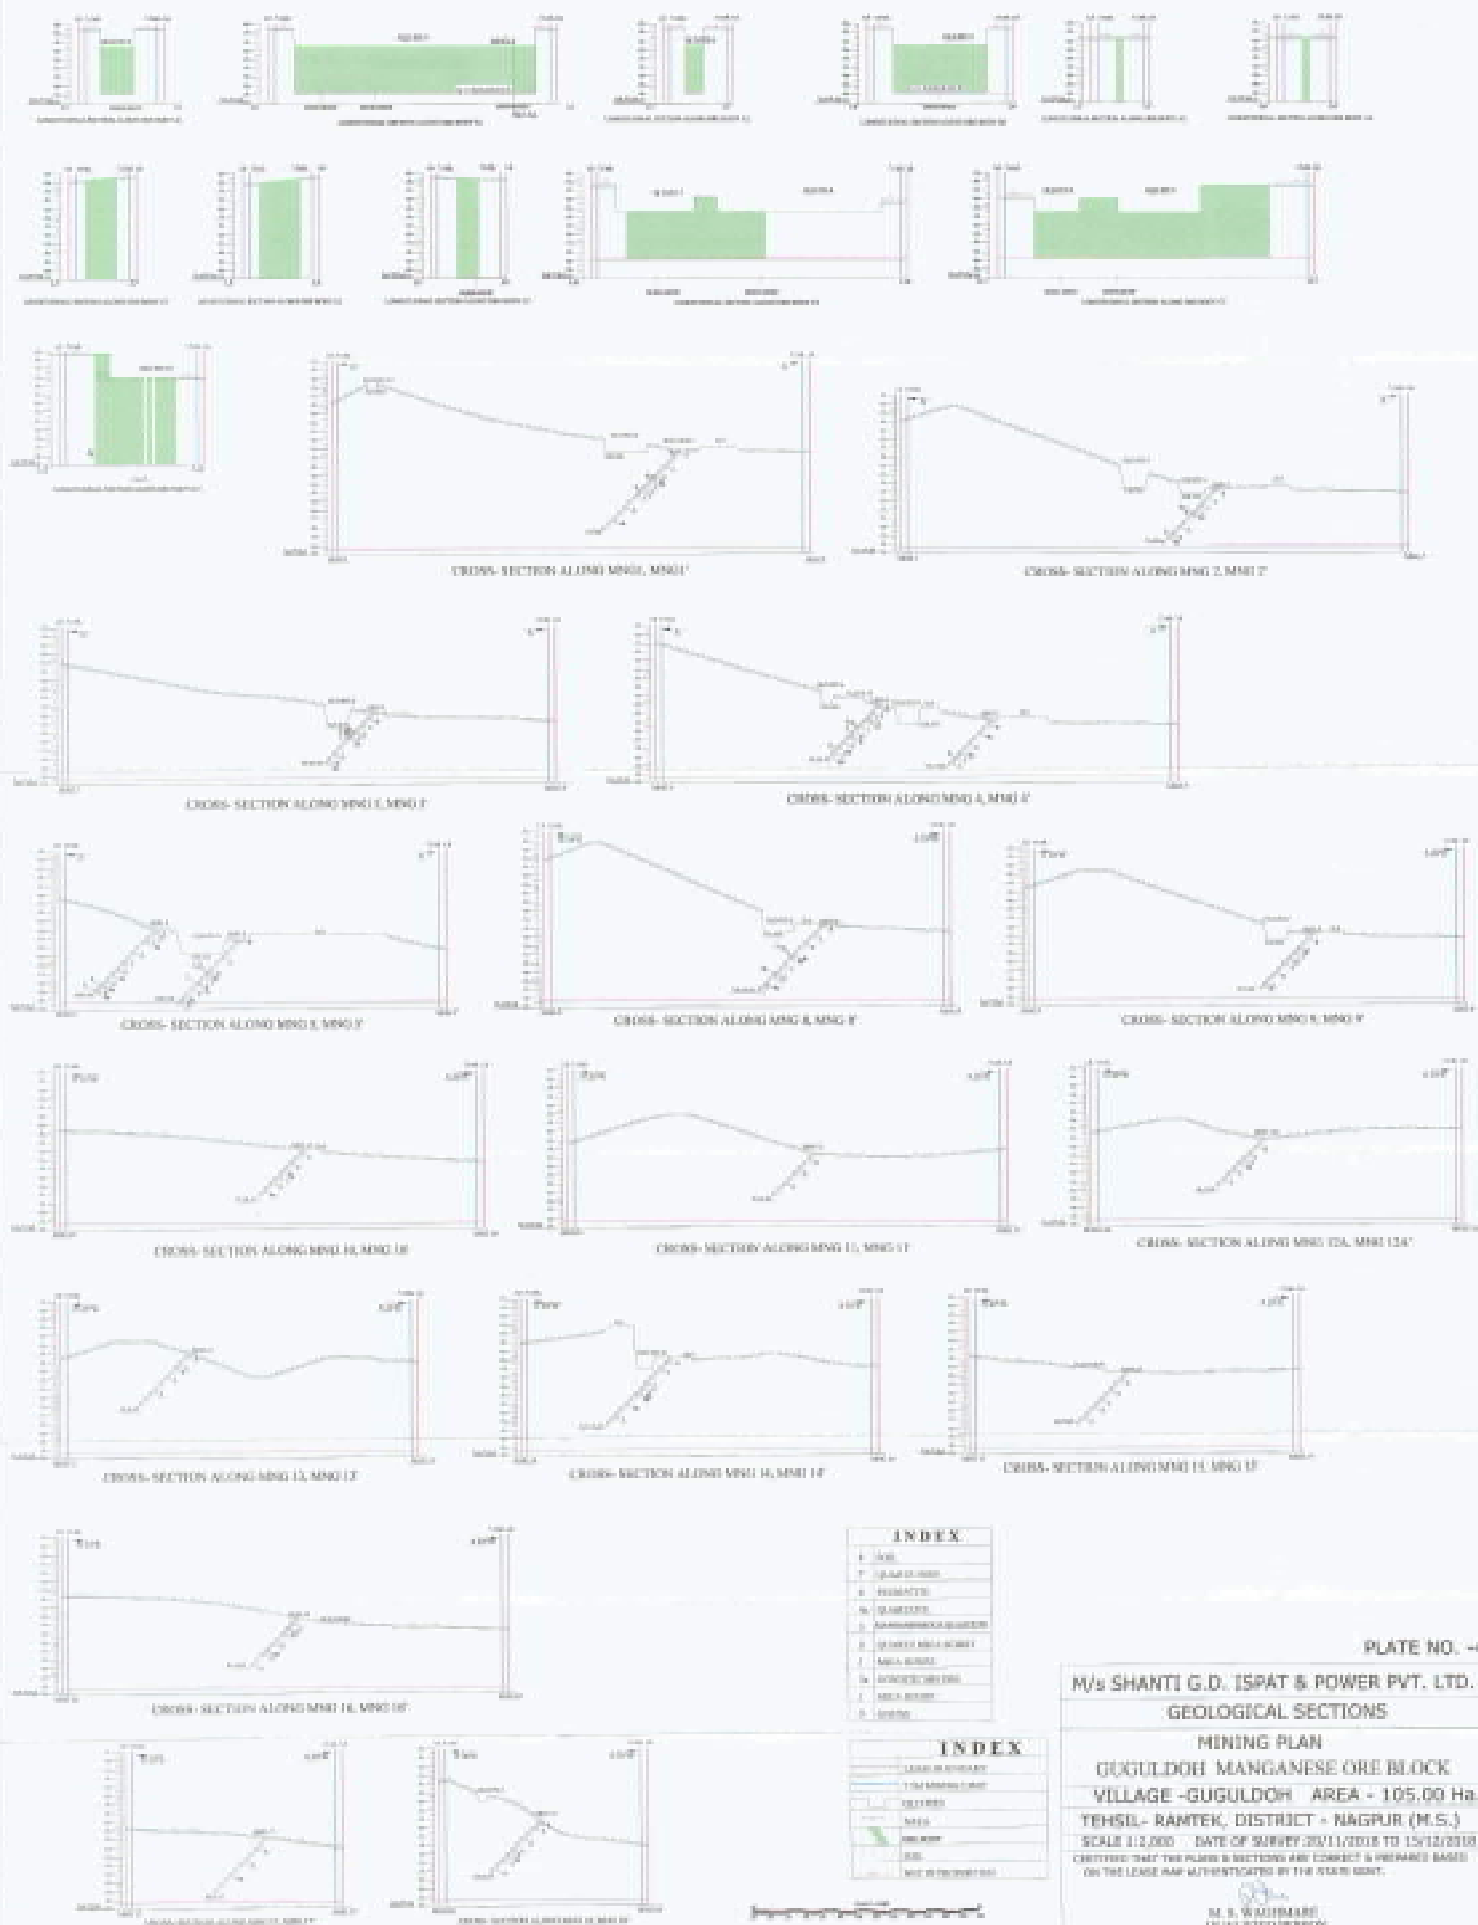

PLATE NO. -4

M/s SHANTI G.D. ISPAT & POWER PVT. LTD.
GEOLOGICAL SECTIONS

MINING PLAN
GUGULDOH MANGANESE ORE BLOCK
VILLAGE -GUGULDOH AREA - 105.00 Ha.
TEHSIL- RAMTEK, DISTRICT - NAGPUR (M.S.)
SCALE 1:1,000 DATE OF SURVEY 28/11/2018 TO 15/12/2018
CERTIFIED THAT THE PLAN & SECTIONS ARE CORRECT & PREPARED BASED
ON THE LEASE MAP AUTHENTICATED BY THE STATE GOVT.

M. S. WAHMARE
QUALIFIED PERSON

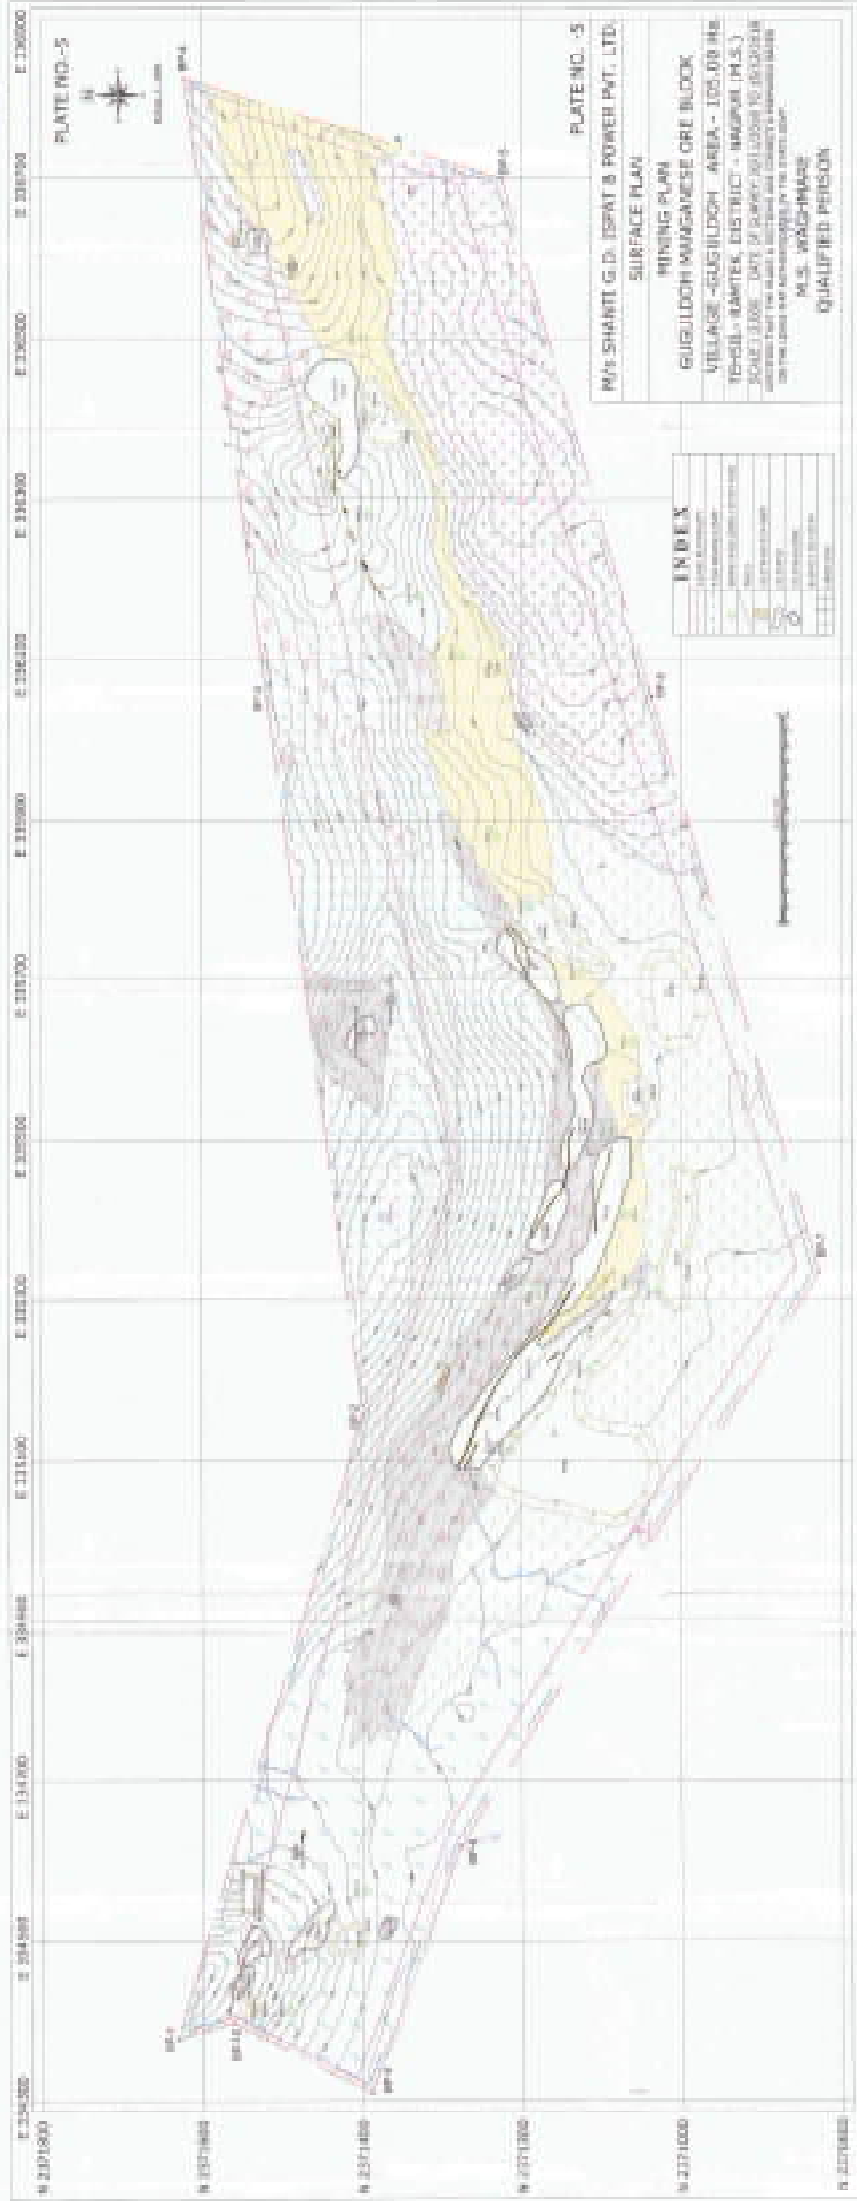


PLATE NO.-5



Scale 1:1000

PLATE NO.-5

M/S SHANT G. D. SPAT & POWER PVT. LTD.

SURFACE PLAN

MINING PLAN

GUGULDOH MANGANESE ORE BLOCK






M.S. WAGHMARE

QUALIFIED PERSON


INDEX



PLATE NO. - 6.2

 



PLATE NO. - 6.2
M/S SHANTI OLD ISPAT & POWER PVT. LTD.
DEVELOPMENT & PRODUCTION PLANT II YEAR
MINING PLAN






PLATE NO - 4.3




PLATE NO. - 4.3
M/S SHANTI S.D. ISPAT & POWER PVT. LTD.
DEVELOPMENT & PRODUCTION PLAN III YEAR


PLATE NO. - 4/4






PLATE NO. - 4/4
M/S SHANTI G.D. ISPAT & POWER PVT. LTD.
DEVELOPMENT & PRODUCTION PLAN IV YEAR
MINING PLAN


APPROVED

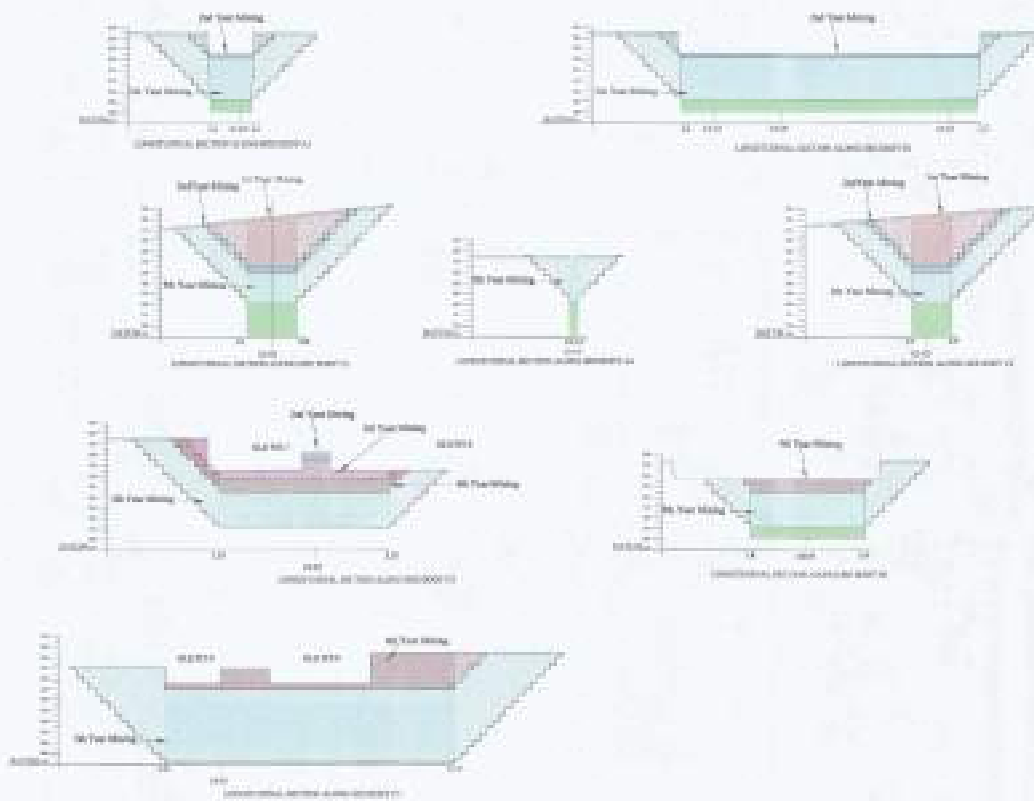

INDEX	
CHASS BOUNDARY	
7.5M BOUNDARY	
OLD TAIL	
WALL	

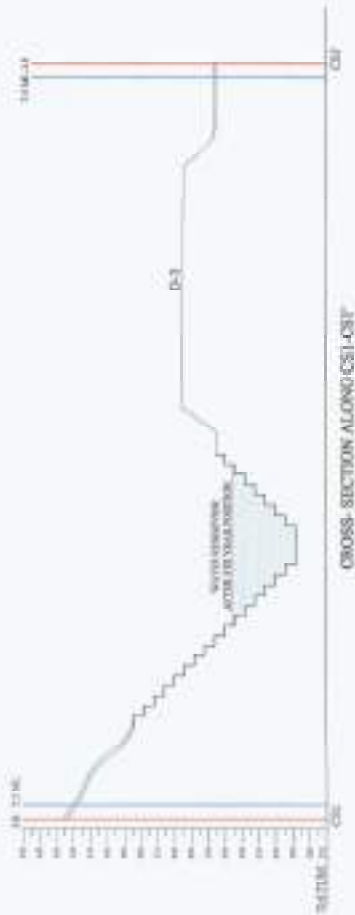


PLATE NO. -6A

M/s SHANTI G.D. ISPAT & POWER PVT. LTD.
DEVELOPMENT & PRODUCTION SECTIONS
MINING PLAN
GUGULDOH MANGANESE ORE BLOCK
VILLAGE -GUGULDOH AREA - 105.00 Ha.
TEHSIL- RAMTEK, DISTRICT - NAGPUR (M.S.)
SCALE 1:3,000 DATE OF SURVEY-20/11/2018 TO 15/12/2018
CERTIFIED THAT THE PLANS & SECTIONS ARE CORRECT & PREPARED BASED
ON THE LEGAL MAP AUTHENTICATED BY THE STATE GOVT.

M. S. WAGHMARE
QUALIFIED PERSON

INDEX	
	LEASE BOUNDARY
	7.5M MINING LIMIT
	WATER RESERVOIR
	SOIL



M/s SHANTI G.D. ISPAT & POWER PVT. LTD.

CONCEPTUAL SECTIONS

MINING PLAN


GUGULDOH MANGANESE ORE BLOCK

VILLAGE -GUGULDOH AREA - 105.00 Ha.

TEHSIL- RAMTEK, DISTRICT - NAGPUR (M.S.)

SCALE 1:2,000 DATE OF SURVEY:20/11/2018 TO 15/12/2018
CERTIFIED THAT THE PLANS & SECTIONS ARE CORRECT & PREPARED BASED
ON THE LEASE MAP AUTHENTICATED BY THE STATE GOVT.

M. S. WAGHMARE
QUALIFIED PERSON



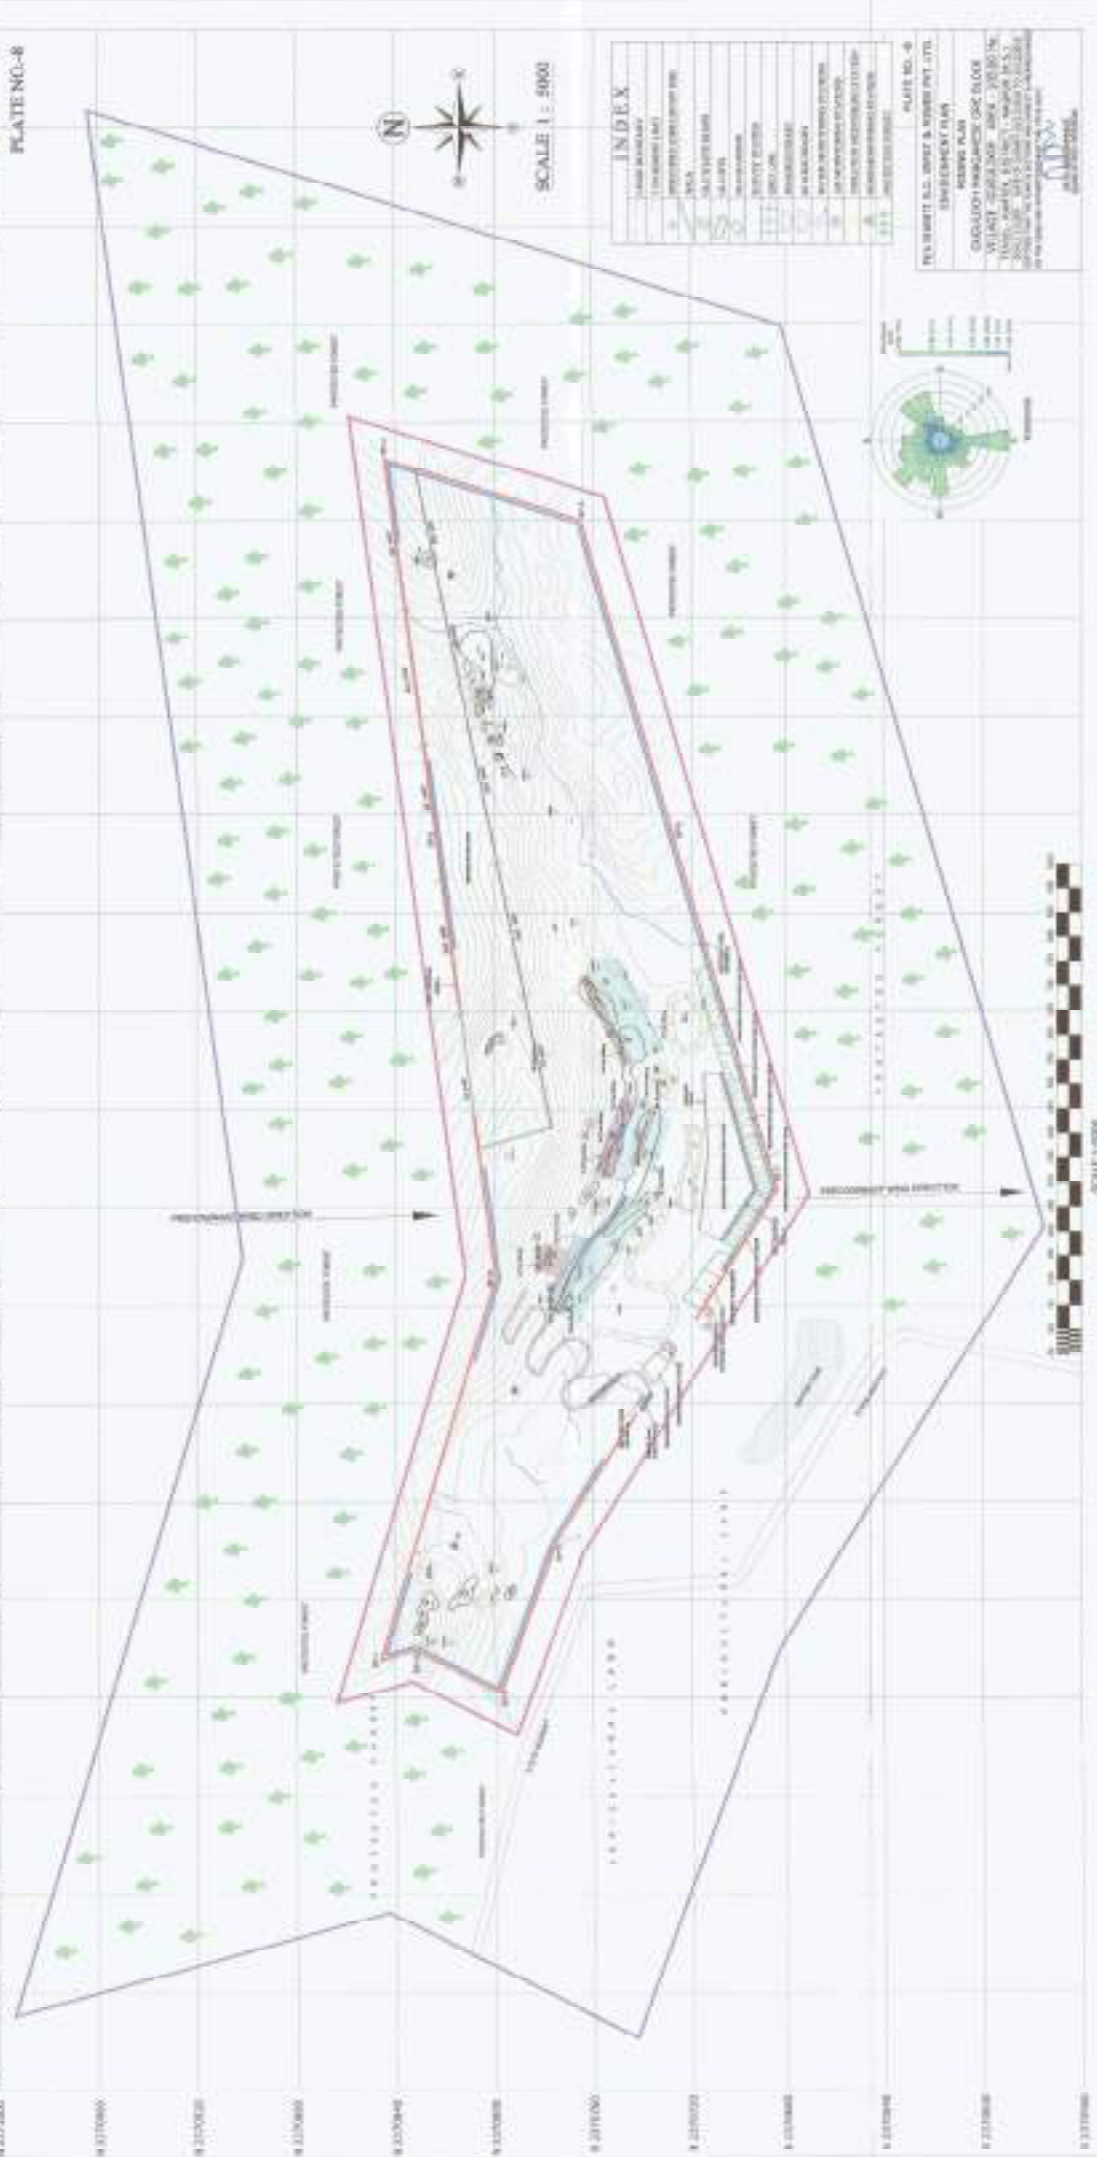


DGPS SURVEY MAP OF GUGALDOH BLOCK ON KHASARA MAP INDICATING BOUNDARY PILLARS

Mineral - Manganese ore Area - 105.00 Hs. Taluka- Ramtek, District - Nagpur



1:11,000

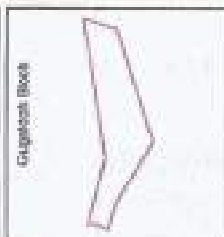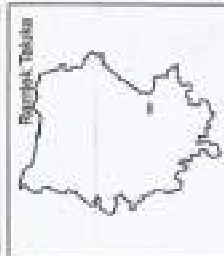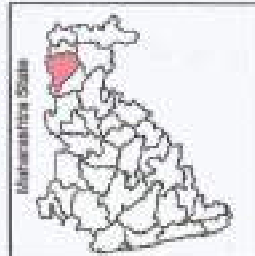

Sr. No.	Boundary Pillars	LATITUDE	LONGITUDE

Directorate of Geology and Mining
Govt. of Maharashtra
Mineral Surveying Wing, Nagpur - 440001



Directorate of Geology and Mining
Govt. of Maharashtra
Mineral Surveying Wing, Nagpur - 440001